



Location 4 S.N. 102-0046 Information Only

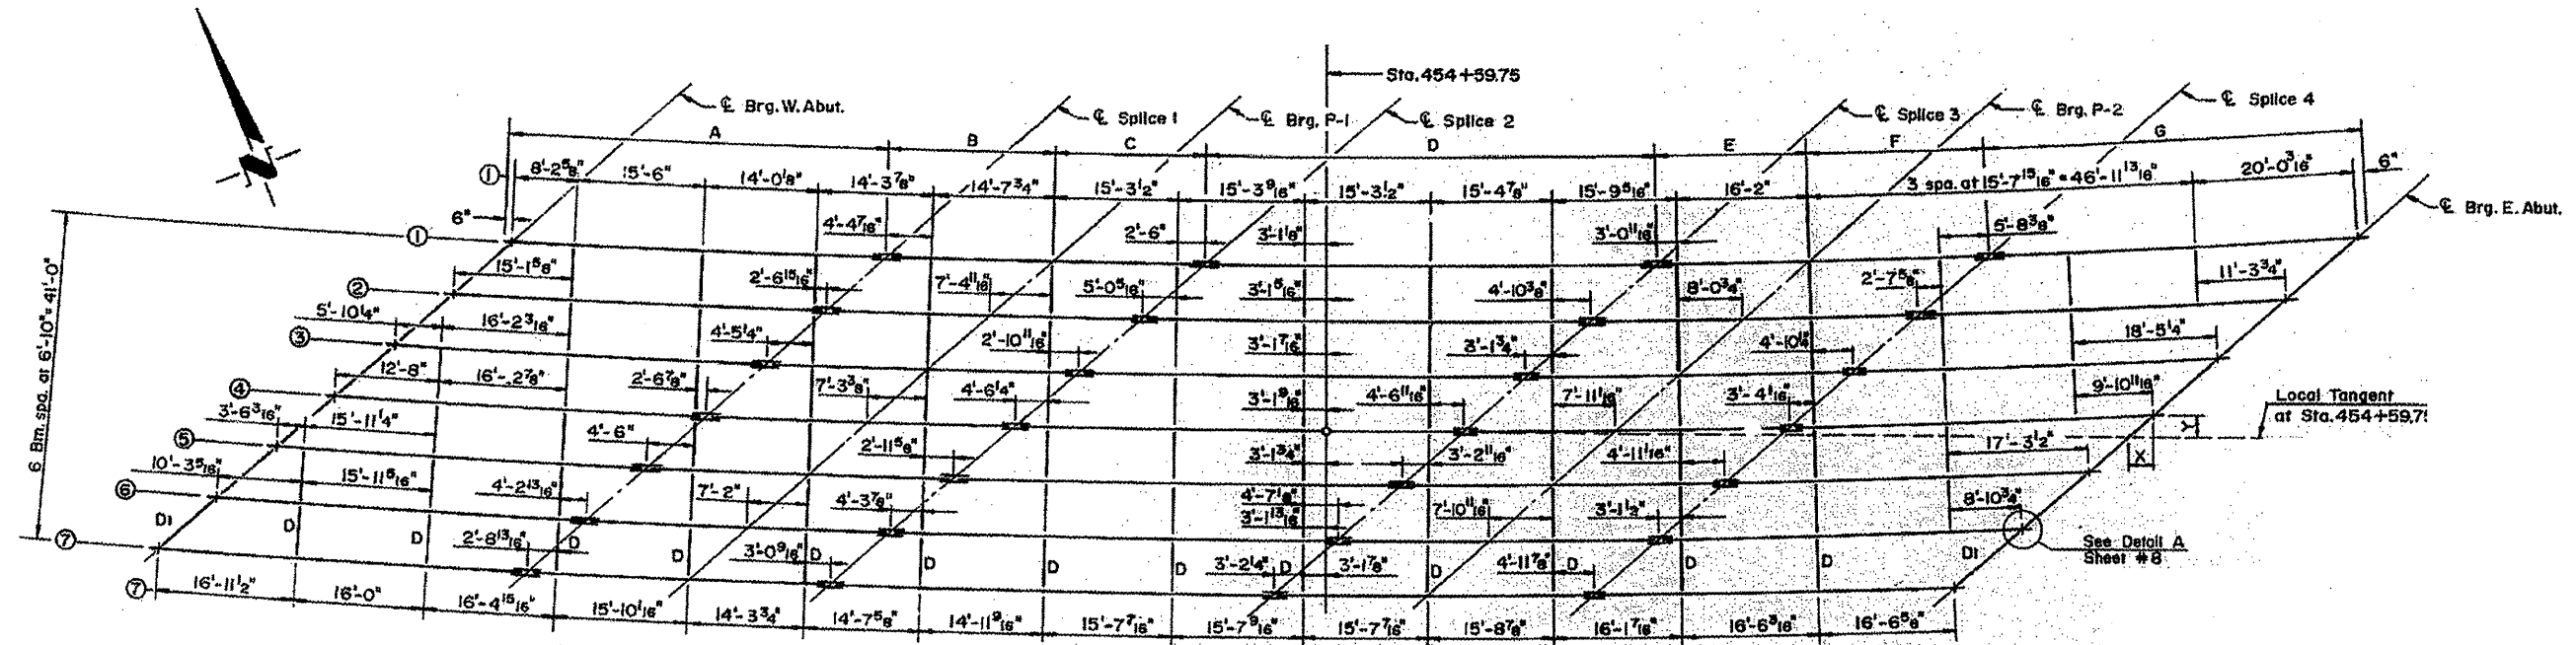

BEAM LAYOUT PLAN

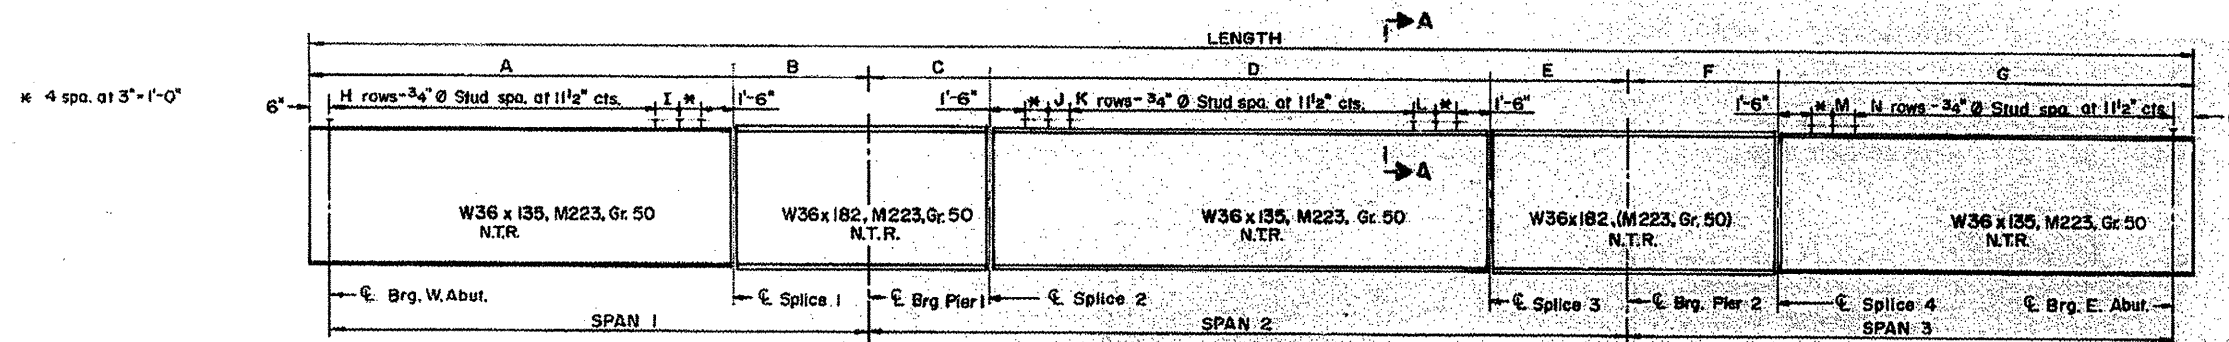

BEAM ELEVATION

FILE NAME 68A62 Metalized.pdf	USER NAME AdedeSA	DESIGNED -	REVISED -
PLOT SCALE 1/8" = 1'-0"	CHECKED -	REVISIONS -	REVISIONS -
PLOT DATE 12/29/2011	DATE -	REVISIONS -	REVISIONS -

STATE OF ILLINOIS
DEPARTMENT OF TRANSPORTATION

SCALE: _____	SHEET _____ OF _____ SHEETS	STA. _____ TO STA. _____
--------------	-----------------------------	--------------------------

F.A. RTE.	SECTION	COUNTY	TOTAL SHEETS	SHEET NO.
Var	D4 Metalizing 2012	Marshall-woodford	21	15
CONTRACT NO. 68A62			ILLINOIS FED. AID PROJECT	