




Location 5 S.N. 102-0009 Information Only

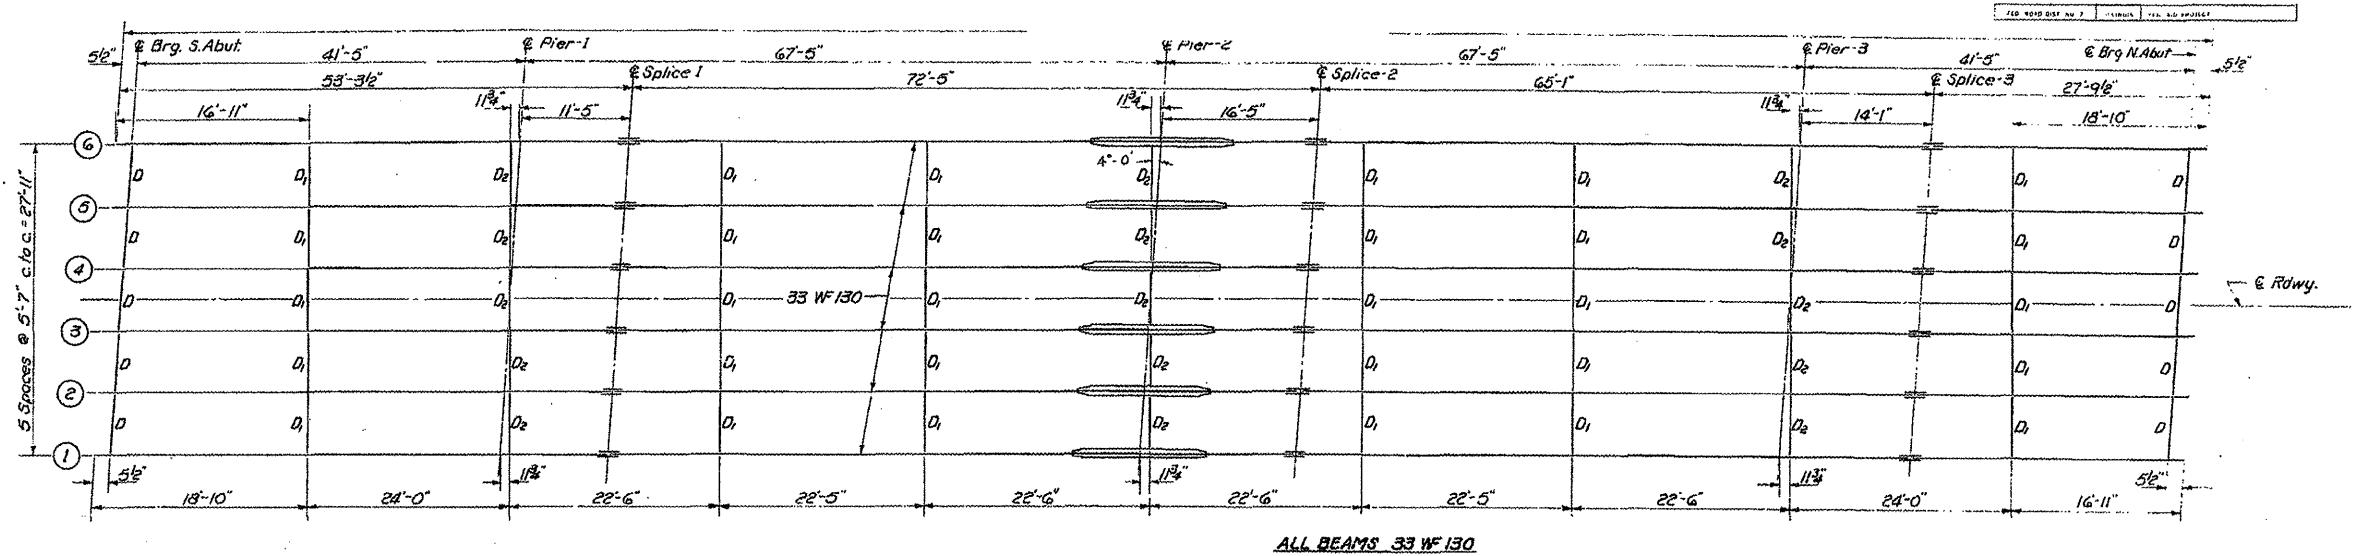

PLAN

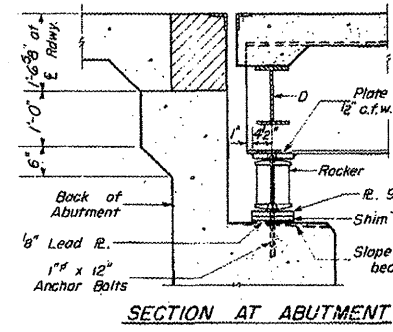


SECTION AT ABUTMENT

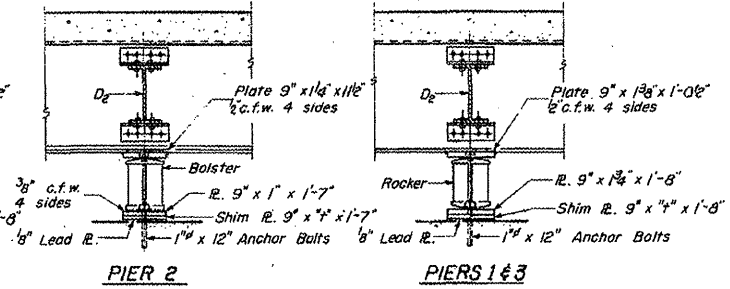


PIER 2

PIERS 1 & 3

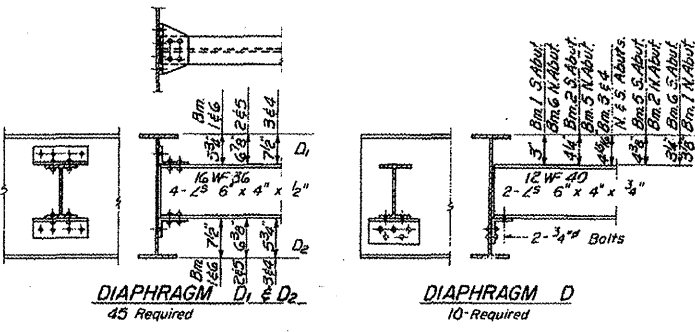


DIAPHRAGM D₁ & D₂

DIAPHRAGM D

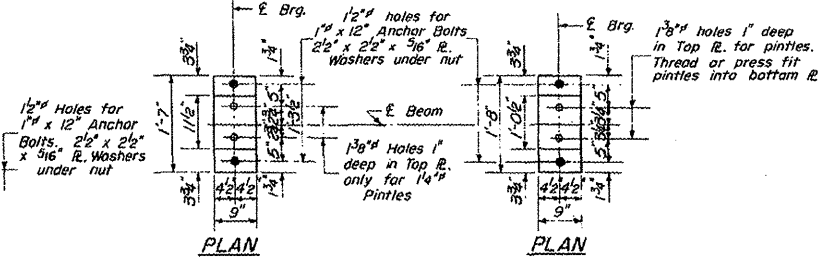


PLAN


PLAN

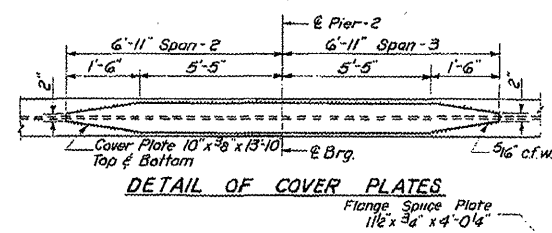


DETAIL OF COVER PLATES

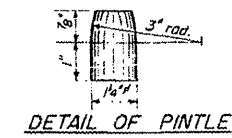

DETAIL OF PINTLE

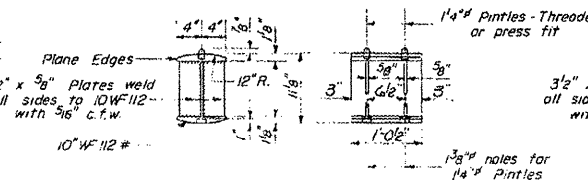

DETAIL OF BEARING AT PIER 1 & 3 & ABUTS

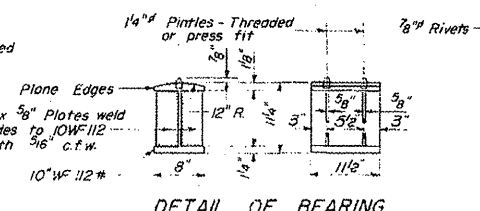

DETAIL OF BEARING AT PIER 2

FILE NAME 68A62 Metalizing	USER NAME AtadeSA	DESIGNED ---	REVISED ---	STATE OF ILLINOIS DEPARTMENT OF TRANSPORTATION	SCALE: ---	SHEET OF SHEETS	STA. TO STA.	SECTION 04 Metalizing 2012	COUNTY Marshallwoodford	TOTAL SHEETS 21	SHEET NO. 19
PLOT SCALE: 1/8" = 1'-0"				CONTRACT NO. 68A62							
PLOT DATE: 12/29/2011				ILLINOIS FED. AID PROJECT							