


SURVEYED _____
 SURVEY _____
 FLOTTED _____
 TEMPLATE _____
 NOTE BOOK _____
 AREAS CHECKED _____
 NO. _____

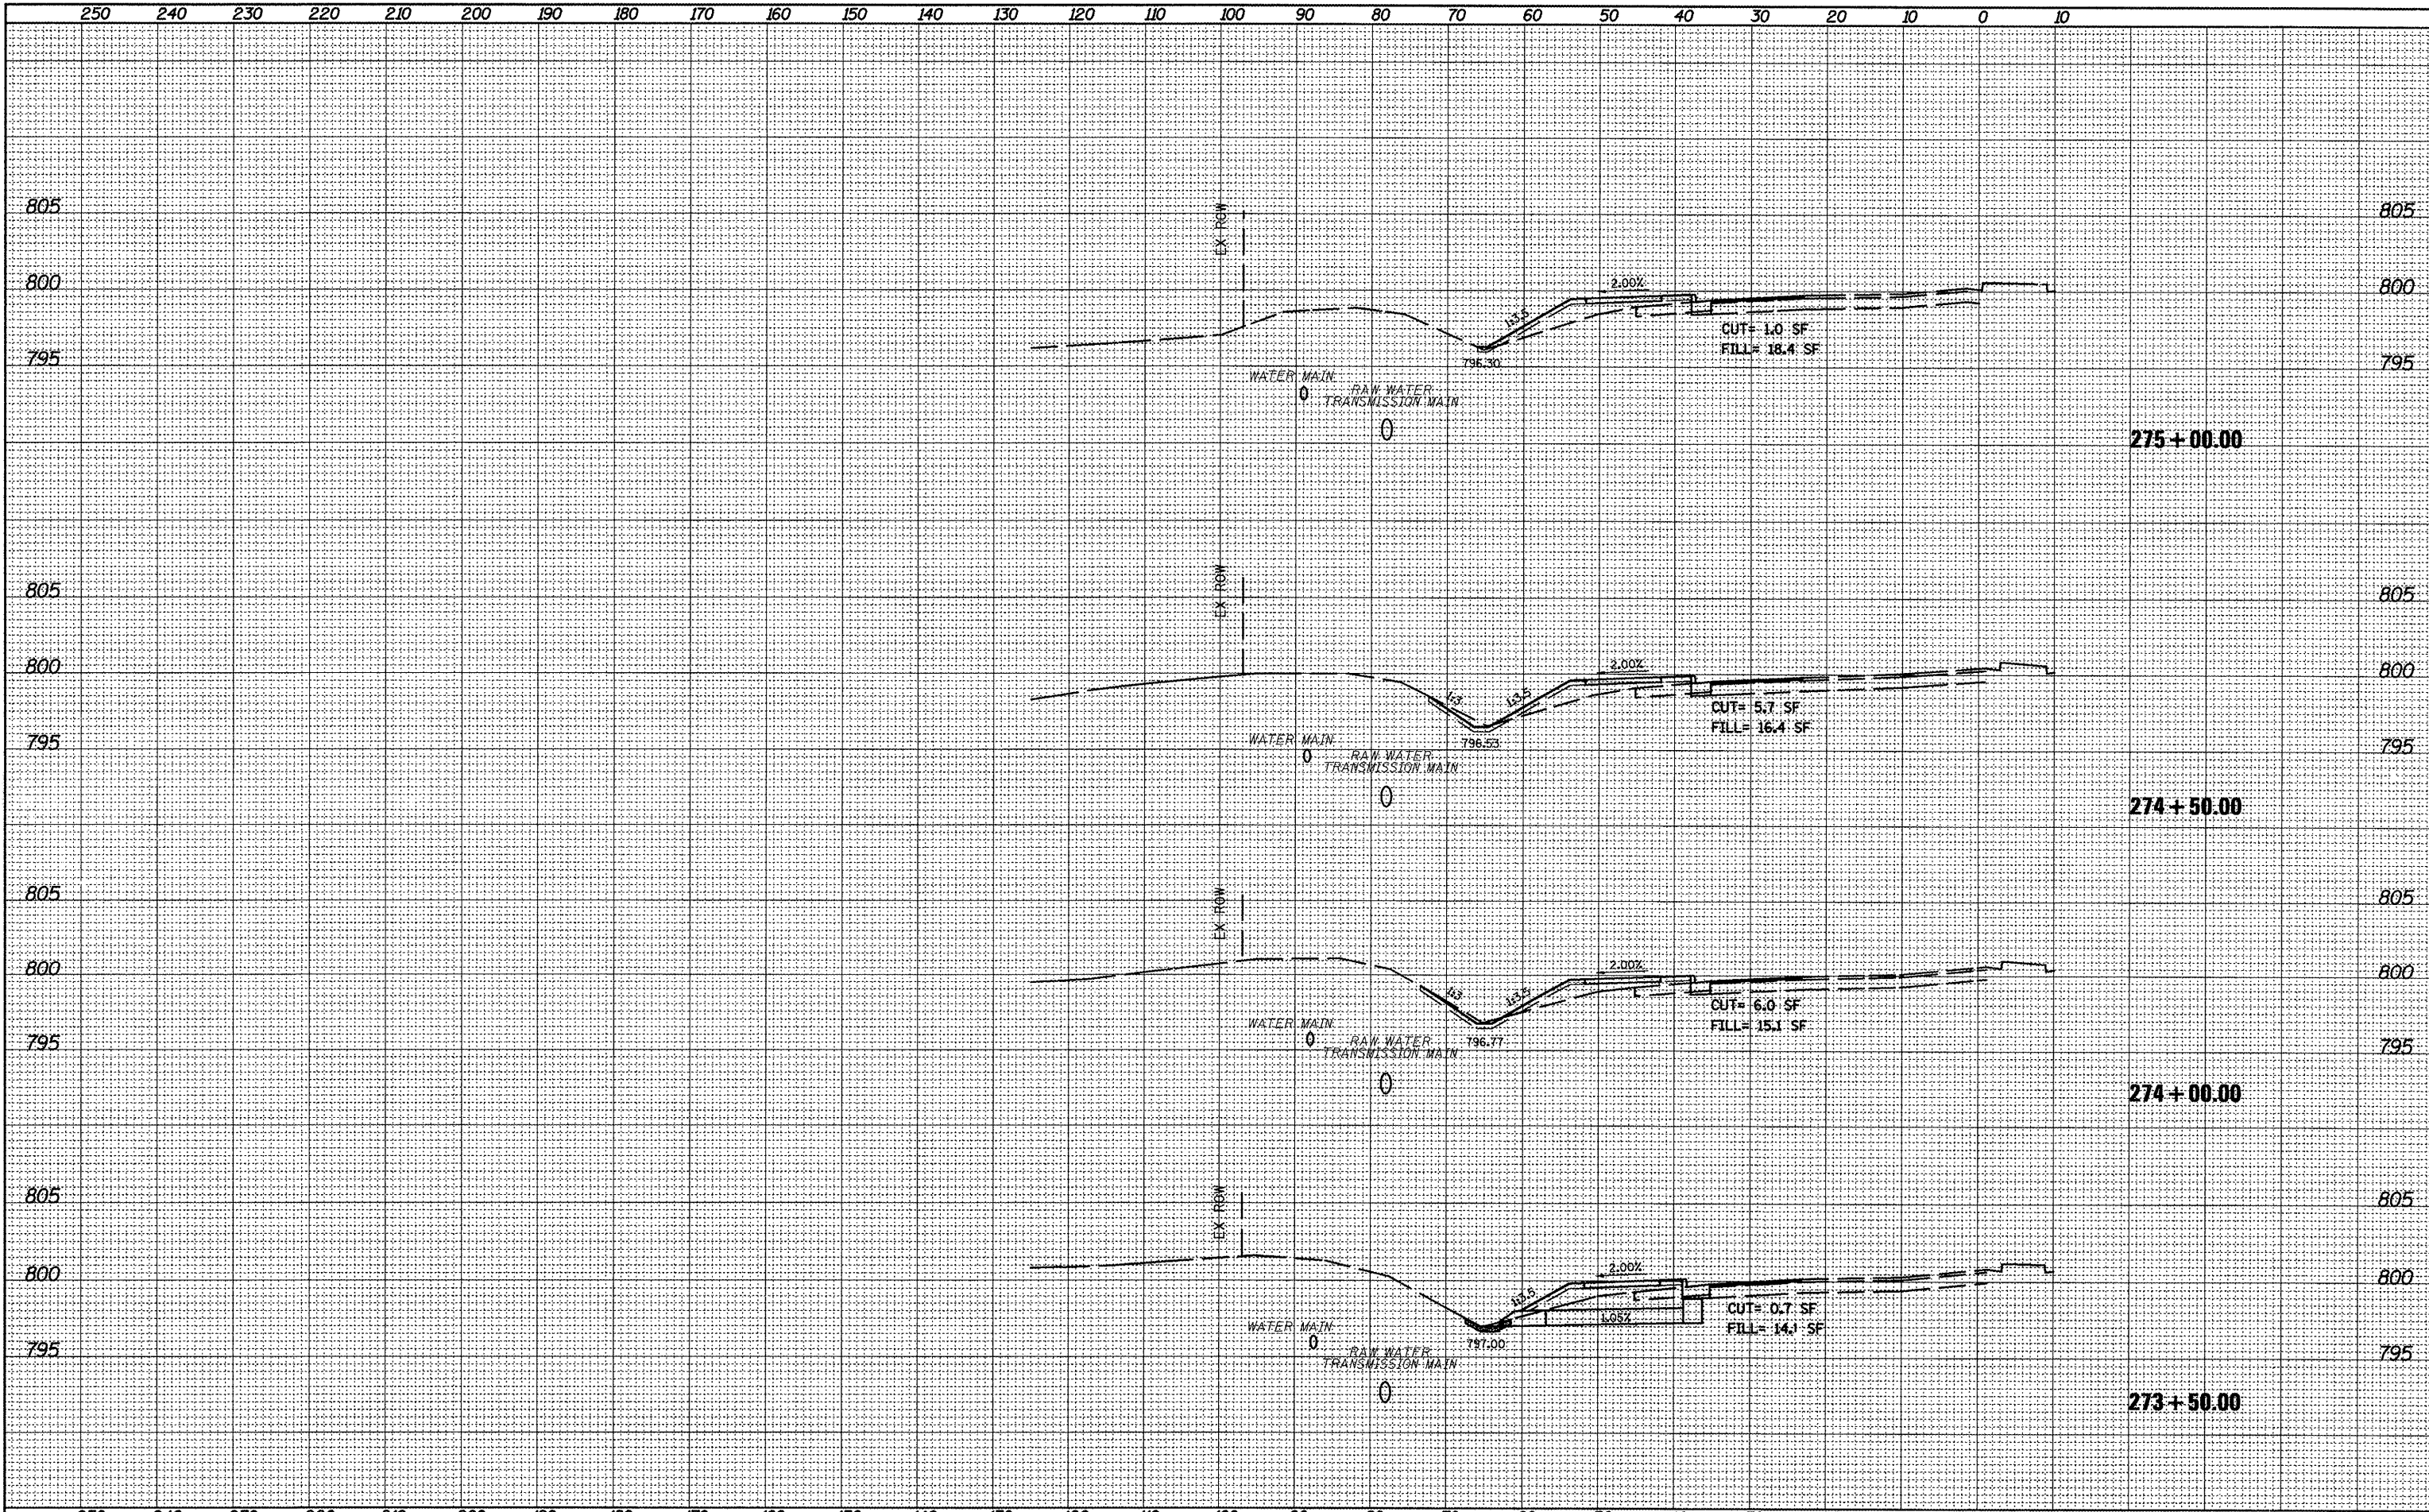

FILE NAME = 0412345-shr-details.dgn	USER NAME = boyermj	DESIGNED -	REVISED -	STATE OF ILLINOIS DEPARTMENT OF TRANSPORTATION	CROSS SECTIONS	F.A.P. RTE. 399	SECTION (35,36)N-1	COUNTY TAZEWELL	TOTAL SHEETS 60	SHEET NO. 55	
PLOT SCALE = 20.0' = 1" / in.	CHECKED -	REVISED -	SCALE:			SHEET OF SHEETS	STA. 273+50.00 TO STA. 275+00.00	CONTRACT NO. 68A66		ILLINOIS FED. AID PROJECT	
PLOT DATE = 12/15/2011	DATE -	REVISED -									