


SURVEYED _____
 PLOTTED _____
 SURVEY NOTE BOOK _____
 TEMPLATE _____
 AREAS CHECKED _____
 NO. _____

SURVEYED _____
 PLOTTED _____
 SURVEY NOTE BOOK _____
 TEMPLATE _____
 AREAS CHECKED _____
 NO. _____

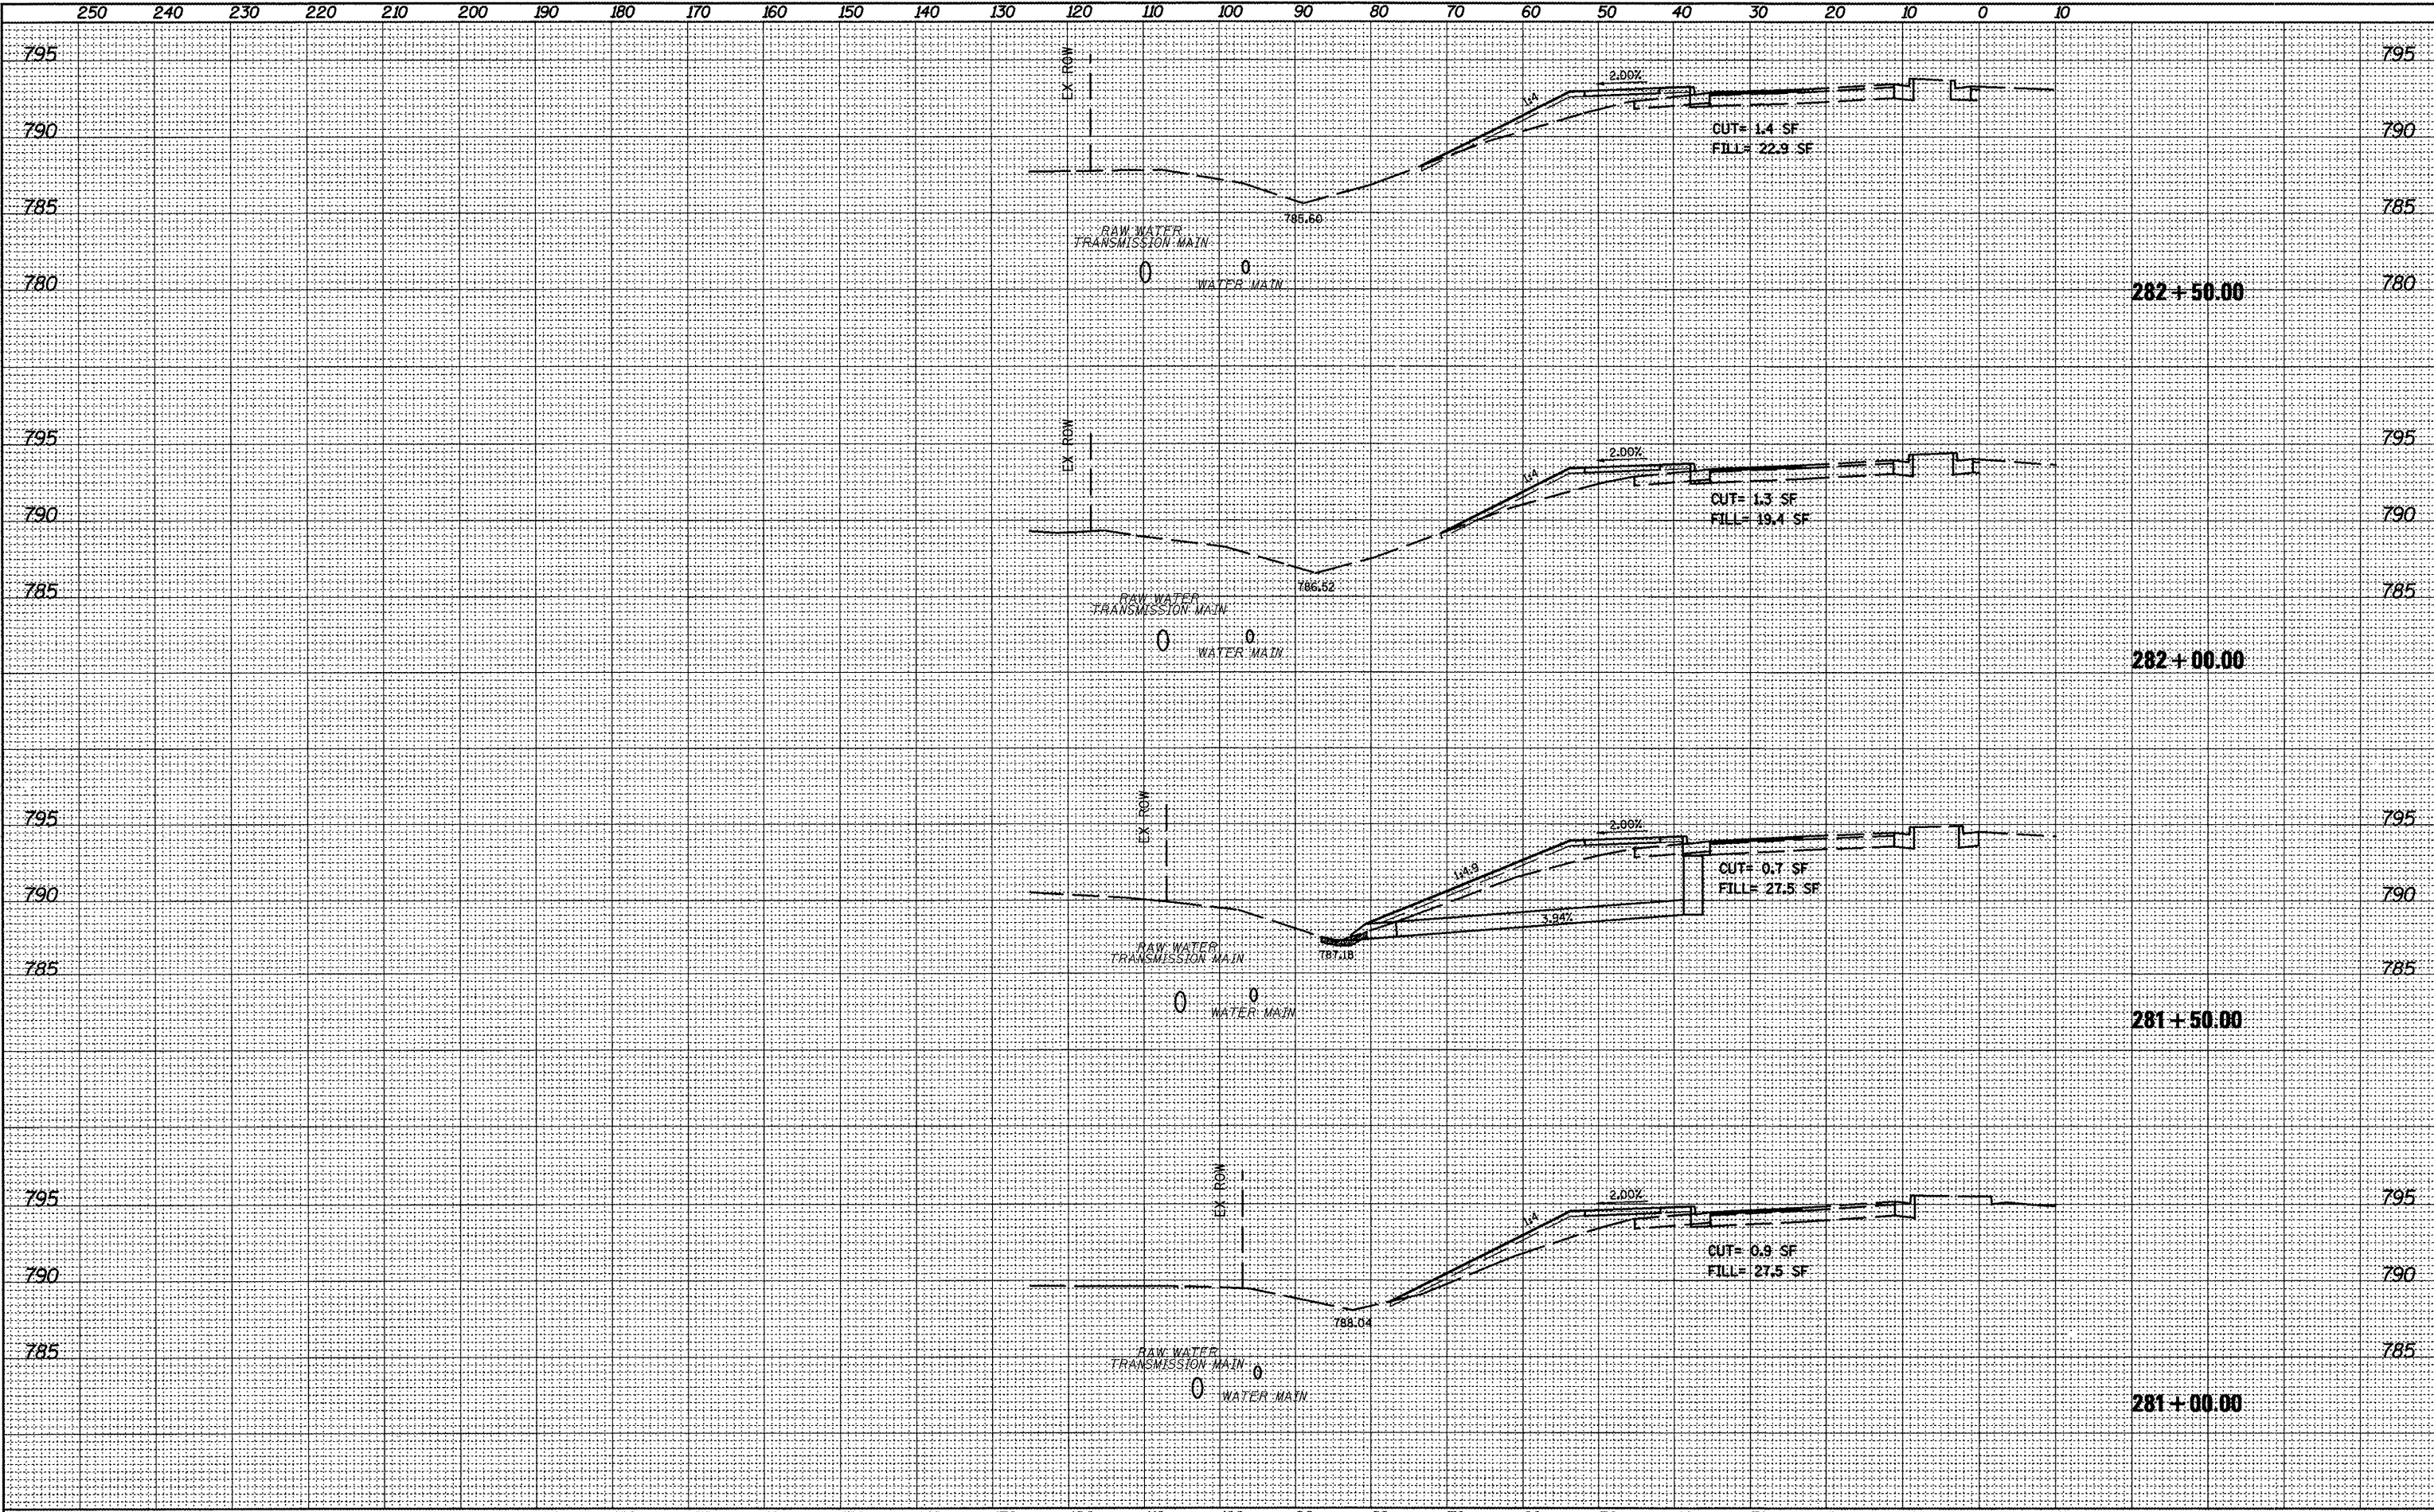

FILE NAME = 0412345-sht-details.dgn	USER NAME = boymrj	DESIGNED -	REVISED -	STATE OF ILLINOIS DEPARTMENT OF TRANSPORTATION	CROSS SECTIONS	F.A.P. RTE. 399	SECTION (35,36)N-1	COUNTY TAZEWELL	TOTAL SHEETS 60	SHEET NO. 59
PLOT SCALE = 20.0/13' / 1in.	CHECKED -	REVISED -	SCALE: _____			SHEET _____ OF _____ SHEETS	CONTRACT NO. 68A66			
PLOT DATE = 12/15/2011	DATE -	REVISED -	STA. 281+00.00 TO STA. 282+50.00			ILLINOIS FED. AID PROJECT				