

**WEST EDGE OF SHOULDER**


Location	Station	Offset	Theoretical Grade Elevations	Theoretical Grade Elevations Adjusted For Grinding
S. End of N. Appr. Slab	2080+27.78	18.00	659.86	659.88
A3	2080+37.78	18.00	659.86	659.88
A4	2080+47.78	18.00	659.86	659.88
N. End of N. Appr. Slab	2080+57.78	18.00	659.86	659.88

**WEST EDGE OF LANE**

Location	Station	Offset	Theoretical Grade Elevations	Theoretical Grade Elevations Adjusted For Grinding
S. End of N. Appr. Slab	2080+30.21	15.00	659.93	659.95
A3	2080+40.21	15.00	659.93	659.95
A4	2080+50.21	15.00	659.93	659.95
N. End of N. Appr. Slab	2080+60.21	15.00	659.93	659.95

**☉ ROADWAY, PROFILE GRADE, & STAGE CONST. JT.**

Location	Station	Offset	Theoretical Grade Elevations	Theoretical Grade Elevations Adjusted For Grinding
S. End of N. Appr. Slab	2080+42.36	0.00	660.16	660.18
A3	2080+52.36	0.00	660.16	660.18
A4	2080+62.36	0.00	660.16	660.18
N. End of N. Appr. Slab	2080+72.36	0.00	660.16	660.18

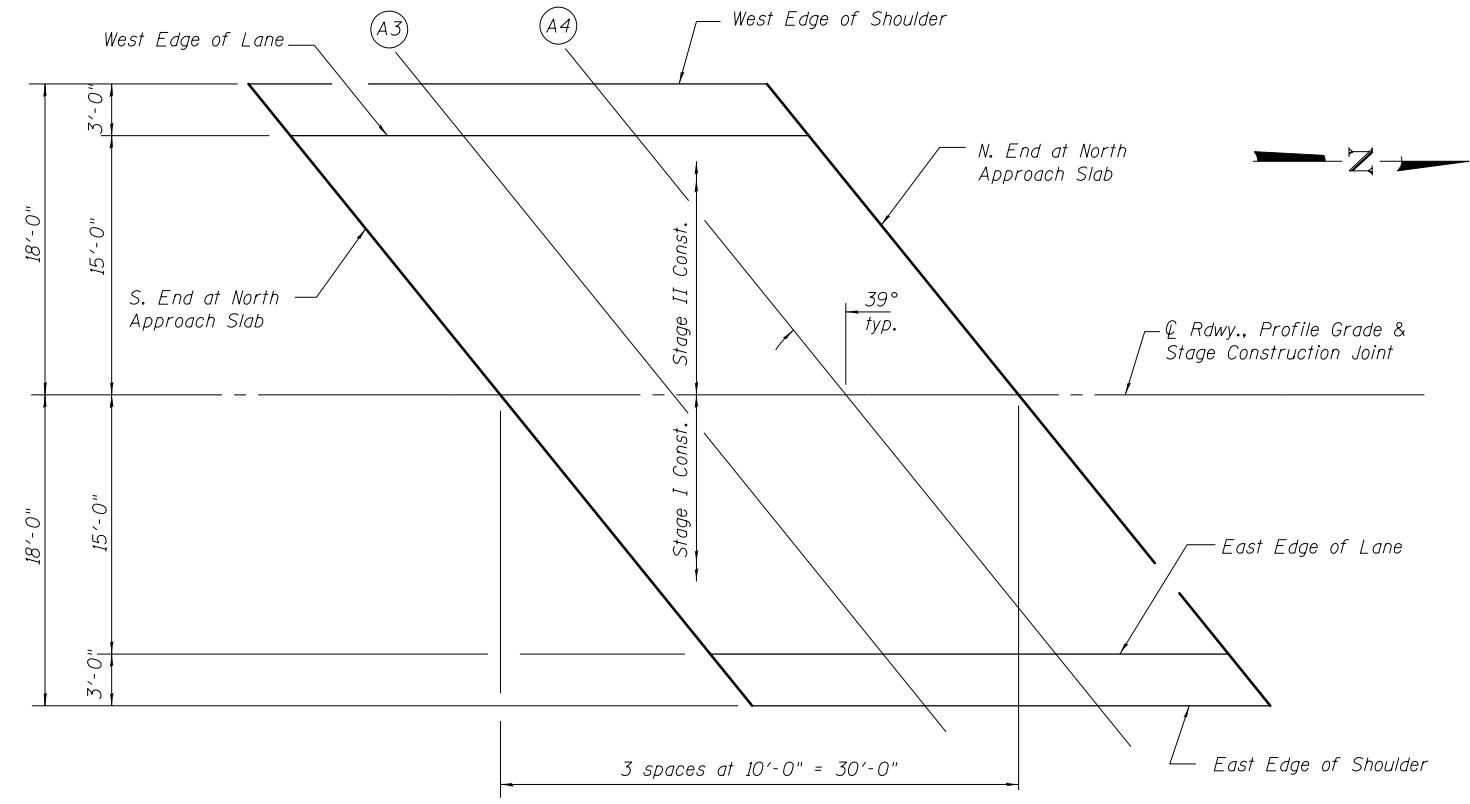

**PLAN**  
North Approach

**EAST EDGE OF LANE**

Location	Station	Offset	Theoretical Grade Elevations	Theoretical Grade Elevations Adjusted For Grinding
N. End of N. Appr. Slab	2080+54.50	15.00	659.93	659.95
A3	2080+64.50	15.00	659.93	659.95
A4	2080+74.50	15.00	659.93	659.95
S. End of N. Appr. Slab	2080+84.50	15.00	659.93	659.95

**EAST EDGE OF SHOULDER**

Location	Station	Offset	Theoretical Grade Elevations	Theoretical Grade Elevations Adjusted For Grinding
S. End of N. Appr. Slab	2080+56.93	18.00	659.86	659.88
A3	2080+66.93	18.00	659.86	659.88
A4	2080+76.93	18.00	659.86	659.88
N. End of N. Appr. Slab	2080+86.93	18.00	659.86	659.88

HURST-ROSCHE ENGINEERS, INC.  
HILLSBORO, ILLINOIS 62049  
(217)532-3959 FAX (217)532-3212  
HR JOB # 190-1580

**HR**  
HURST-ROSCHE  
ENGINEERS, INC.

E-AS1

7-1-10

FILE NAME =	USER NAME =	DESIGNED - JSP	REVISED -
		CHECKED - CJC	REVISED -
		DRAWN - UJ	REVISED -
		CHECKED - RVB	REVISED -

**STATE OF ILLINOIS**  
**DEPARTMENT OF TRANSPORTATION**

**TOP OF NORTH APPROACH SLAB ELEVATIONS**  
**STRUCTURE NO. 010-0286**

SHEET NO. 8 OF 19 SHEETS

F.A.P. RTE.	SECTION	COUNTY	TOTAL SHEETS	SHEET NO.
808	94BR-1	CHAMPAIGN	50	21
CONTRACT NO. 70582				

ILLINOIS FED. AID PROJECT