





WIDTH RESTRICTION SIGNING DETAILS

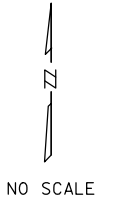

PLAN	SURVEYED	BY	DATE
	PLOTTED		
	CHECKED		
	ALIGNED		
	FILED		
	FILE NAME		

PROFILE	SURVEYED	BY	DATE
	PLOTTED		
	CHECKED		
	ALIGNED		
	FILED		
	FILE NAME		

HURST-ROSCHKE ENGINEERS, INC.
 HILLSBORO, ILLINOIS 62049
 (217) 532-3959 FAX (217) 532-3212

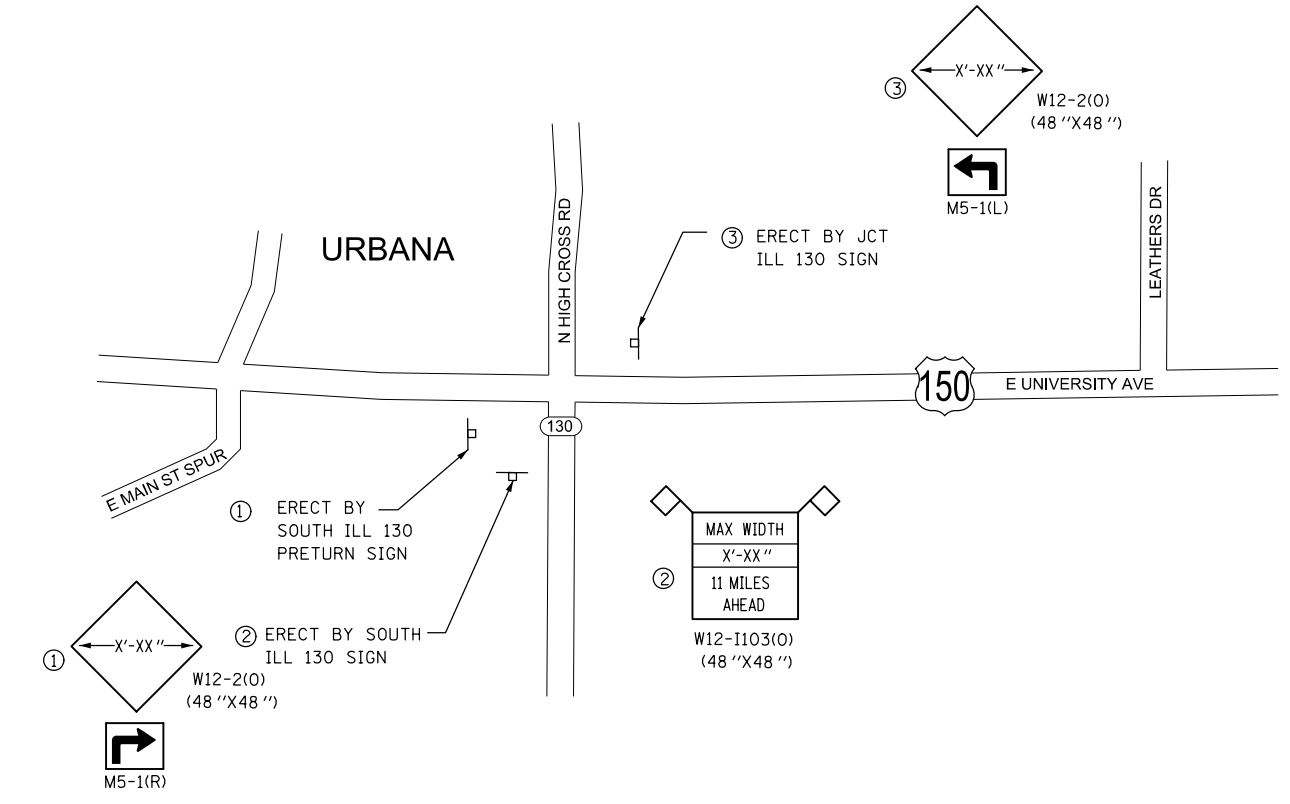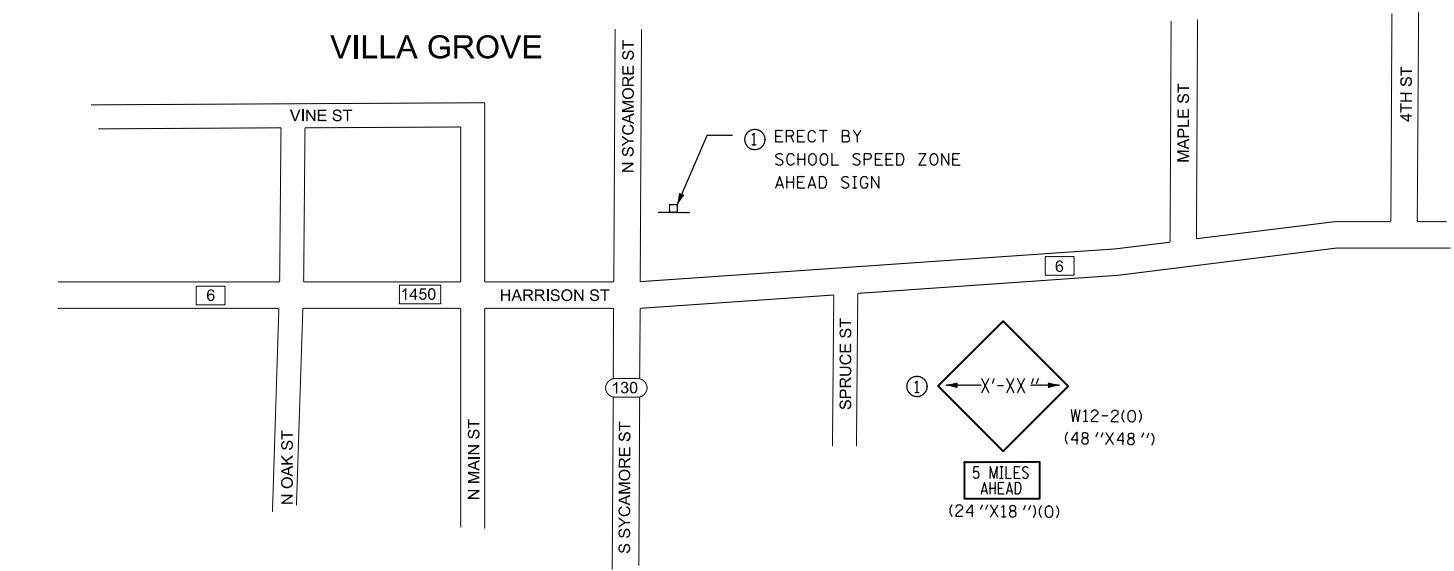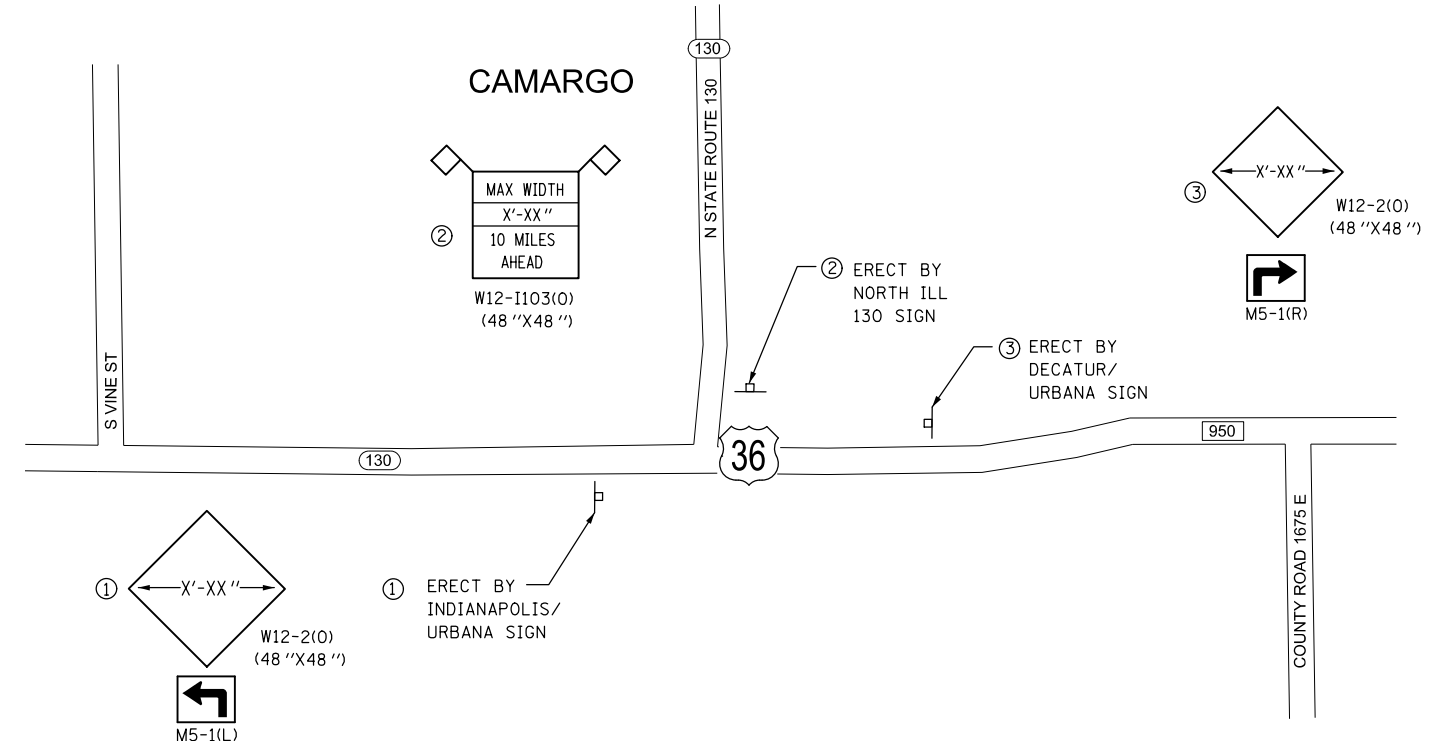

- NOTES:**
1. STAGE I SHALL BE POSTED A MAXIMUM WIDTH OF 10'-6".
 2. STAGE II SHALL BE POSTED A MAXIMUM WIDTH OF 11'-0".
 3. REFER TO SHEET #34 FOR ADDITIONAL INFORMATION.

FILE NAME =	USER NAME = keysrb	DESIGNED - JJC	REVISED -
c:\pwork\pwork\keysrb\d0270790\0570582	sh1-signing_detail.dgn	DRAWN - UJ	REVISED -
	PLOT SCALE = 1000.0000' / in.	CHECKED - MAR	REVISED -
	PLOT DATE = 6/2/2011	DATE - 5-13-11	REVISED -

**STATE OF ILLINOIS
 DEPARTMENT OF TRANSPORTATION**

WIDTH RESTRICTION SIGNING-LOCATION DETAIL

SCALE: NONE SHEET NO. 1 OF 2 SHEETS STA. TO STA.

F.A.P. RTE.	SECTION	COUNTY	TOTAL SHEETS	SHEET NO.
808	94BR-1	CHAMPAIGN	50	33
CONTRACT NO. 70582				
FED. ROAD DIST. NO. 5 ILLINOIS FED. AID PROJECT				