


FOR INFORMATION ONLY



HURST-ROSCHE ENGINEERS, INC.
HILLSBORO, ILLINOIS 62049
(217)532-3959 FAX (217)532-3212

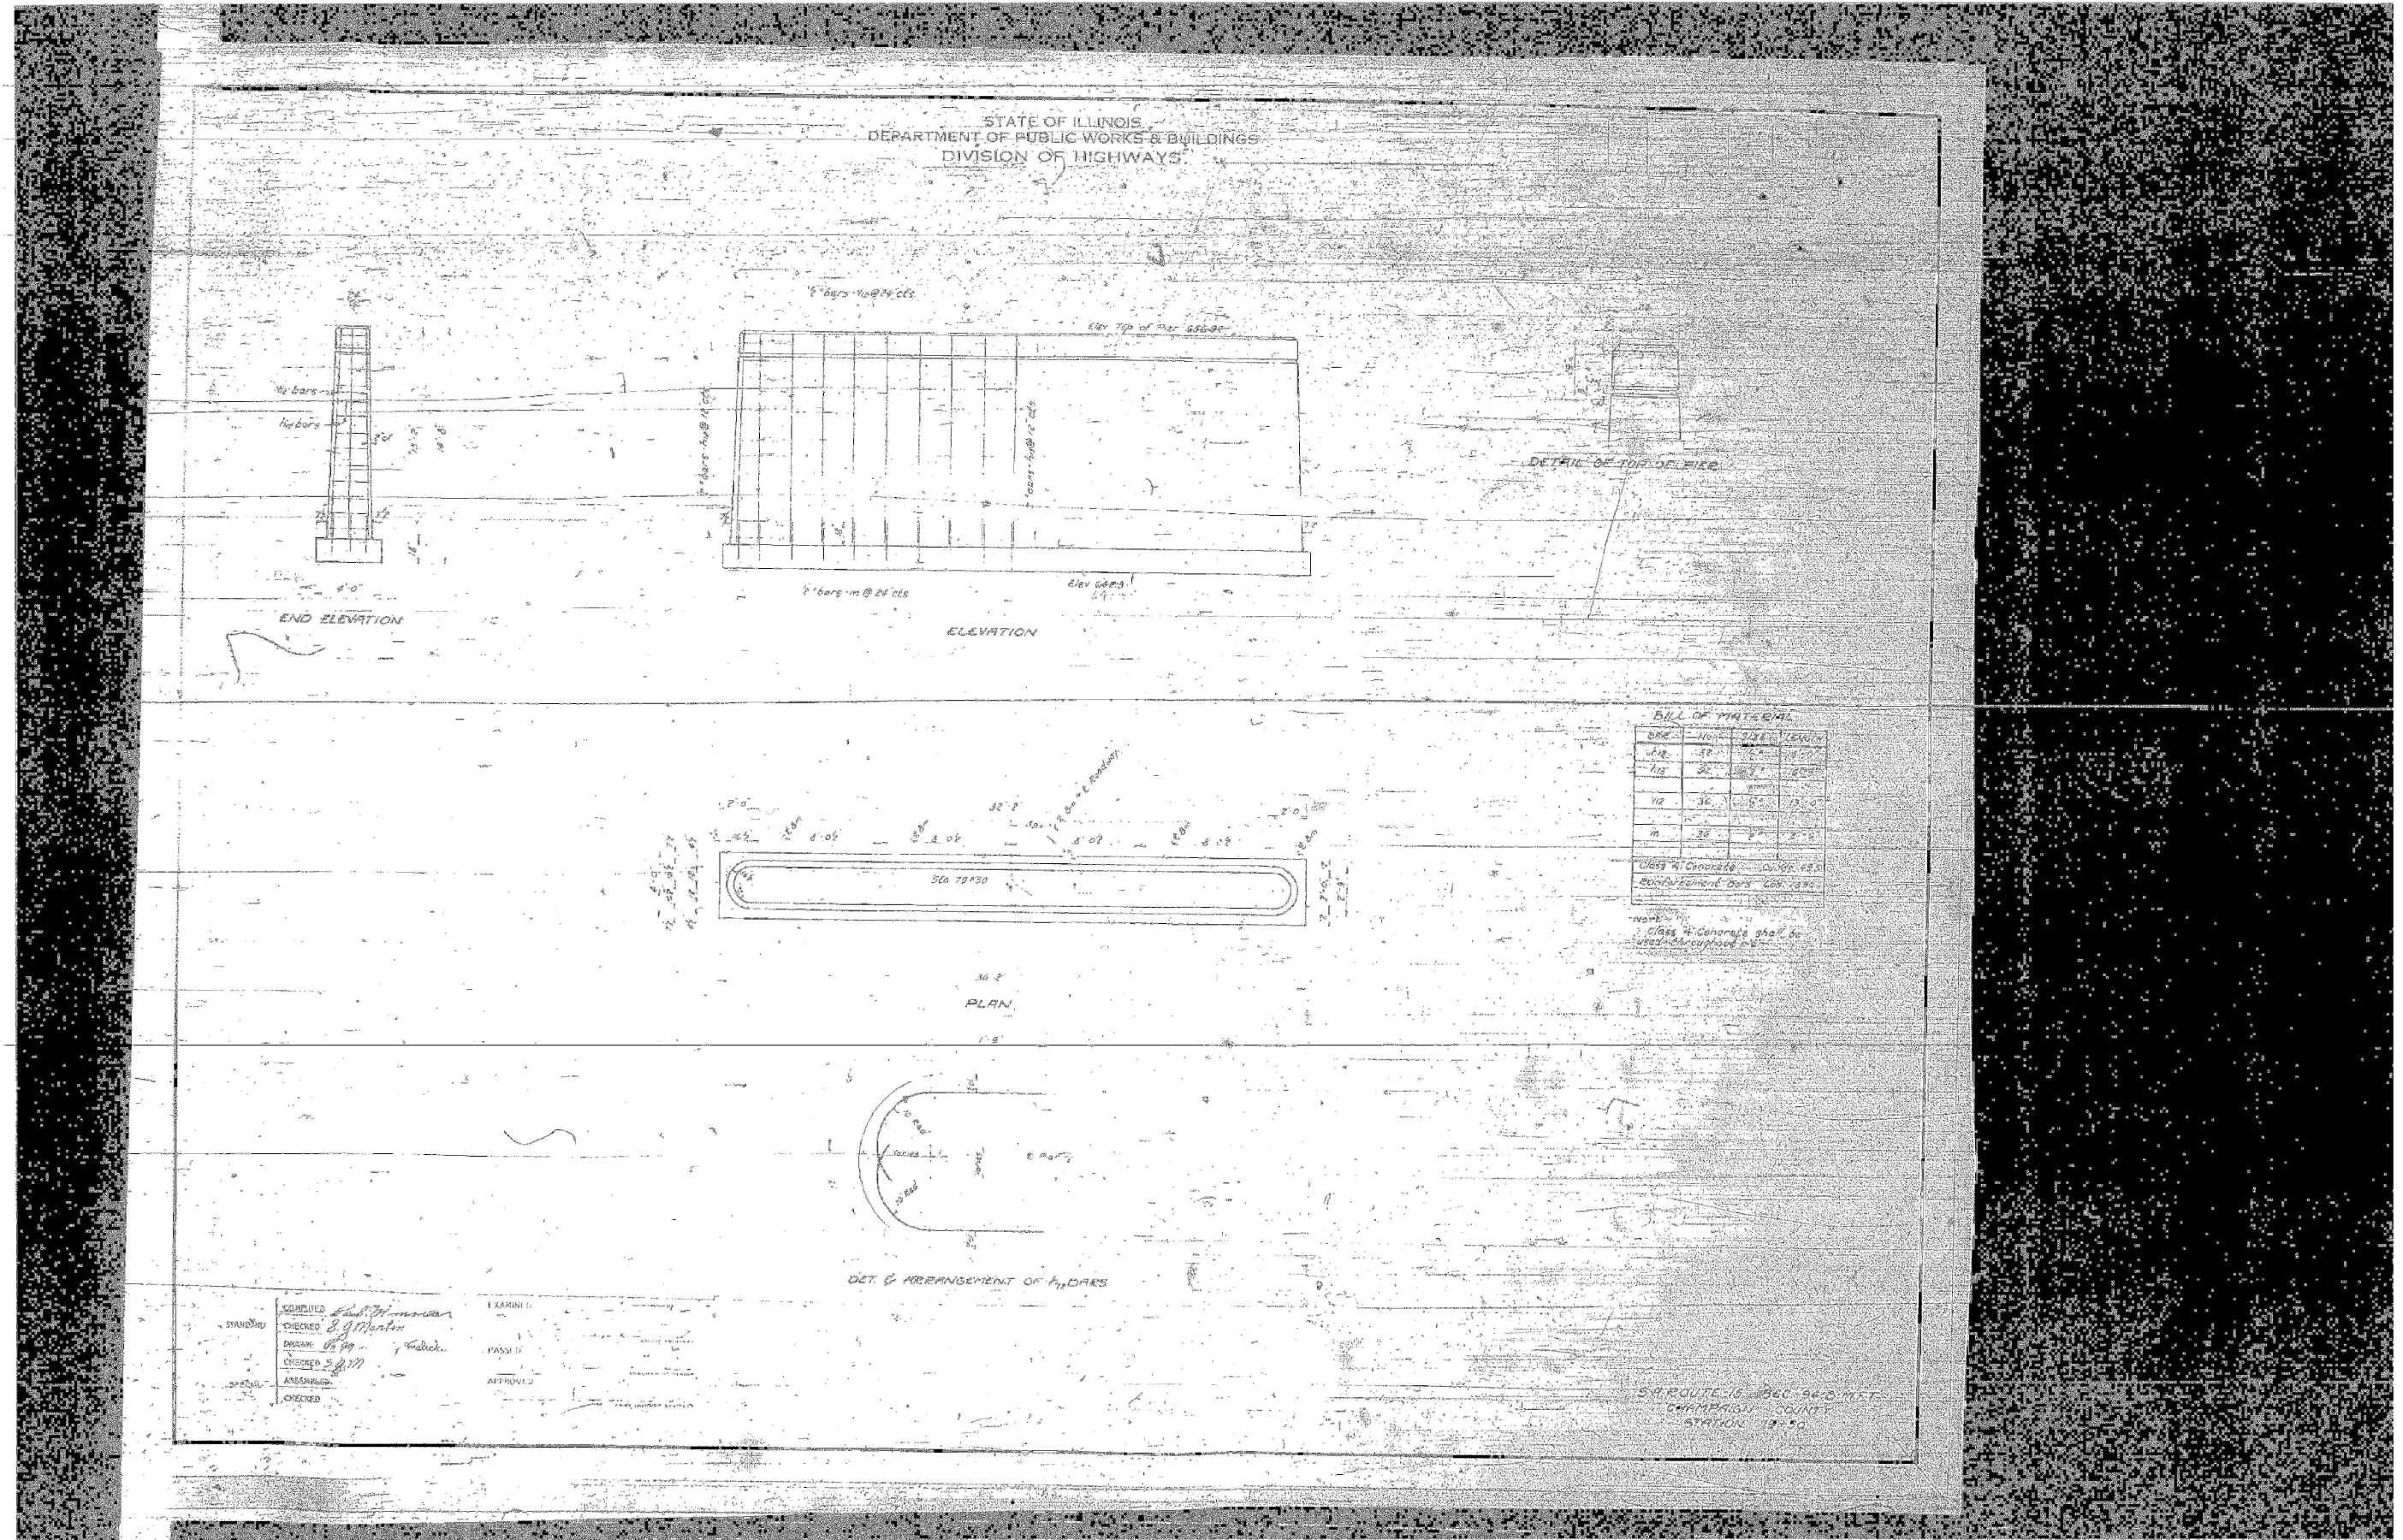

FILE NAME =	USER NAME = keysrb	DESIGNED -	REVISED -
ei:\pw\work\p\idot\keysrb\102270790\10570582-shr-detail1.GPE4.dgn		DRAWN -	REVISED -
		CHECKED -	REVISED -
		DATE - 6/2/2011	DATE - 5-13-11

**STATE OF ILLINOIS
DEPARTMENT OF TRANSPORTATION**

EXISTING BRIDGE DETAILS

SCALE: NONE SHEET NO. 4 OF 4 SHEETS STA. TO STA.

F.A.P. RTE.	SECTION	COUNTY	TOTAL SHEETS	SHEET NO.
808	94BR-1	CHAMPAIGN	50	44
CONTRACT NO. 70582				
FED. ROAD DIST. NO. 5 ILLINOIS FED. AID PROJECT				