


DETAIL "A" (TYPICAL)

1 PROPOSED TYPICAL CROSS SECTION

F.A.I. ROUTE 74
 STA. 455+60.00 TO STA. 483+50.00
 STA. 484+75.00 TO STA. 536+50.00
 STA. 538+00.00 TO STA. 592+25.00
 STA. 613+50.00 TO STA. 645+50.00
 STA. 647+00.00 TO STA. 688+50.00
 STA. 720+95.00 TO STA. 737+65.00

NOTE: POST AND ANCHORAGE FOR THE HIGH TENSION CABLE MEDIAN BARRIER, PER MANUFACTURERS SPECIFICATIONS.

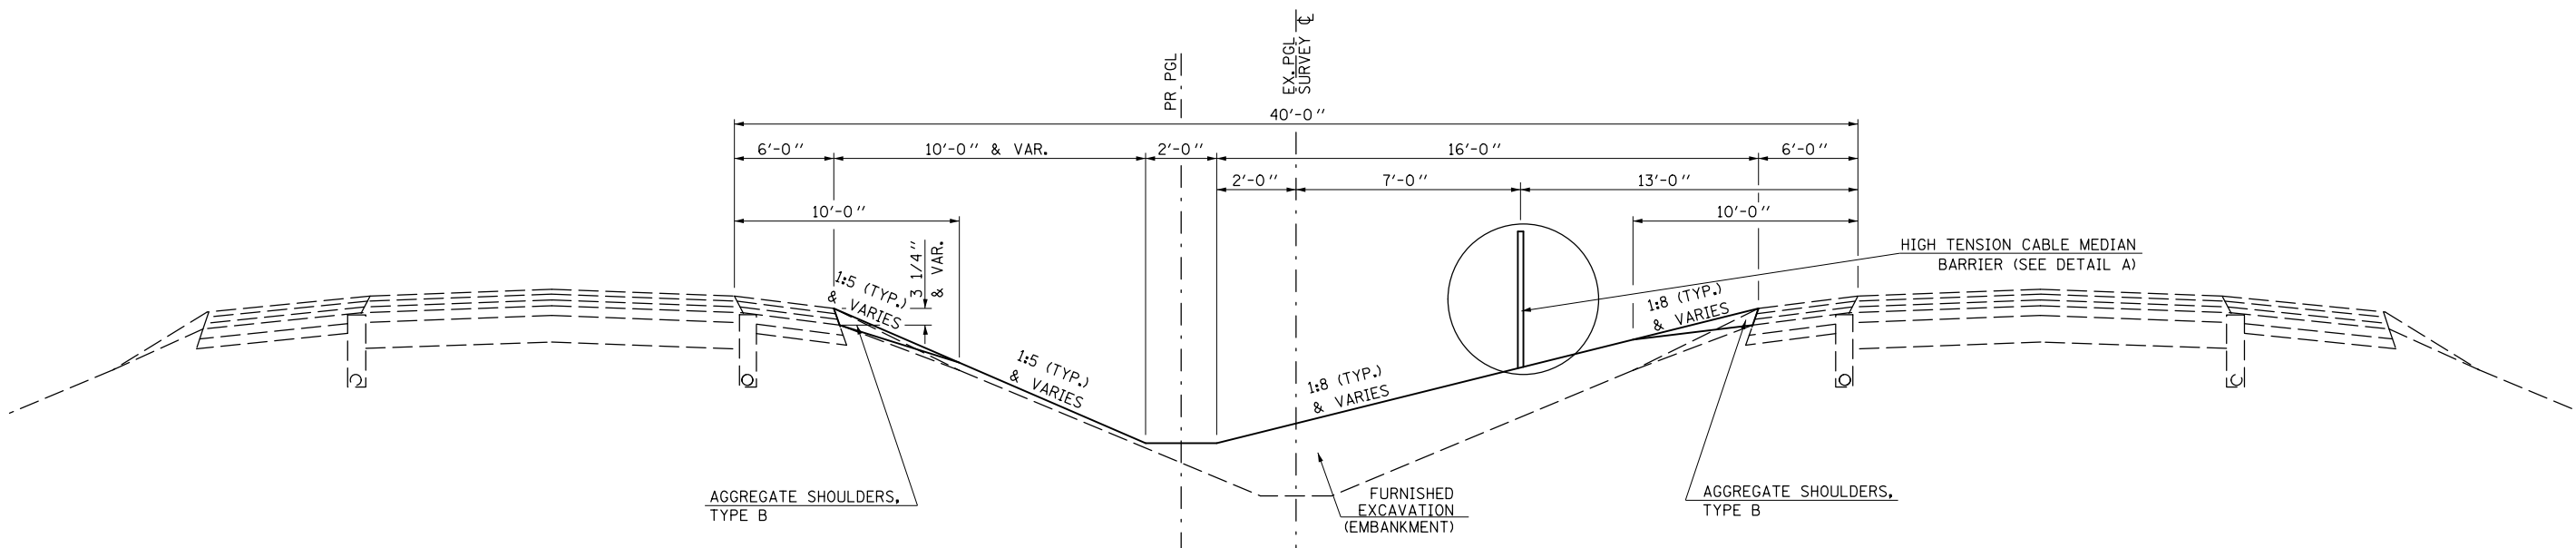

2 PROPOSED TYPICAL CROSS SECTION

F.A.I. ROUTE 74
 STA. 431+00.00 TO STA. 454+70.00
 STA. 593+00.00 TO STA. 612+38.00
 STA. 691+50.00 TO STA. 719+85.00
 STA. 740+30.00 TO STA. 761+00.00

FILE NAME =	USER NAME = keysrb	DESIGNED -	REVISED -	STATE OF ILLINOIS DEPARTMENT OF TRANSPORTATION	PROPOSED TYPICAL SECTIONS			F.A.I. RTE.	SECTION	COUNTY	TOTAL SHEETS	SHEET NO.
et:\pw\work\p\dot\keysrb\0272688\057096-sh-typical.s.dgn		DRAWN -	REVISED -		74	HSIP FY2012-1	CHAMPAIGN	160	5			
PLOT SCALE = 20.0000' / in.		CHECKED -	REVISED -		SCALE: SHEET NO. 2 OF 2 SHEETS STA. TO STA.			CONTRACT NO. 70956				
PLOT DATE = 11/28/2011		DATE -	REVISED -		ILLINOIS FED. AID PROJECT							