



PLAN	DESIGNED	DATE
	BY	
	CHECKED	
	DATE	
	NO.	

PROFILE	DESIGNED	DATE
	BY	
	CHECKED	
	DATE	
	NO.	

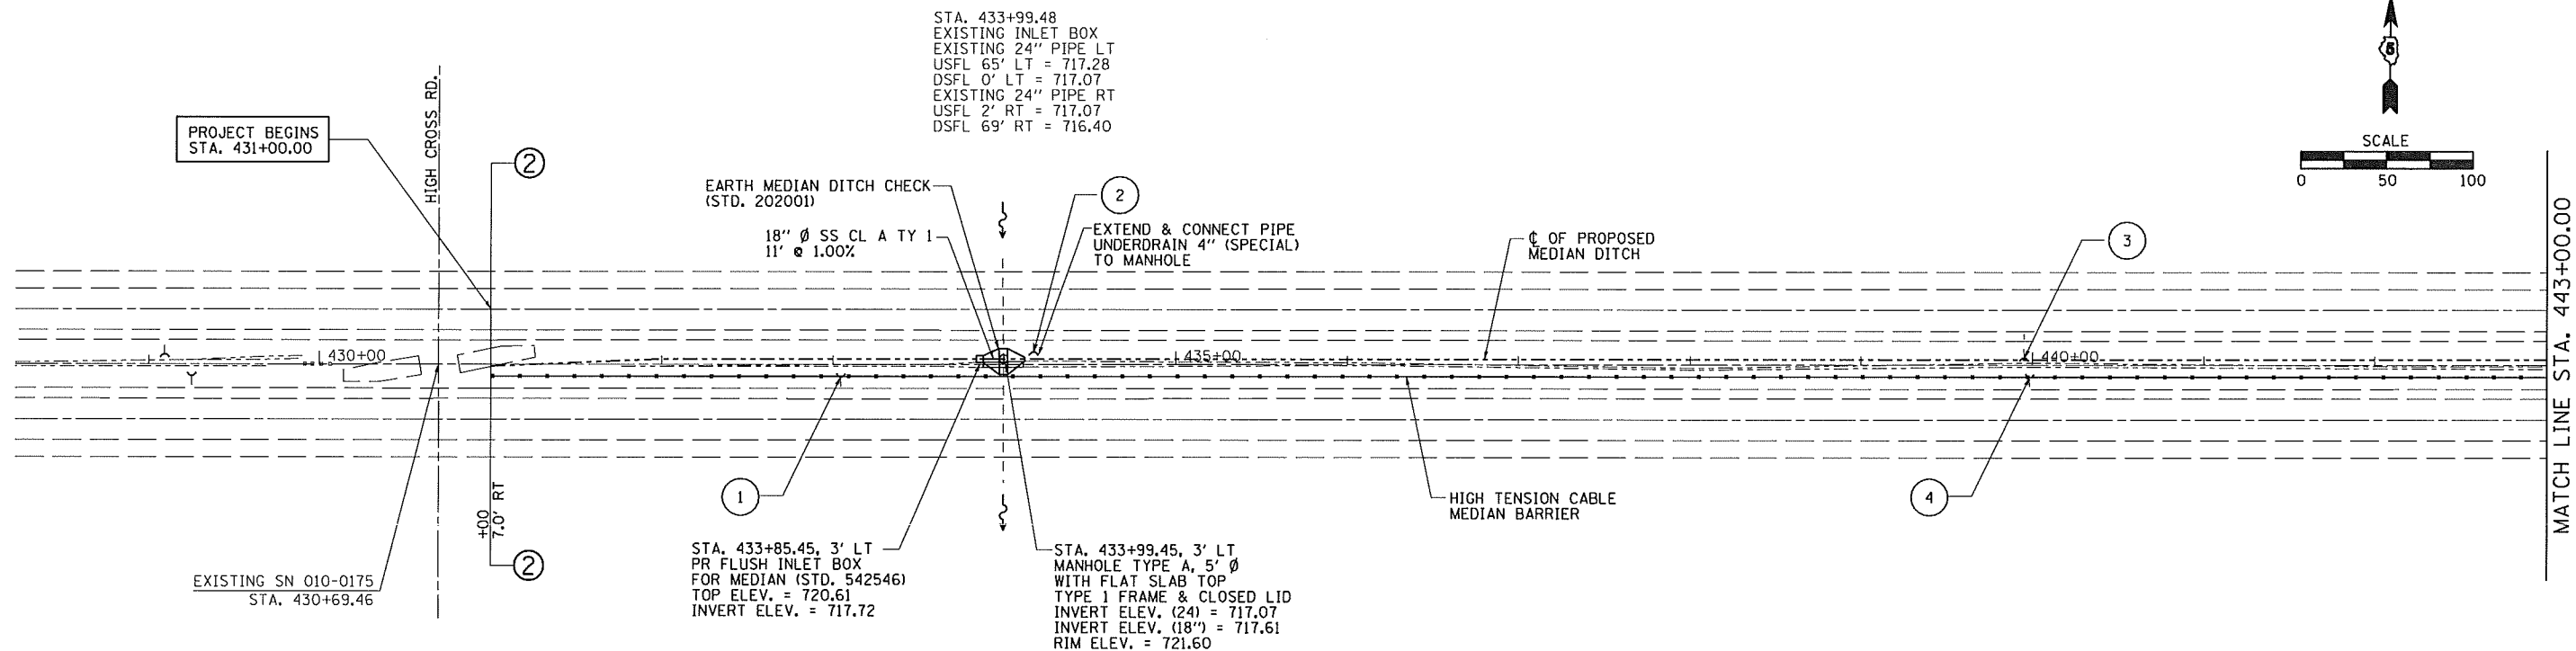

# INDICATES PIPE UNDERDRAINS, 4" (SPECIAL) SEE SCHEDULE

MEDIAN INLET BOX REMOVAL  
STA. 433+99.48 1 EACH  
(SEE SCHEDULE)

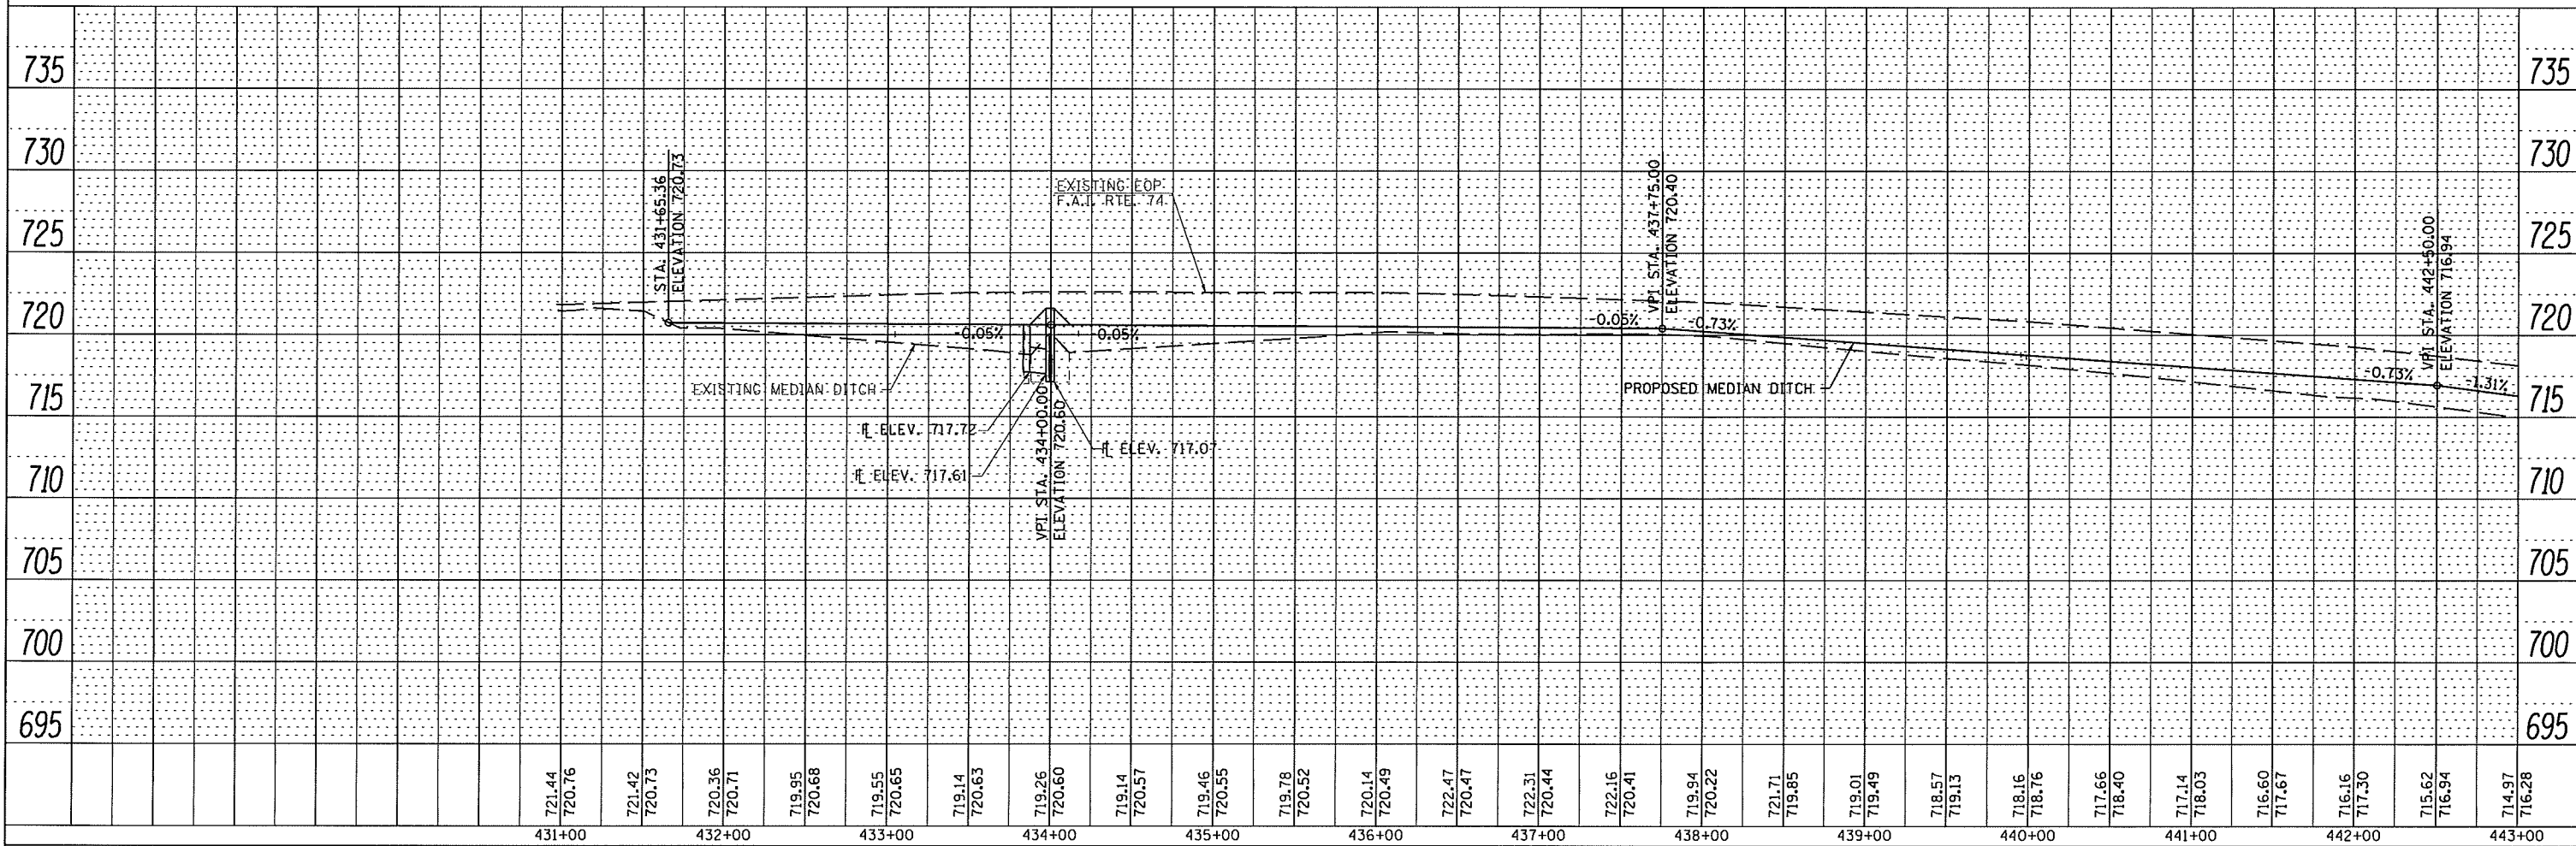

FILE NAME =	USER NAME = #USER#	DESIGNED -	REVISED -	<b>STATE OF ILLINOIS DEPARTMENT OF TRANSPORTATION</b>	<b>PLAN &amp; PROFILE F.A.I. 74</b>	F.A.I. RTE.	SECTION	COUNTY	TOTAL SHEETS	SHEET NO.
#FILEL#	PLOT SCALE = #SCALE#	DRAWN -	REVISED -			74	HSIP FY2012-1	CHAMPAIGN	160	9
	PLOT DATE = #DATE#	CHECKED -	REVISED -			CONTRACT NO. 70956				
		DATE -	REVISED -			ILLINOIS FED. AID PROJECT				