


INDICATES PIPE UNDERDRAINS, 4" (SPECIAL) SEE SCHEDULE

MEDIAN INLET BOX REMOVAL
 STA. 492+50.05 1 EACH
 (SEE SCHEDULE)

MEDIAN INLET BOX REMOVAL
 STA. 500+99.67 1 EACH
 (SEE SCHEDULE)

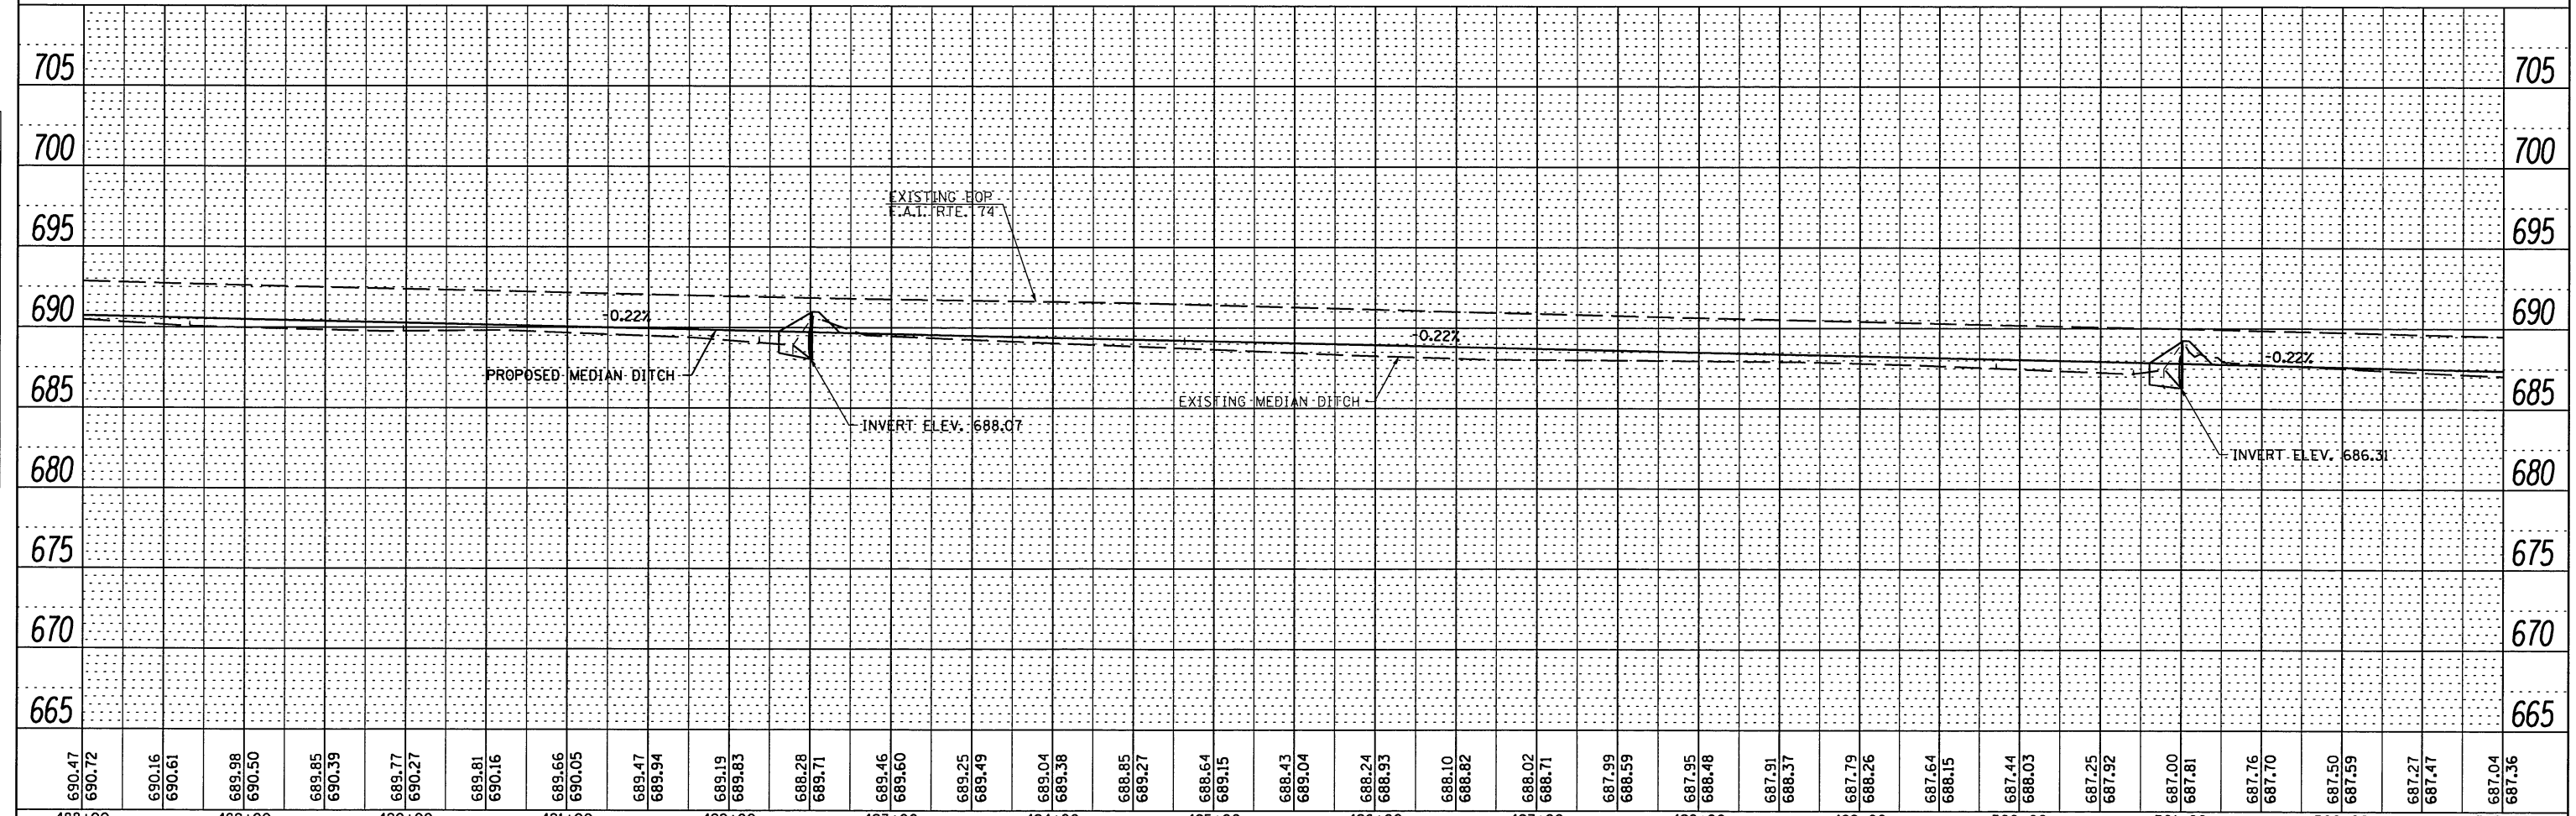

DATE	
BY	
REVISIONS	
NO.	
PLAN	
NOTE BOOK	
NO.	
NO.	
NO.	
NO.	
NO.	

DATE	
BY	
REVISIONS	
NO.	
PROFILE	
NOTE BOOK	
NO.	
NO.	
NO.	
NO.	
NO.	

FILE NAME =	USER NAME = #USER*	DESIGNED -	REVISED -	STATE OF ILLINOIS DEPARTMENT OF TRANSPORTATION	PLAN & PROFILE F.A.I. 74	F.A.I. RTE.	SECTION	COUNTY	TOTAL SHEETS	SHEET NO.
#FILE#		DRAWN -	REVISED -			74	HSIP FY2012-1	CHAMPAIGN	160	13
PLOT SCALE = #SCALE*		CHECKED -	REVISED -			CONTRACT NO. 70956				
PLOT DATE = #DATE*		DATE -	REVISED -			ILLINOIS FED. AID PROJECT				
SCALE:		SHEET NO. 5 OF 23 SHEETS		STA. 488+00 TO STA. 503+00						