

STA. 508+91.92, 0' RT
MANHOLE TYPE A, 5' Ø
WITH FLAT SLAB TOP
TYPE 1 FRAME & CLOSED LID
INVERT ELEV. (24") = 682.19
INVERT ELEV. (18") = 682.73
RIM ELEV. = 687.10

STA. 508+69.73, 3' RT
PR FLUSH INLET BOX
FOR MEDIAN (STD. 542546)
TOP ELEV. = 686.09
INVERT ELEV. = 682.92

EXISTING SN 010-8054
1 @ 8'x3'x132'-7" RCBC
STA. 509+00.00

EXTEND & CONNECT PIPE
UNDERDRAIN 4" (SPECIAL)
TO INLET BOX

18" Ø SS CL A TY 1
19' @ 1.00%

EARTH MEDIAN DITCH CHECK
(STD. 202001)

Ø OF PROPOSED
MEDIAN DITCH


STA. 508+91.92
EXISTING INLET BOX (TO BE REMOVED)
EXISTING 24" PIPE RT (TO REMAIN)
USFL 0' LT = 682.19

MEDIAN INLET BOX REMOVAL
STA. 508+91.92 1 EACH
(SEE SCHEDULE)

INDICATES PIPE UNDERDRAINS, 4" (SPECIAL)
SEE SCHEDULE

MATCH LINE STA. 503+00.00

MATCH LINE STA. 518+00.00

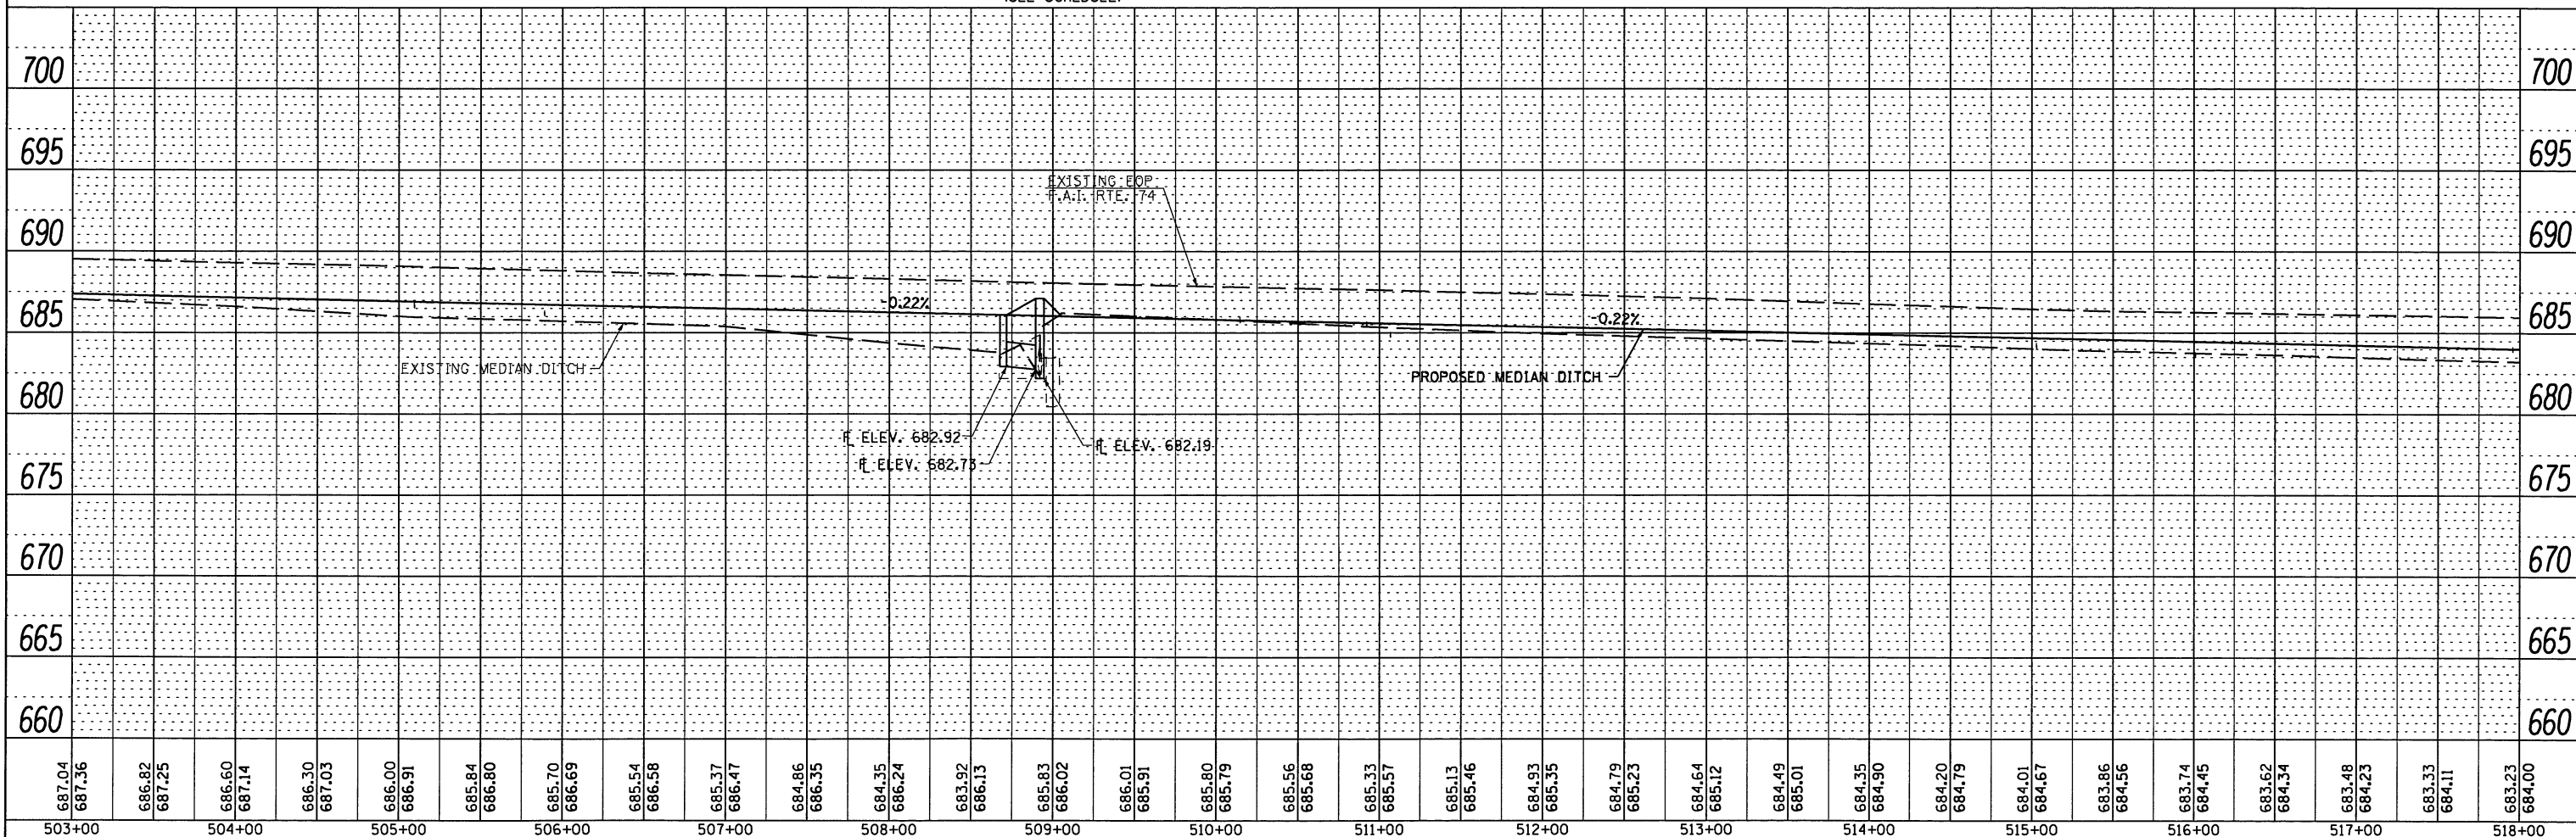

687.04	687.36	686.82	687.25	686.60	687.14	686.30	687.03	686.00	686.91	685.84	686.80	685.70	686.69	685.54	686.58	685.37	686.47	684.86	686.35	684.35	686.24	683.92	686.13	685.83	686.02	686.01	685.91	685.80	685.79	685.56	685.68	685.33	685.57	685.13	685.46	684.93	685.35	684.79	685.23	684.64	685.12	684.49	685.01	684.35	684.90	684.20	684.79	684.01	684.67	683.86	684.56	683.74	684.45	683.62	684.34	683.48	684.23	683.33	684.11	683.23	684.00
503+00	504+00	505+00	506+00	507+00	508+00	509+00	510+00	511+00	512+00	513+00	514+00	515+00	516+00	517+00	518+00	

PLAN	DATE
BY	
SURVEYED	
ALIGNED	
CHECKED	
RT. OF WAY	
CHECKED	
NO.	

PROFILE	DATE
BY	
SURVEYED	
GRADES	
CHECKED	
B.M. NOTED	
STRUCTURE	
NOTATIONS	
CPROD	
NO.	

STATE OF ILLINOIS
DEPARTMENT OF TRANSPORTATION

PLAN & PROFILE
F.A.I. 74

F.A.I. RTE.	SECTION	COUNTY	TOTAL SHEETS	SHEET NO.
74	HSIP FY2012-1	CHAMPAIGN	160	14
CONTRACT NO.			70956	
ILLINOIS FED. AID PROJECT				

SCALE: SHEET NO. 6 OF 23 SHEETS STA. 503+00 TO STA. 518+00