
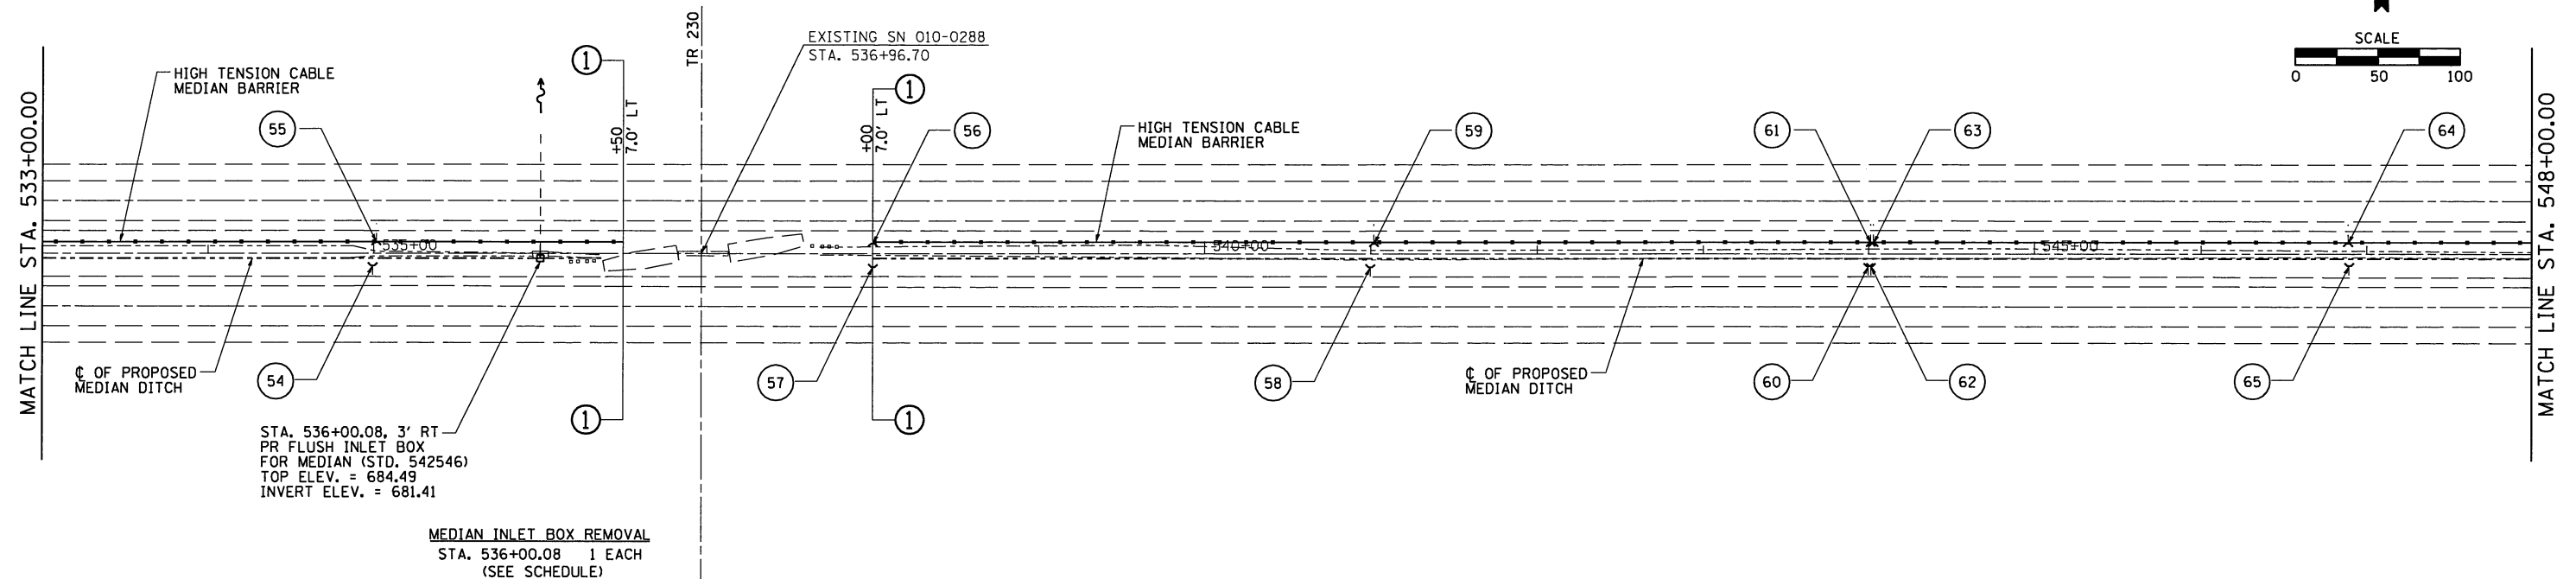



STA. 536+00.08  
 EXISTING INLET BOX  
 EXISTING 24" PIPE LT  
 USFL 1' LT = 681.23  
 DSFL 76' LT = 679.33

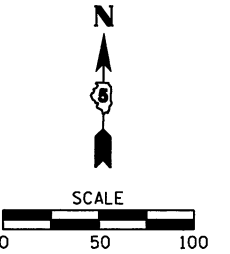

# INDICATES PIPE UNDERDRAINS, 4" (SPECIAL) SEE SCHEDULE

PLAN	SURVEYED	BY	DATE
	ALIGNMENT CHECKED		
	RT. OF WAY CHECKED		
	PAID FILE NAME		
	NO.		

PROFILE	SURVEYED	BY	DATE
	GRADES CHECKED		
	BLM. NOTED		
	STRUCTURE NOTATIONS CIPRD		
	NO.		

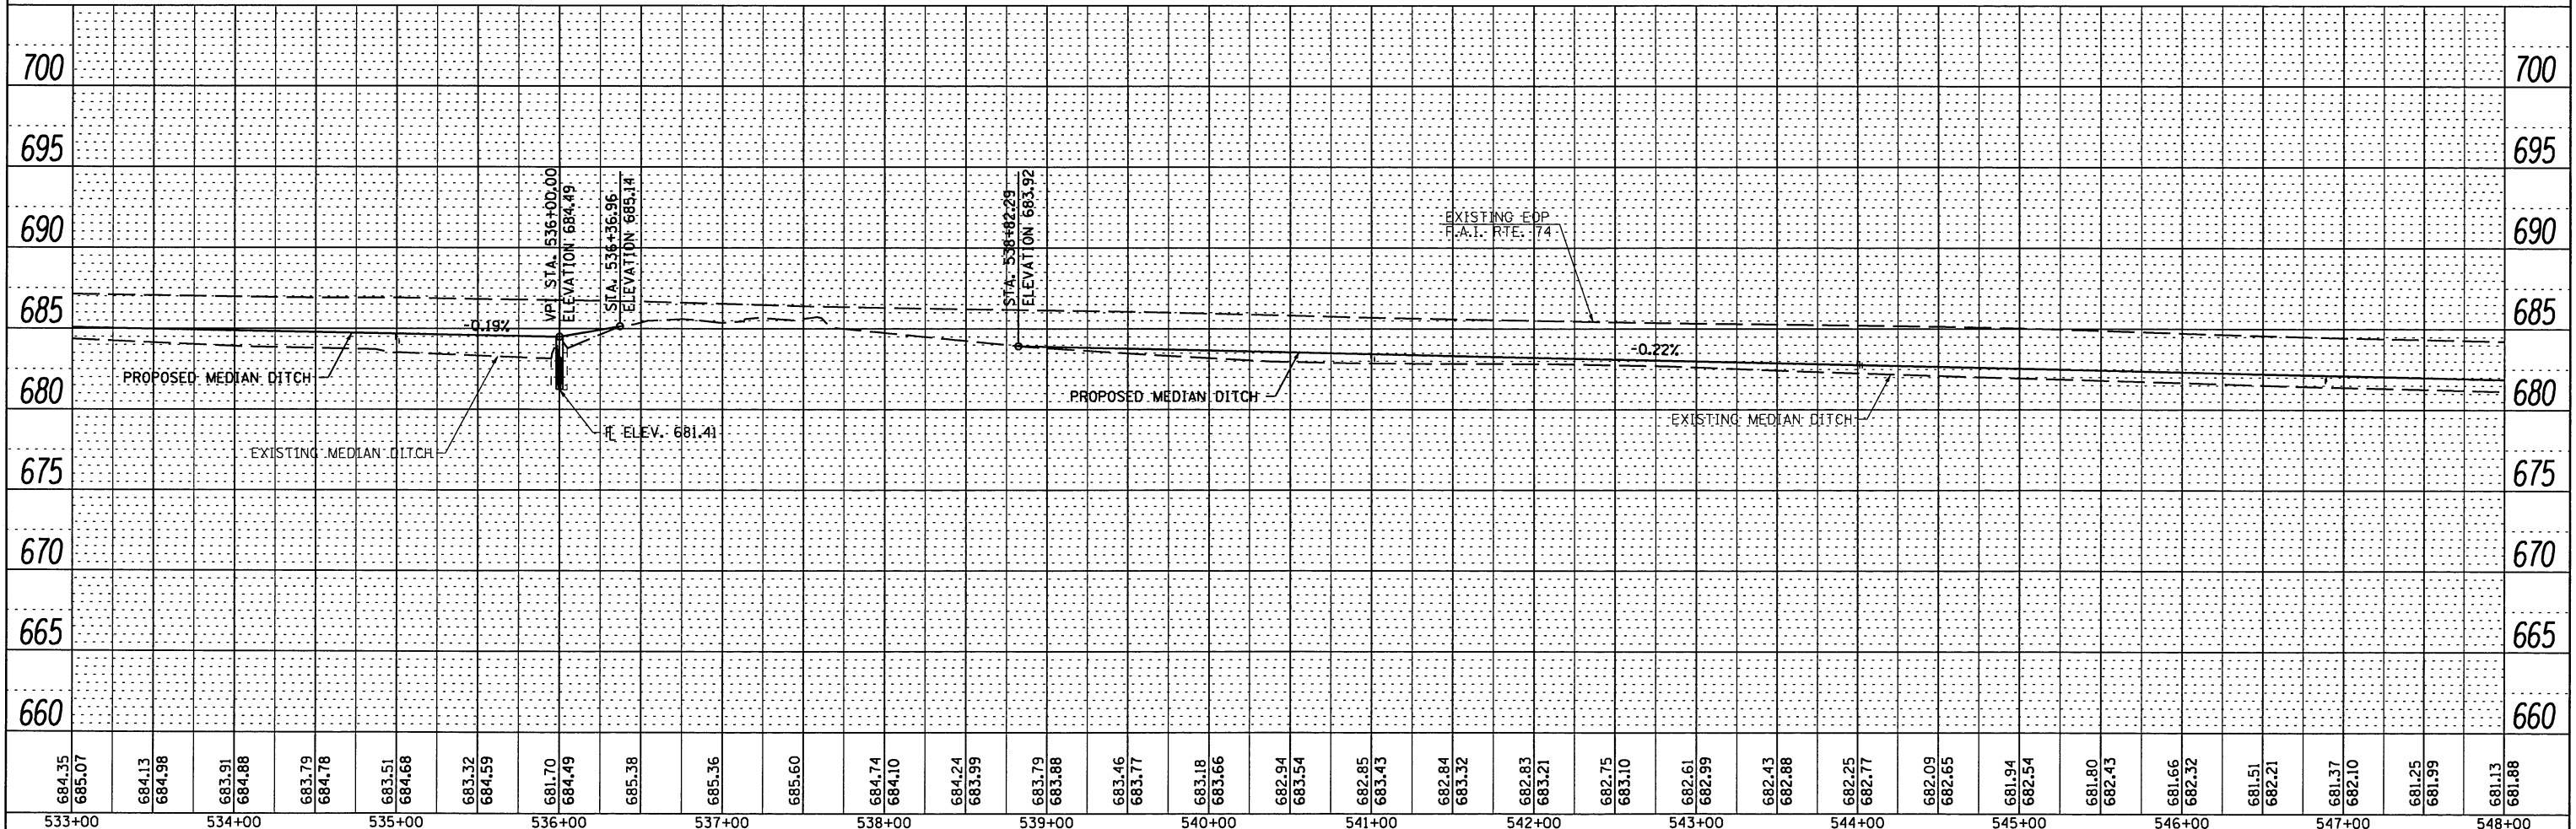

684.35	685.07	684.13	684.98	683.91	684.88	683.79	684.78	683.51	684.68	683.32	684.59	681.70	684.49	685.38	685.36	685.60	684.74	684.10	684.24	683.99	683.79	683.88	683.46	683.77	683.18	683.66	682.94	683.54	682.85	683.43	682.84	683.32	682.83	683.21	682.75	683.10	682.61	682.99	682.43	682.88	682.25	682.77	682.09	682.65	681.94	682.54	681.80	682.43	681.66	682.32	681.51	682.21	681.37	682.10	681.25	681.99	681.13	681.88
533+00	534+00	535+00	536+00	537+00	538+00	539+00	540+00	541+00	542+00	543+00	544+00	545+00	546+00	547+00	548+00	

STATE OF ILLINOIS  
 DEPARTMENT OF TRANSPORTATION

PLAN & PROFILE  
 F.A.I. 74

F.A.I. RTE. 74	SECTION HSIP FY2012-1	COUNTY CHAMPAIGN	TOTAL SHEETS 160	SHEET NO. 16
CONTRACT NO. 70956			ILLINOIS FED. AID PROJECT	

FILE NAME =	USER NAME = #USER#
#FILEL#	DESIGNED -
	DRAWN -
	CHECKED -
	DATE -

REVISD -
REVISD -
REVISD -
REVISD -

SCALE:
SHEET NO. 8 OF 23 SHEETS
STA. 533+00 TO STA. 548+00