
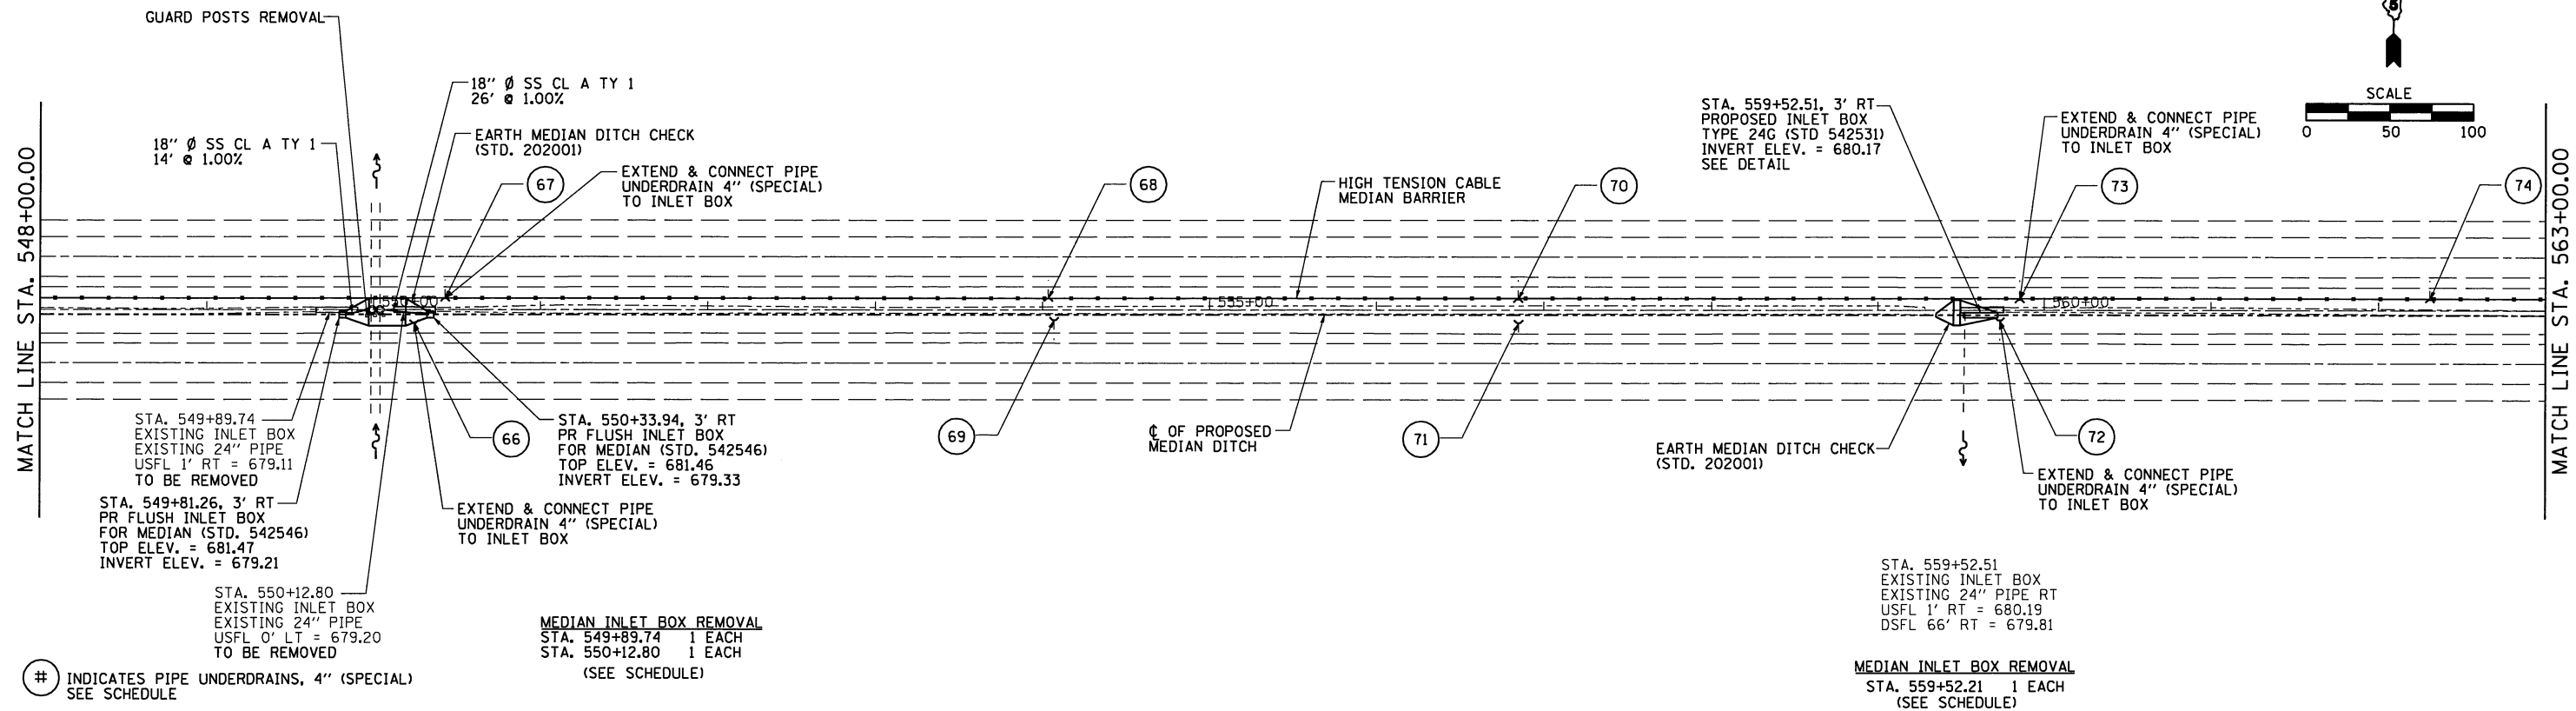



STA. 550+00.00
 EXISTING 2 @ 30" RCP
 USFL 67' RT = 679.00
 DSFL 65' LT = 678.78

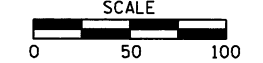

INDICATES PIPE UNDERDRAINS, 4" (SPECIAL)
 SEE SCHEDULE

MEDIAN INLET BOX REMOVAL
 STA. 549+89.74 1 EACH
 STA. 550+12.80 1 EACH
 (SEE SCHEDULE)

MEDIAN INLET BOX REMOVAL
 STA. 559+52.21 1 EACH
 (SEE SCHEDULE)

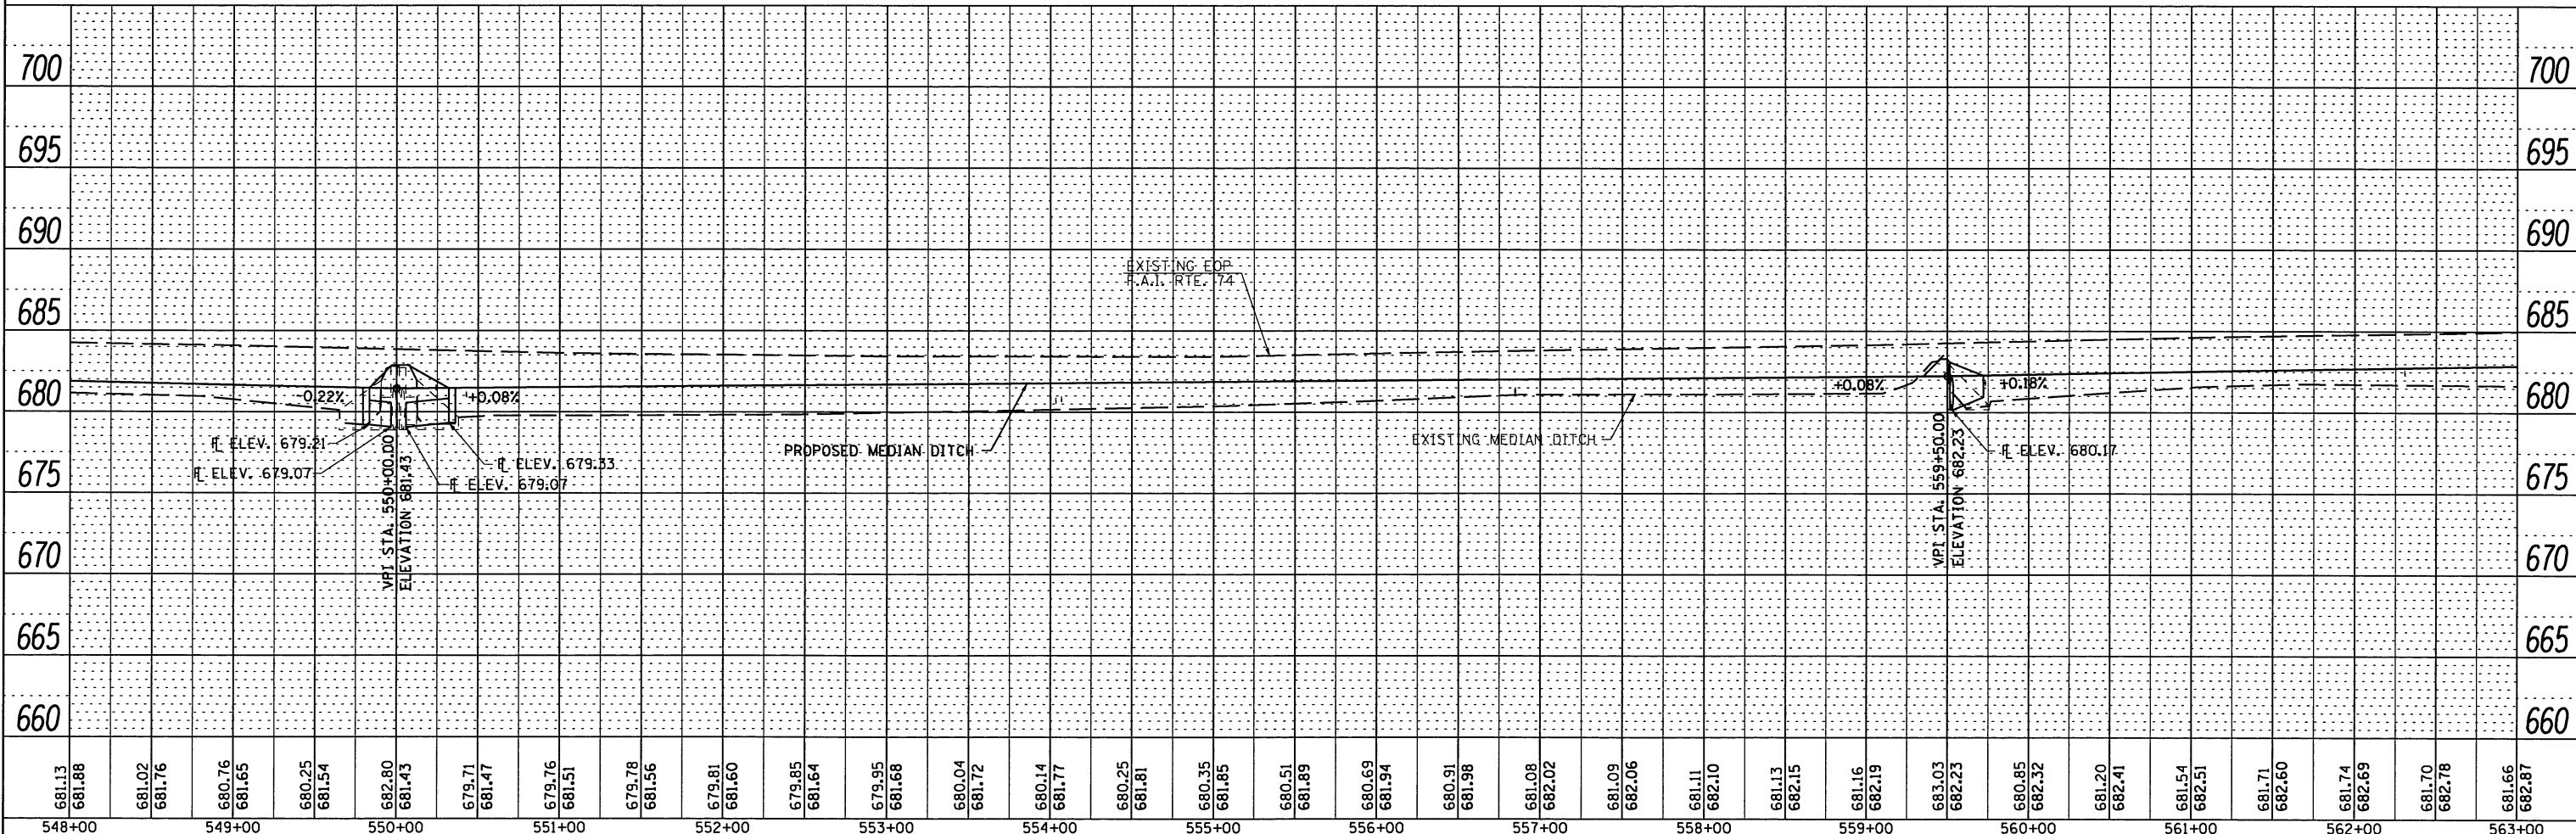

DATE	
BY	
NO.	
PLAN	
NO.	
DATE	
BY	
NO.	
PROFILE	
NO.	
DATE	
BY	
NO.	

DATE	
BY	
NO.	
PROFILE	
NO.	
DATE	
BY	
NO.	

FILE NAME =	USER NAME = #USER#	DESIGNED -	REVISED -	<p align="center">STATE OF ILLINOIS DEPARTMENT OF TRANSPORTATION</p>	<p align="center">PLAN & PROFILE F.A.I. 74</p>			F.A.I. RTE. 74	SECTION HSIP FY2012-1	COUNTY CHAMPAIGN	TOTAL SHEETS 160	SHEET NO. 17
#FILE#	PLOT SCALE = #SCALE#	DRAWN -	REVISED -		SCALE:	SHEET NO. 9 OF 23 SHEETS	STA. 548+00 TO STA. 563+00	CONTRACT NO. 70956				
	PLOT DATE = #DATE#	CHECKED -	REVISED -		ILLINOIS FED. AID PROJECT							
		DATE -	REVISED -									