


PLAN	SURVEYED	BY	DATE
	NOTE BOOK		
	NO. _____		
	ALIGNED		
	RT. OF WAY		
	CHECKED		
	PAID FILE NAME		

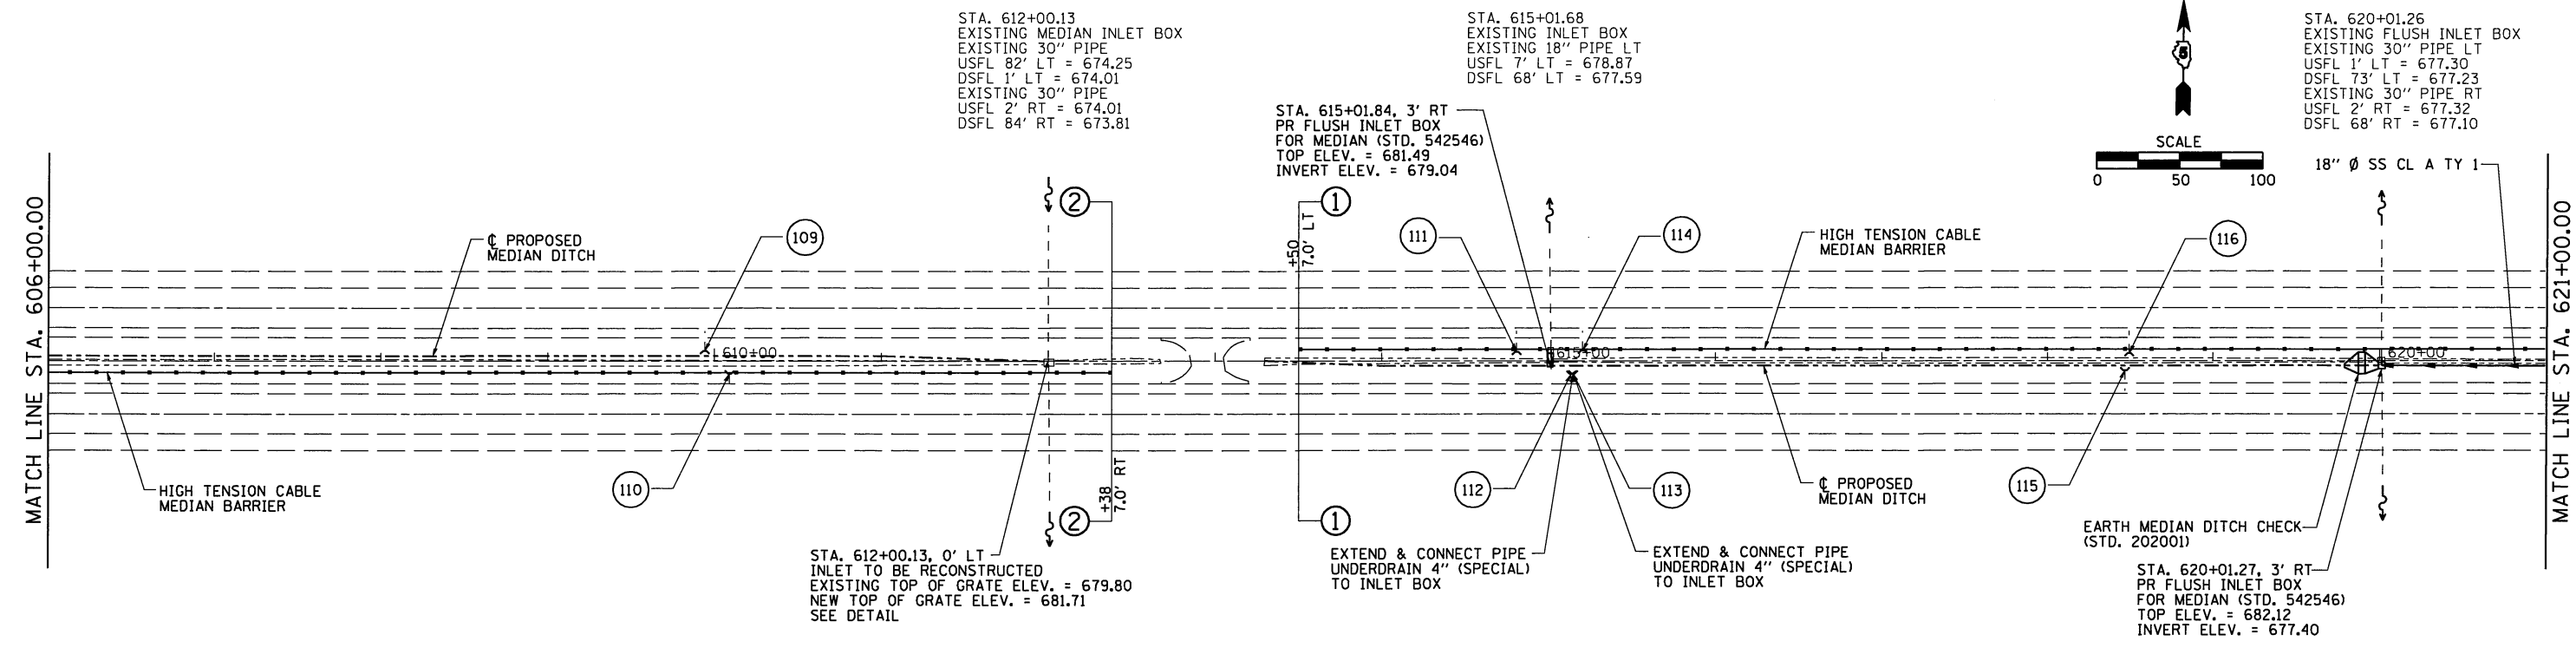


INDICATES PIPE UNDERDRAINS, 4" (SPECIAL) SEE SCHEDULE

MEDIAN INLET BOX REMOVAL
 STA. 615+01.68 1 EACH
 (SEE SCHEDULE)

MEDIAN INLET BOX REMOVAL
 STA. 620+01.26 1 EACH
 (SEE SCHEDULE)

PROFILE	SURVEYED	BY	DATE
	BLM. NOTED		
	STRUCTURE		
	NOTATIONS		
	CRPD		

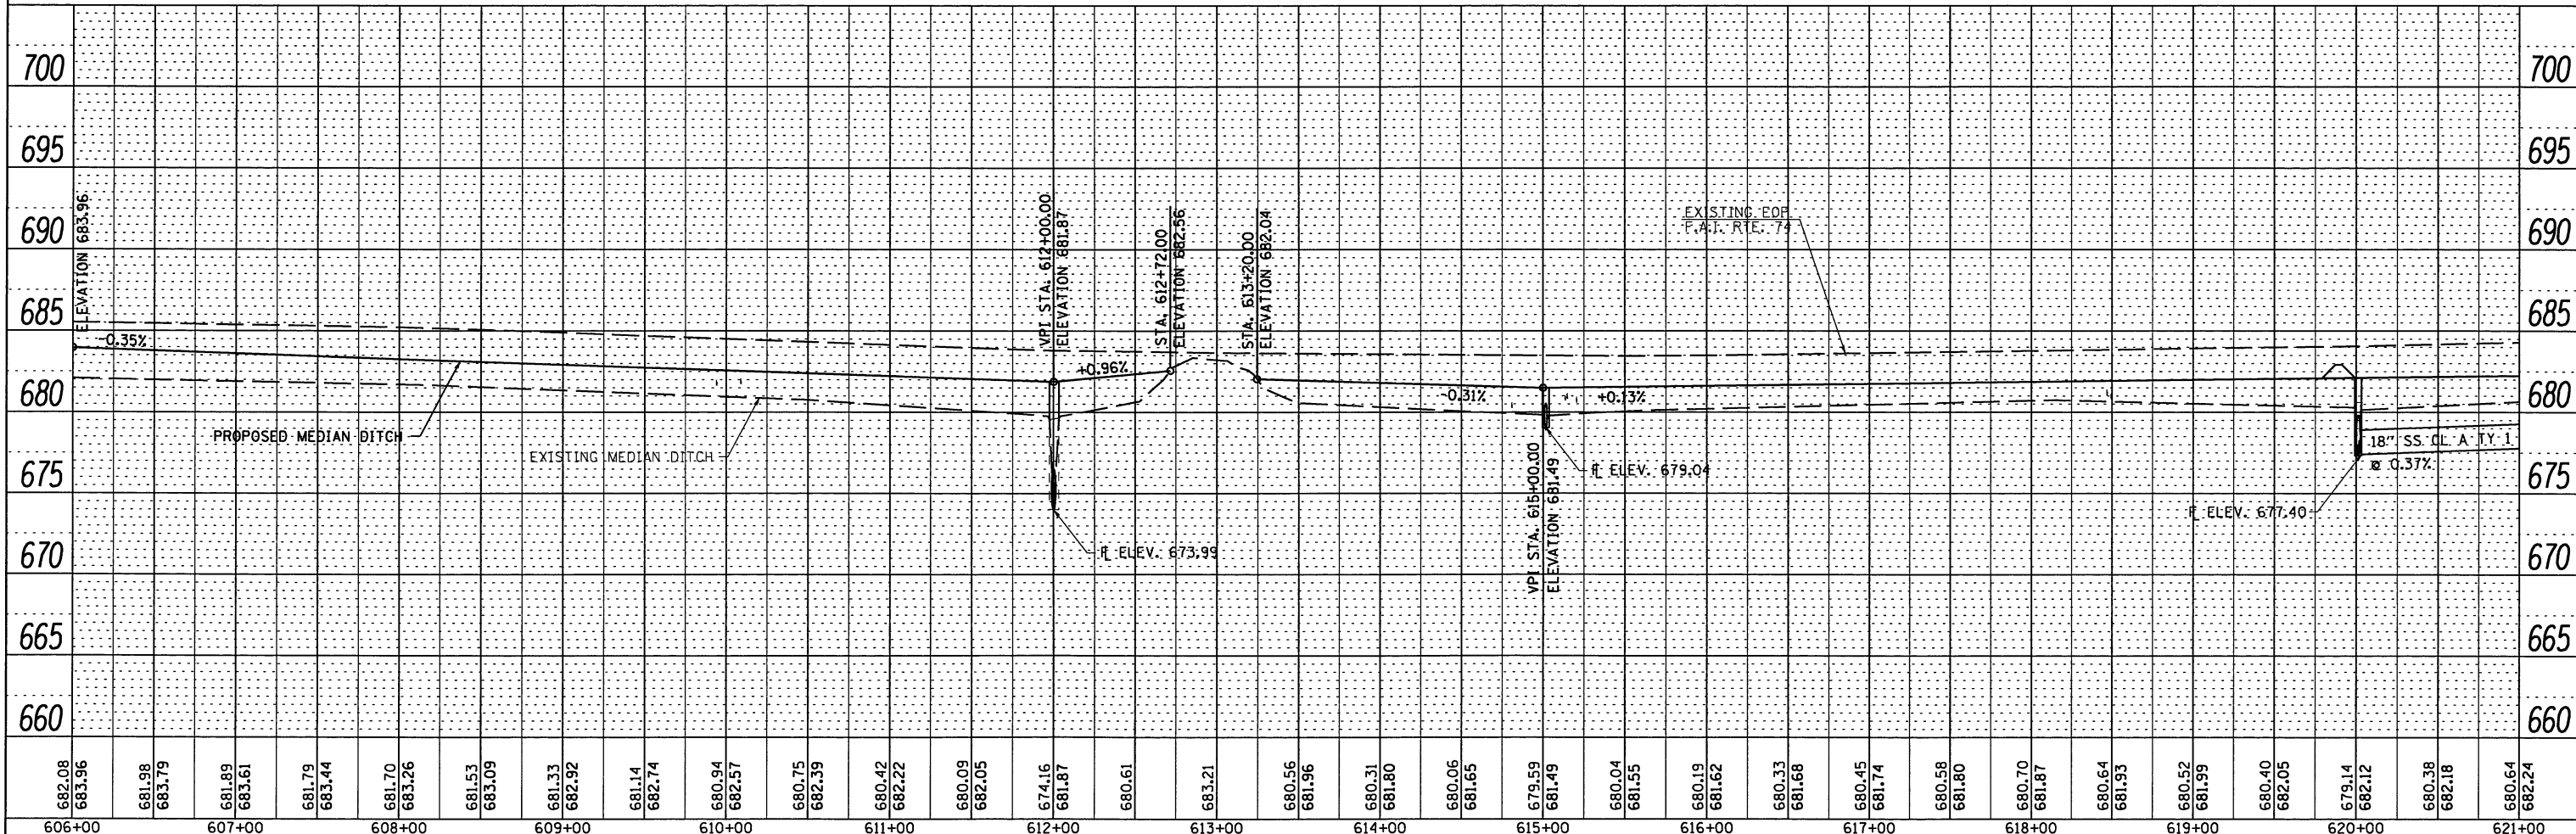

FILE NAME =	USER NAME = #USER#	DESIGNED -	REVISED -	STATE OF ILLINOIS DEPARTMENT OF TRANSPORTATION	PLAN & PROFILE F.A.I. 74				F.A.I. RTE. 74	SECTION HSIP FY2012-1	COUNTY CHAMPAIGN	TOTAL SHEETS 160	SHEET NO. 21
#FILE#		DRAWN -	REVISED -		SCALE:	SHEET NO. 13 OF 23 SHEETS	STA. 606+00 TO STA. 621+00	ILLINOIS FED. AID PROJECT					
		CHECKED -	REVISED -										
		DATE -	REVISED -										