


MEDIAN INLET BOX REMOVAL
 STA. 698+06.45 1 EACH
 (SEE SCHEDULE)

STA. 707+51.69
 EXISTING INLET BOX
 EXISTING 18" PIPE RT
 USFL 7' RT = 664.48
 DSFL 85' RT = 659.84

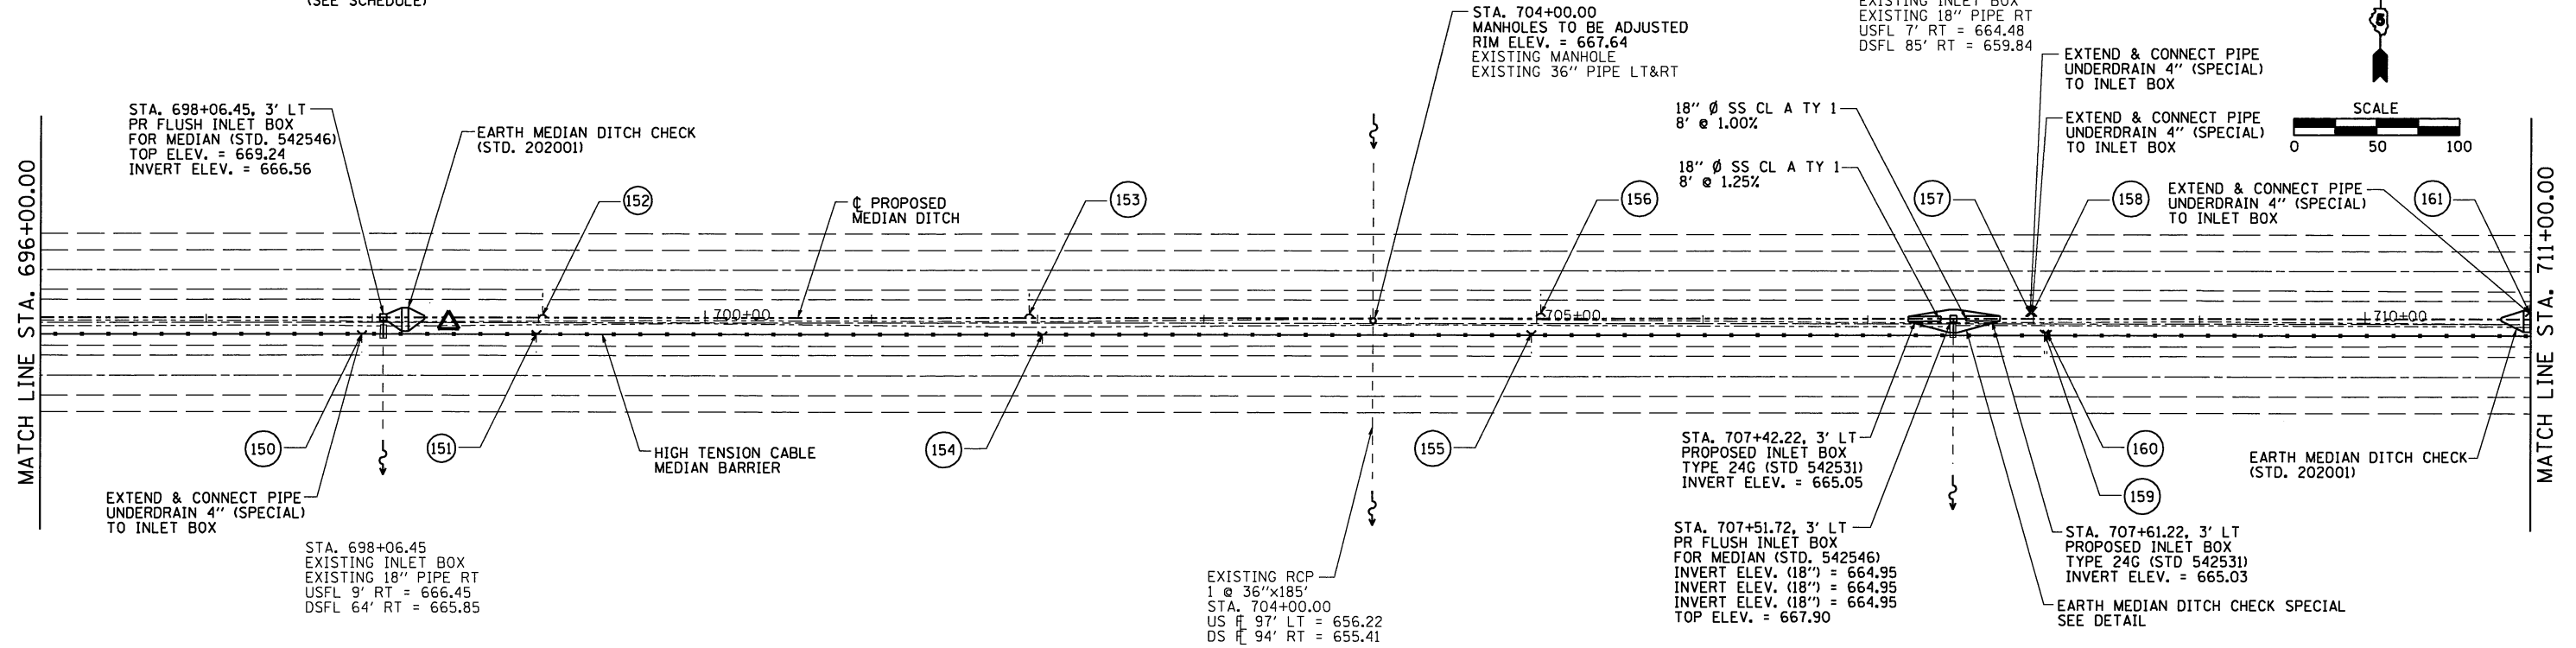


INDICATES PIPE UNDERDRAINS, 4" (SPECIAL)
 SEE SCHEDULE

MEDIAN INLET BOX REMOVAL
 STA. 707+51.69 1 EACH
 (SEE SCHEDULE)

DATE	
BY	
SYNTHESIZED	
ALIGNMENT CHECKED	
RT. OF WAY CHECKED	
ROAD FILE NAME	
PLAN	
NOTE BOOK	
NO.	

DATE	
BY	
SYNTHESIZED	
GRADES CHECKED	
BLM. NOTED	
STRUCTURE NOTATIONS CHECKED	
PROFILE	
NOTE BOOK	
NO.	

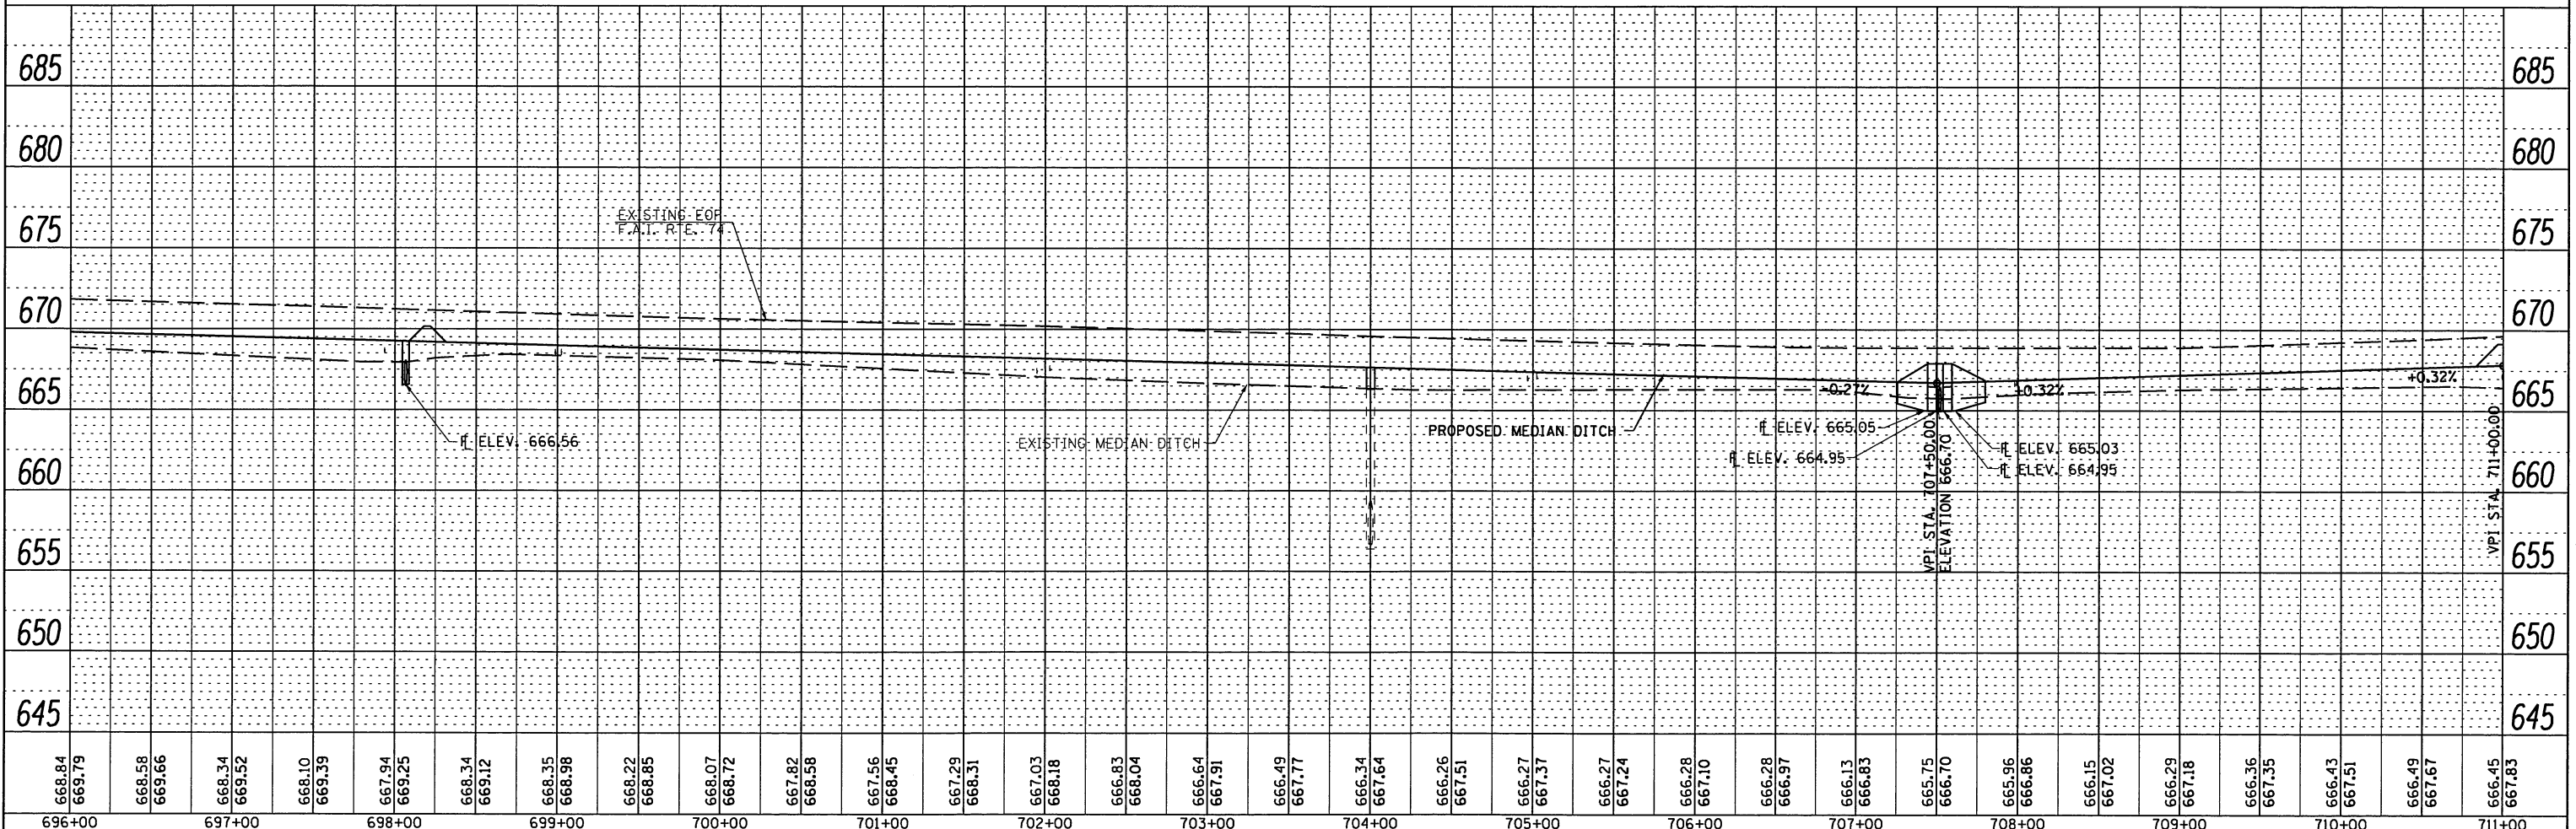

668.84	669.79	668.58	669.66	668.34	669.52	668.10	669.39	667.94	669.25	668.34	669.12	668.35	668.98	668.22	668.85	668.07	668.72	667.82	668.58	667.56	668.45	667.29	668.31	667.03	668.18	666.83	668.04	666.64	667.91	666.49	667.77	666.34	667.64	666.26	667.51	666.27	667.37	666.27	667.24	666.28	667.10	666.28	666.97	666.13	666.83	665.75	666.70	665.96	666.86	666.15	667.02	666.29	667.18	666.36	667.35	666.43	667.51	666.49	667.67	666.45	667.83
696+00	697+00	698+00	699+00	700+00	701+00	702+00	703+00	704+00	705+00	706+00	707+00	708+00	709+00	710+00	711+00	

STATE OF ILLINOIS
 DEPARTMENT OF TRANSPORTATION

PLAN & PROFILE
 F.A.I. 74

FILE NAME =	USER NAME = #USER*	DESIGNED -	REVISED -
#FILE#		DRAWN -	REVISED -
		CHECKED -	REVISED -
		DATE -	REVISED -

SCALE:	SHEET NO. 19 OF 23 SHEETS	STA. 696+00 TO STA. 711+00	F.A.I. RTE. 74	SECTION HSIP FY2012-1	COUNTY CHAMPAIGN	TOTAL SHEETS 160	SHEET NO. 27
--------	---------------------------	----------------------------	----------------	-----------------------	------------------	------------------	--------------