
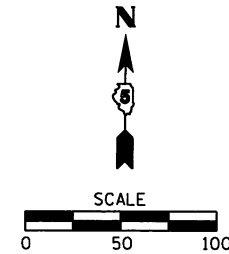


DATE	
BY	
SURVEYED	
NOTED	
ALIGNED	
CHECKED	
RT. OF WAY	
CHECKED	
ROAD FILE	
NAME	
PLAN NO.	

DATE	
BY	
SURVEYED	
NOTED	
GRADES	
CHECKED	
BLM. NOTED	
STRUCTURE	
NOTATIONS	
CRWD	
PROFILE NO.	

SEC. 10, T19N, R10E, 3RD P.M.

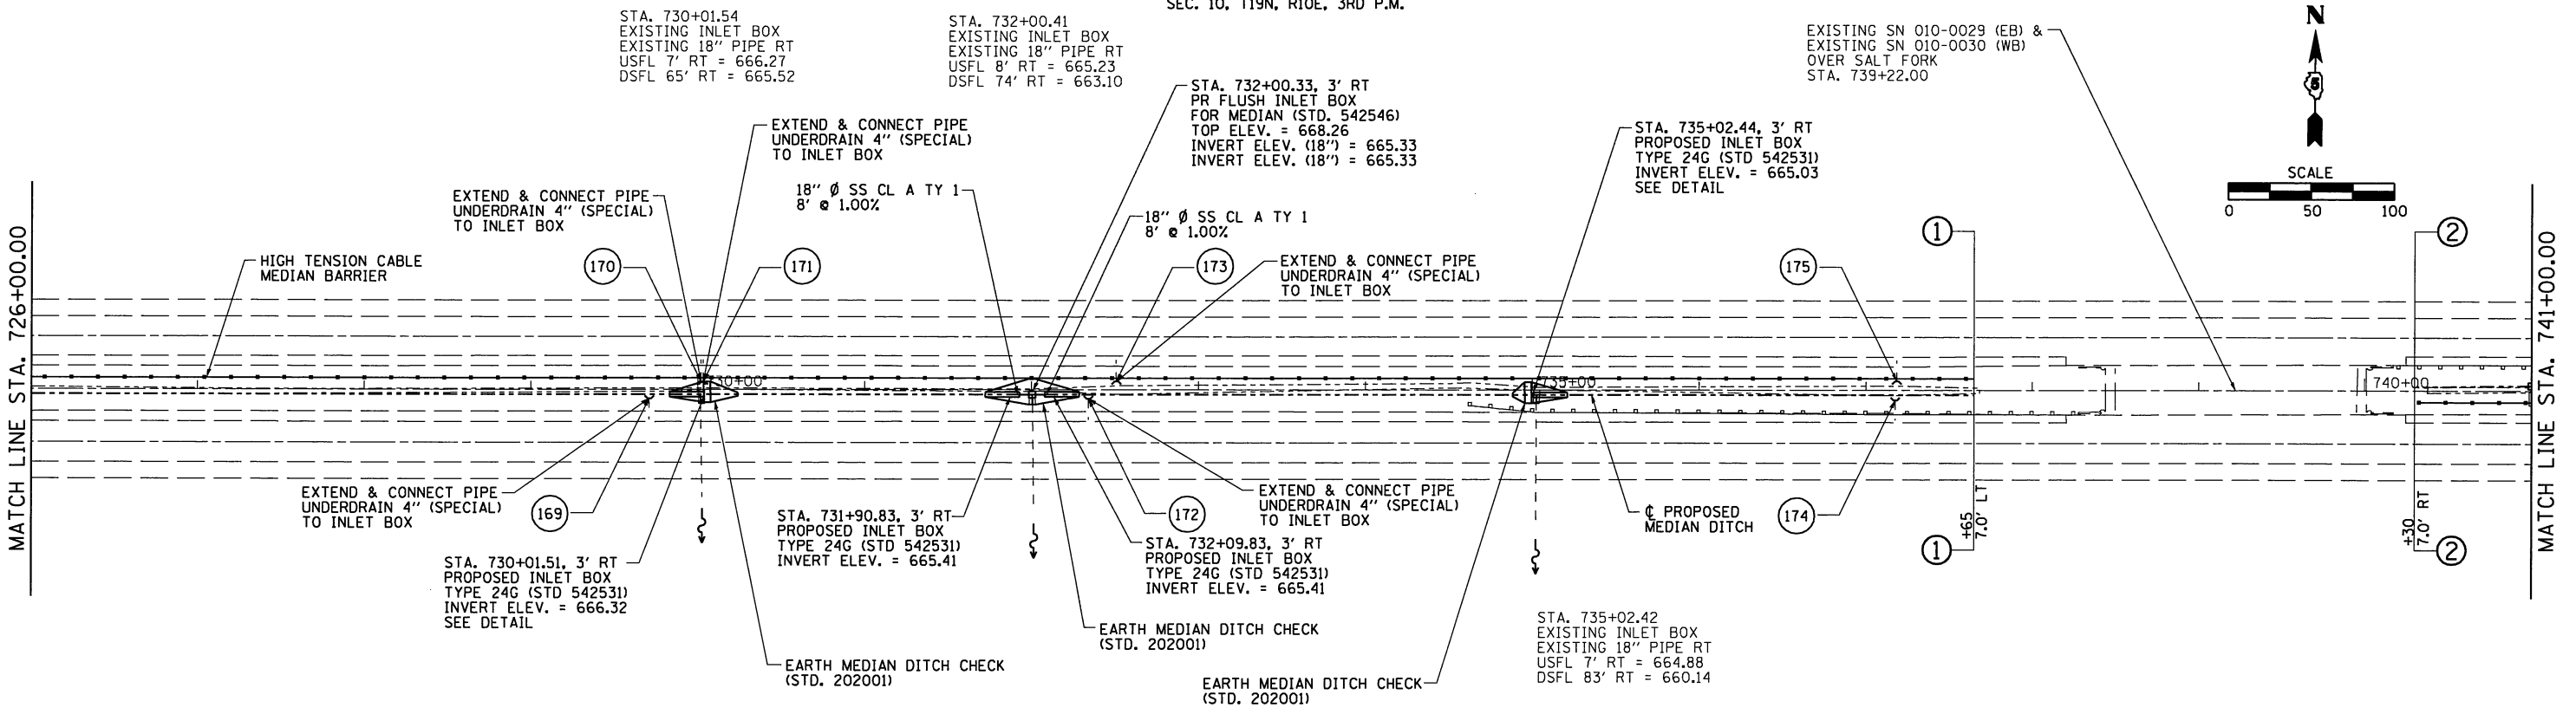


# INDICATES PIPE UNDERDRAINS, 4" (SPECIAL) SEE SCHEDULE

**MEDIAN INLET BOX REMOVAL**  
STA. 730+01.54 1 EACH  
(SEE SCHEDULE)

**MEDIAN INLET BOX REMOVAL**  
STA. 732+00.41 1 EACH  
(SEE SCHEDULE)

**MEDIAN INLET BOX REMOVAL**  
STA. 735+02.42 1 EACH  
(SEE SCHEDULE)

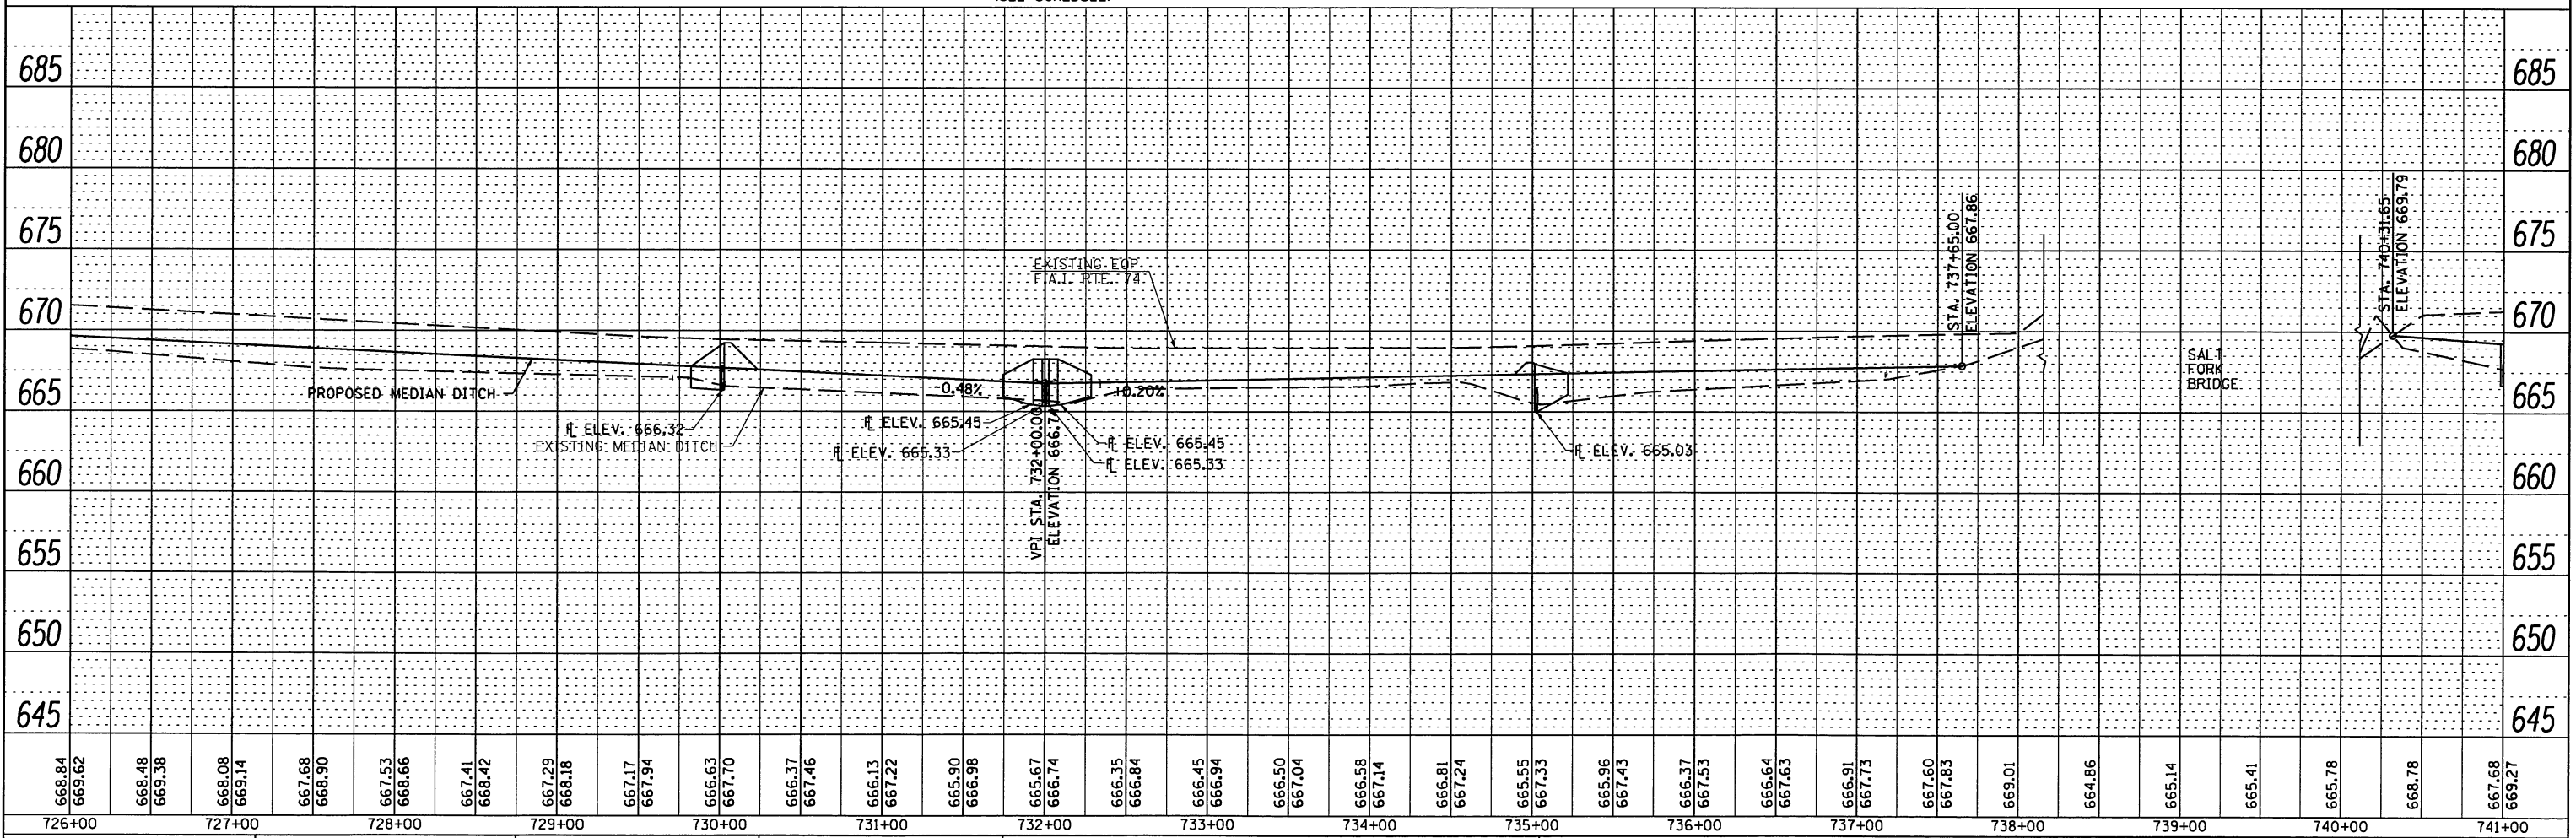

668.84	669.62	668.48	669.38	668.08	669.14	667.68	668.90	667.53	668.66	667.41	668.42	667.29	668.18	667.17	667.94	666.63	667.70	666.37	667.46	666.13	667.22	665.90	666.98	665.67	666.74	666.35	666.84	666.45	666.94	666.50	667.04	666.58	667.14	666.81	667.24	665.55	667.33	665.96	667.43	666.37	667.53	666.64	667.63	666.91	667.73	667.60	667.83	669.01	664.86	665.14	665.41	665.78	668.78	667.68	669.27
726+00	727+00	728+00	729+00	730+00	731+00	732+00	733+00	734+00	735+00	736+00	737+00	738+00	739+00	740+00	741+00	

FILE NAME =	USER NAME = #USER#
#FILE#	DESIGNED -
	REVISION -
	REVISION -
	REVISION -
	REVISION -
	REVISION -
	REVISION -
	REVISION -
	REVISION -
	REVISION -

DESIGNED -	REVISION -
DRAWN -	REVISION -
CHECKED -	REVISION -
DATE -	REVISION -

**STATE OF ILLINOIS  
DEPARTMENT OF TRANSPORTATION**

SCALE:	SHEET NO. 21 OF 23 SHEETS	STA. 726+00 TO STA. 741+00
--------	---------------------------	----------------------------

F.A.I. RTE. 74	SECTION HSIP FY2012-1	COUNTY CHAMPAIGN	TOTAL SHEETS 160	SHEET NO. 29
CONTRACT NO. 70956			ILLINOIS FED. AID PROJECT	