


# INDICATES PIPE UNDERDRAINS, 4" (SPECIAL) SEE SCHEDULE

MEDIAN INLET BOX REMOVAL  
STA. 747+00.68 1 EACH  
(SEE SCHEDULE)

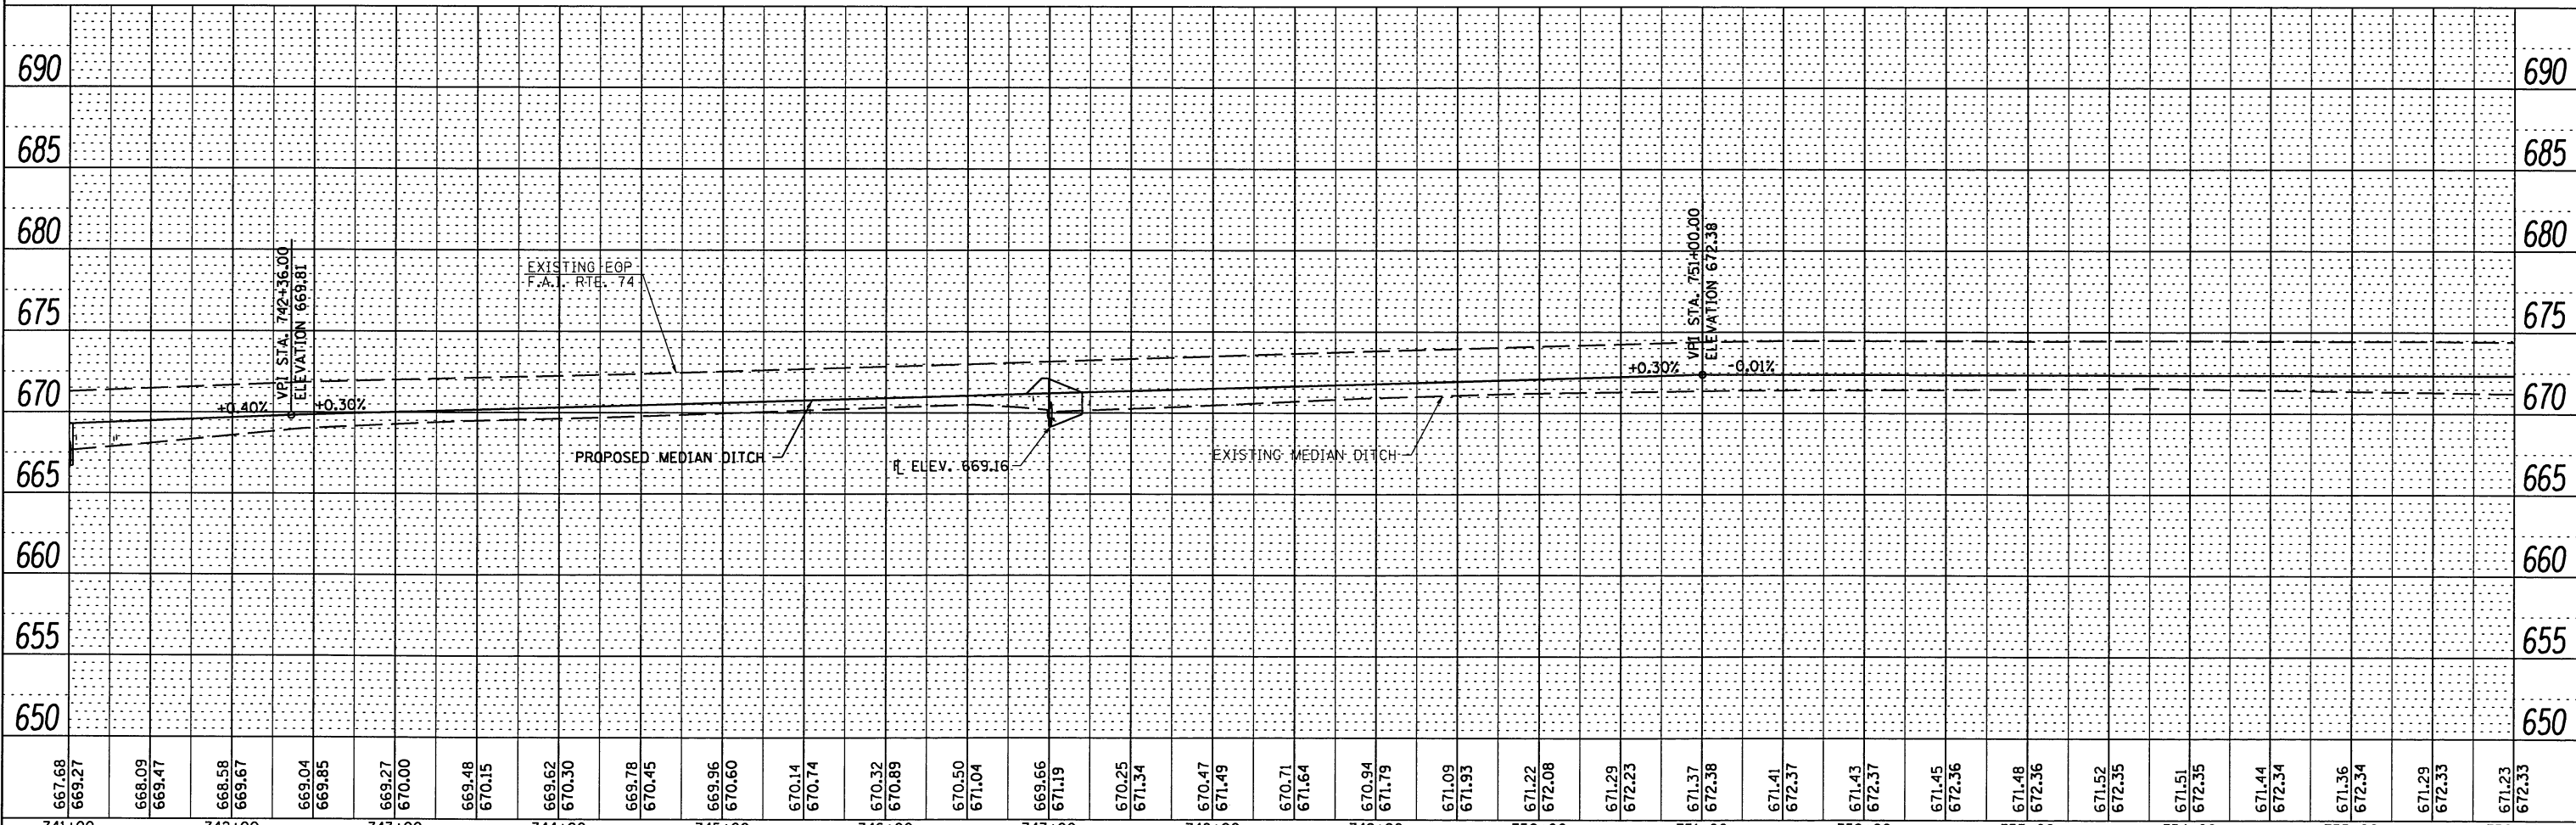

667.68 669.27	668.09 669.47	668.58 669.67	669.04 669.85	669.27 670.00	669.48 670.15	669.62 670.30	669.78 670.45	669.96 670.60	670.14 670.74	670.32 670.89	670.50 671.04	669.66 671.19	670.25 671.34	670.47 671.49	670.71 671.64	670.94 671.79	671.09 671.93	671.22 672.08	671.29 672.23	671.37 672.38	671.41 672.37	671.43 672.37	671.45 672.36	671.48 672.36	671.52 672.35	671.51 672.35	671.44 672.34	671.36 672.34	671.29 672.33	671.23 672.33
741+00	742+00	743+00	744+00	745+00	746+00	747+00	748+00	749+00	750+00	751+00	752+00	753+00	754+00	755+00	756+00															

PLAN	DATE
BY	
REVISIONS	
NO.	

PROFILE	DATE
BY	
REVISIONS	
NO.	

STATE OF ILLINOIS  
DEPARTMENT OF TRANSPORTATION

PLAN & PROFILE  
F.A.I. 74

F.A.I. RTE.	SECTION	COUNTY	TOTAL SHEETS	SHEET NO.
74	HSIP FY2012-1	CHAMPAIGN	160	30
CONTRACT NO. 70956			ILLINOIS FED. AID PROJECT	

SCALE: SHEET NO. 22 OF 23 SHEETS STA. 741+00 TO STA. 756+00