


BY	DATE
SURVEYED	
PLOTTED	
NOTE BOOK	
TEMPLATE	
AREAS CHECKED	
NO.	

BY	DATE
SURVEYED	
PLOTTED	
NOTE BOOK	
TEMPLATE	
AREAS CHECKED	
NO.	

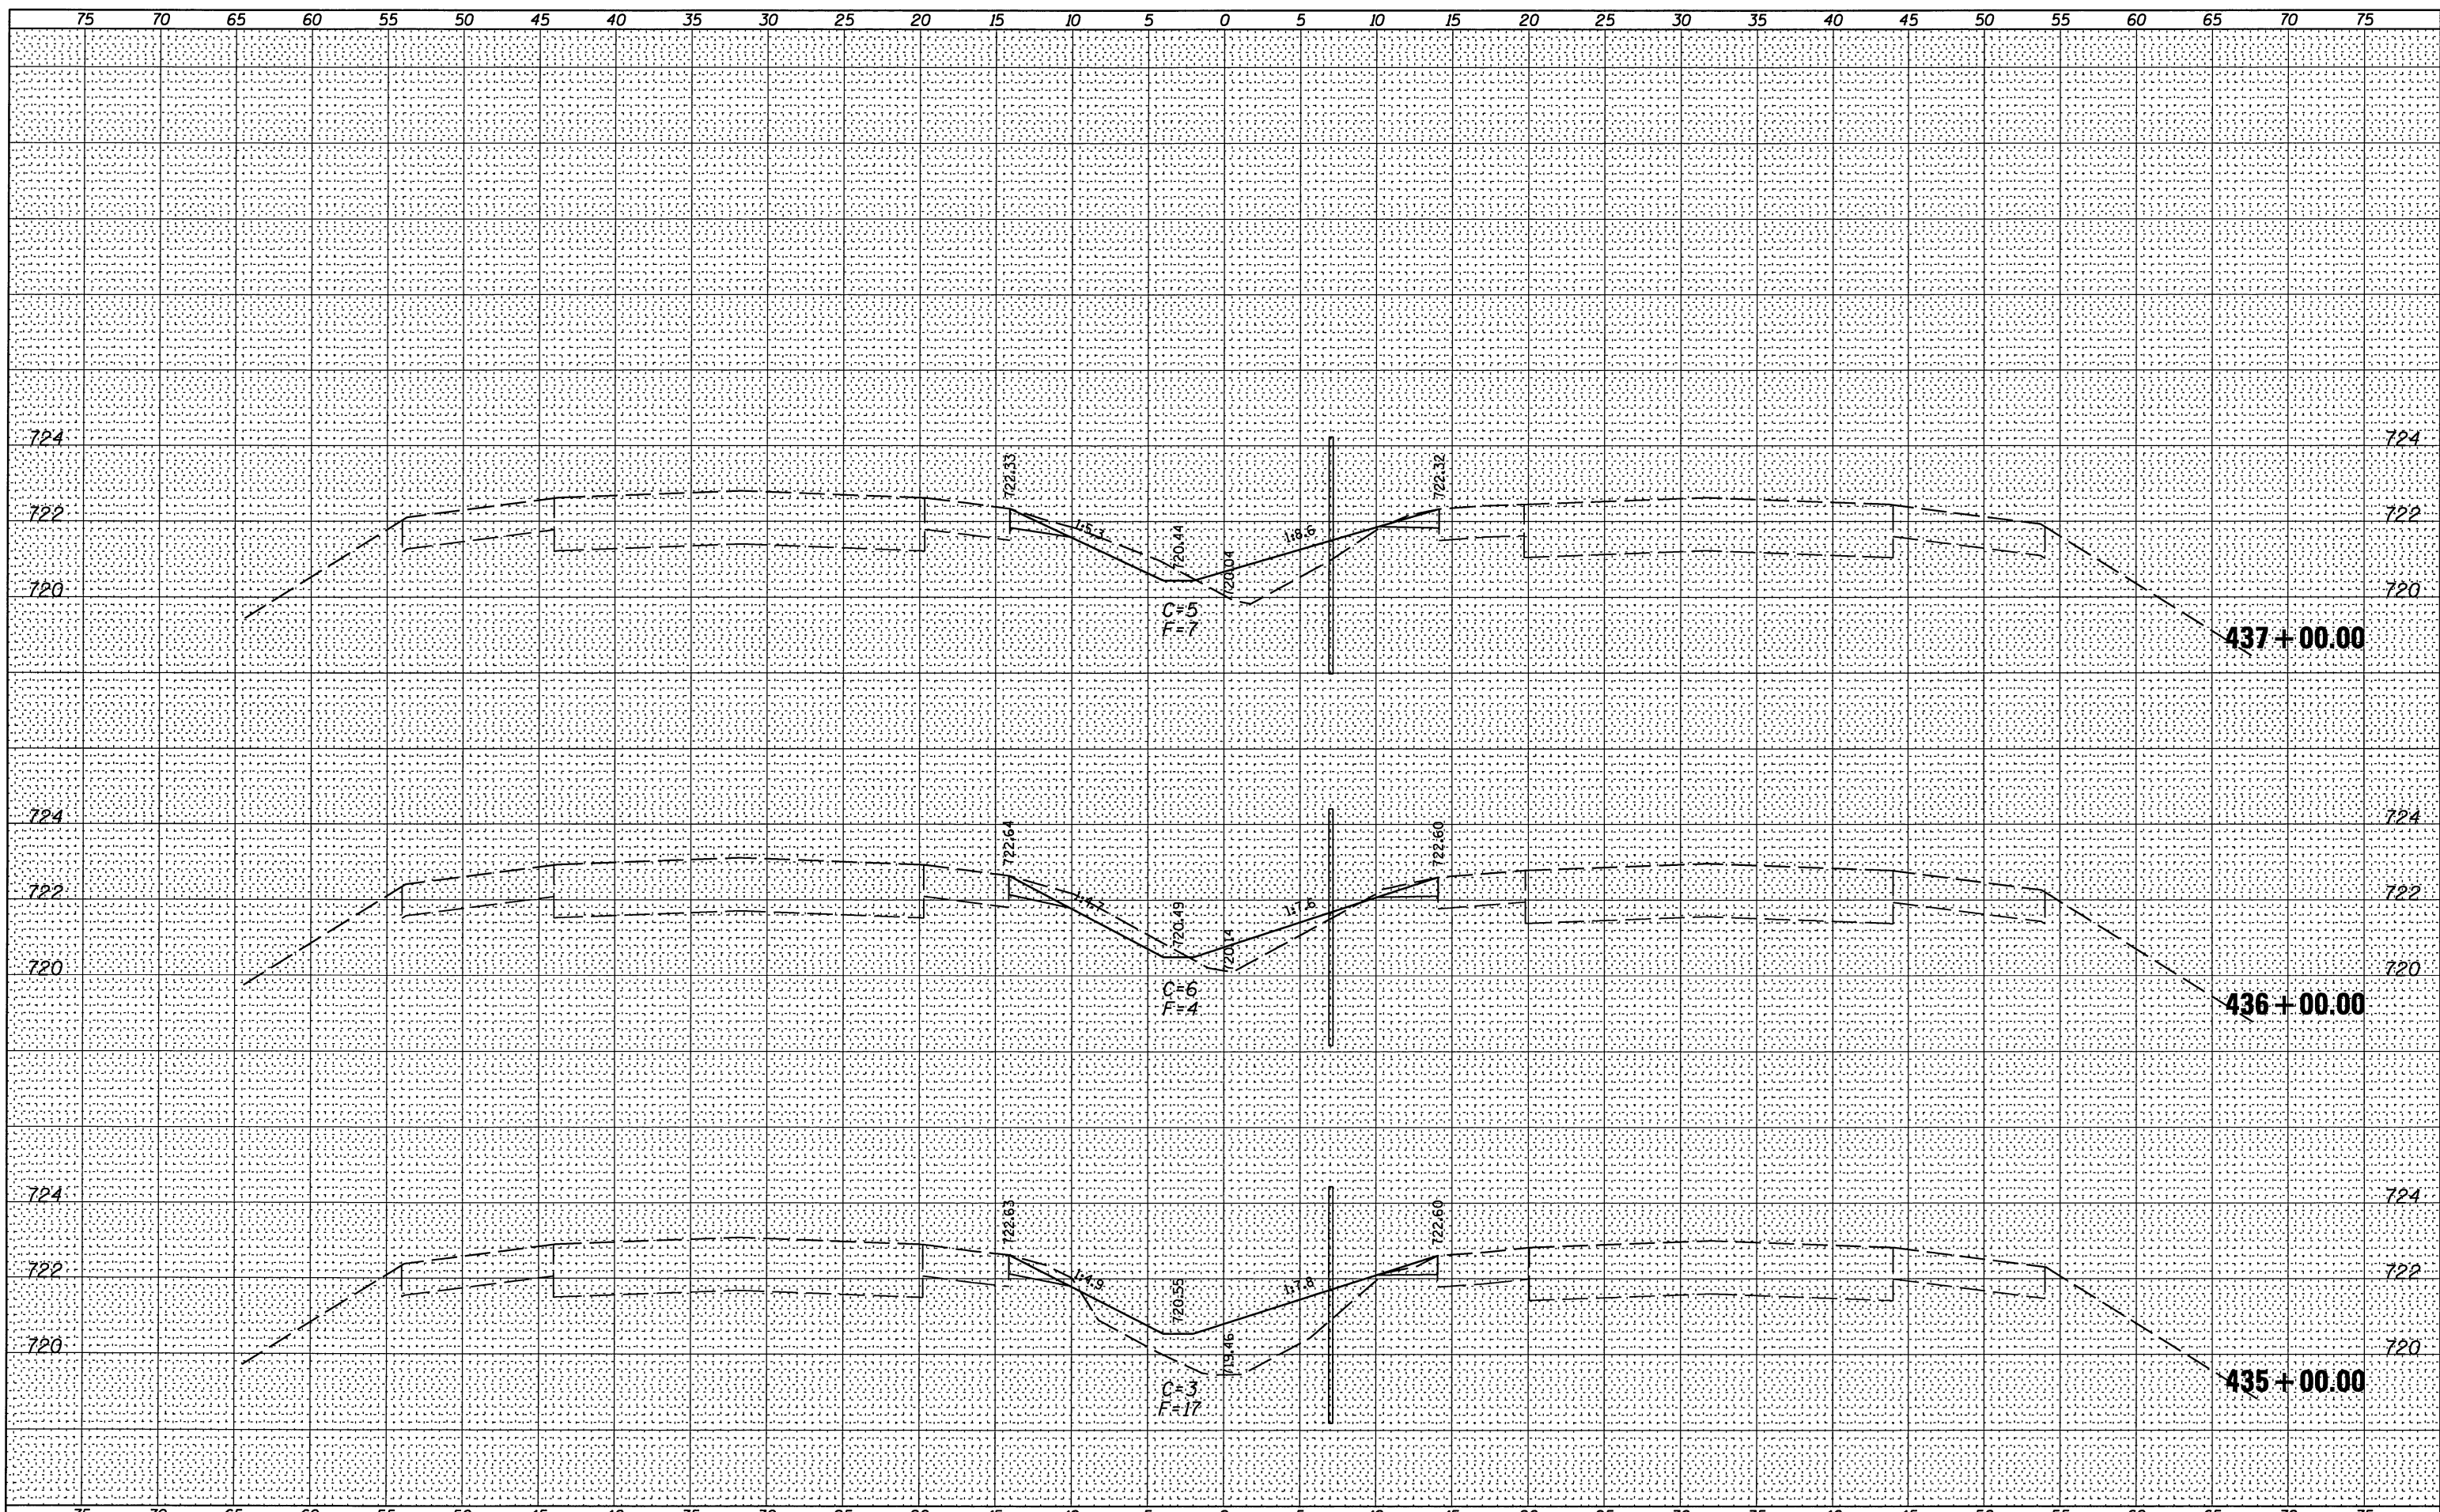

FILE NAME =	USER NAME = #USER#	DESIGNED -	REVISED -	STATE OF ILLINOIS DEPARTMENT OF TRANSPORTATION	FAI 74 CROSS SECTIONS		F.A.I. RTE.	SECTION	COUNTY	TOTAL SHEETS	SHEET NO.
#FILE#		DRAWN -	REVISED -		74	HSIP FY2012-1	CHAMPAIGN	160	45		
PLOT SCALE = #SCALE#		CHECKED -	REVISED -		SCALE:		SHEET NO. 3 OF 118 SHEETS		STA. 435+00.00 TO STA. 437+00.00	CONTRACT NO. 70956	
PLOT DATE = #DATE#		DATE -	REVISED -		ILLINOIS FED. AID PROJECT						