


FINAL SURVEY	DATE
FLIPPED	
NOTE BOOK	
NO.	

ORIGINAL SURVEY	DATE
FLIPPED	
NOTE BOOK	
NO.	

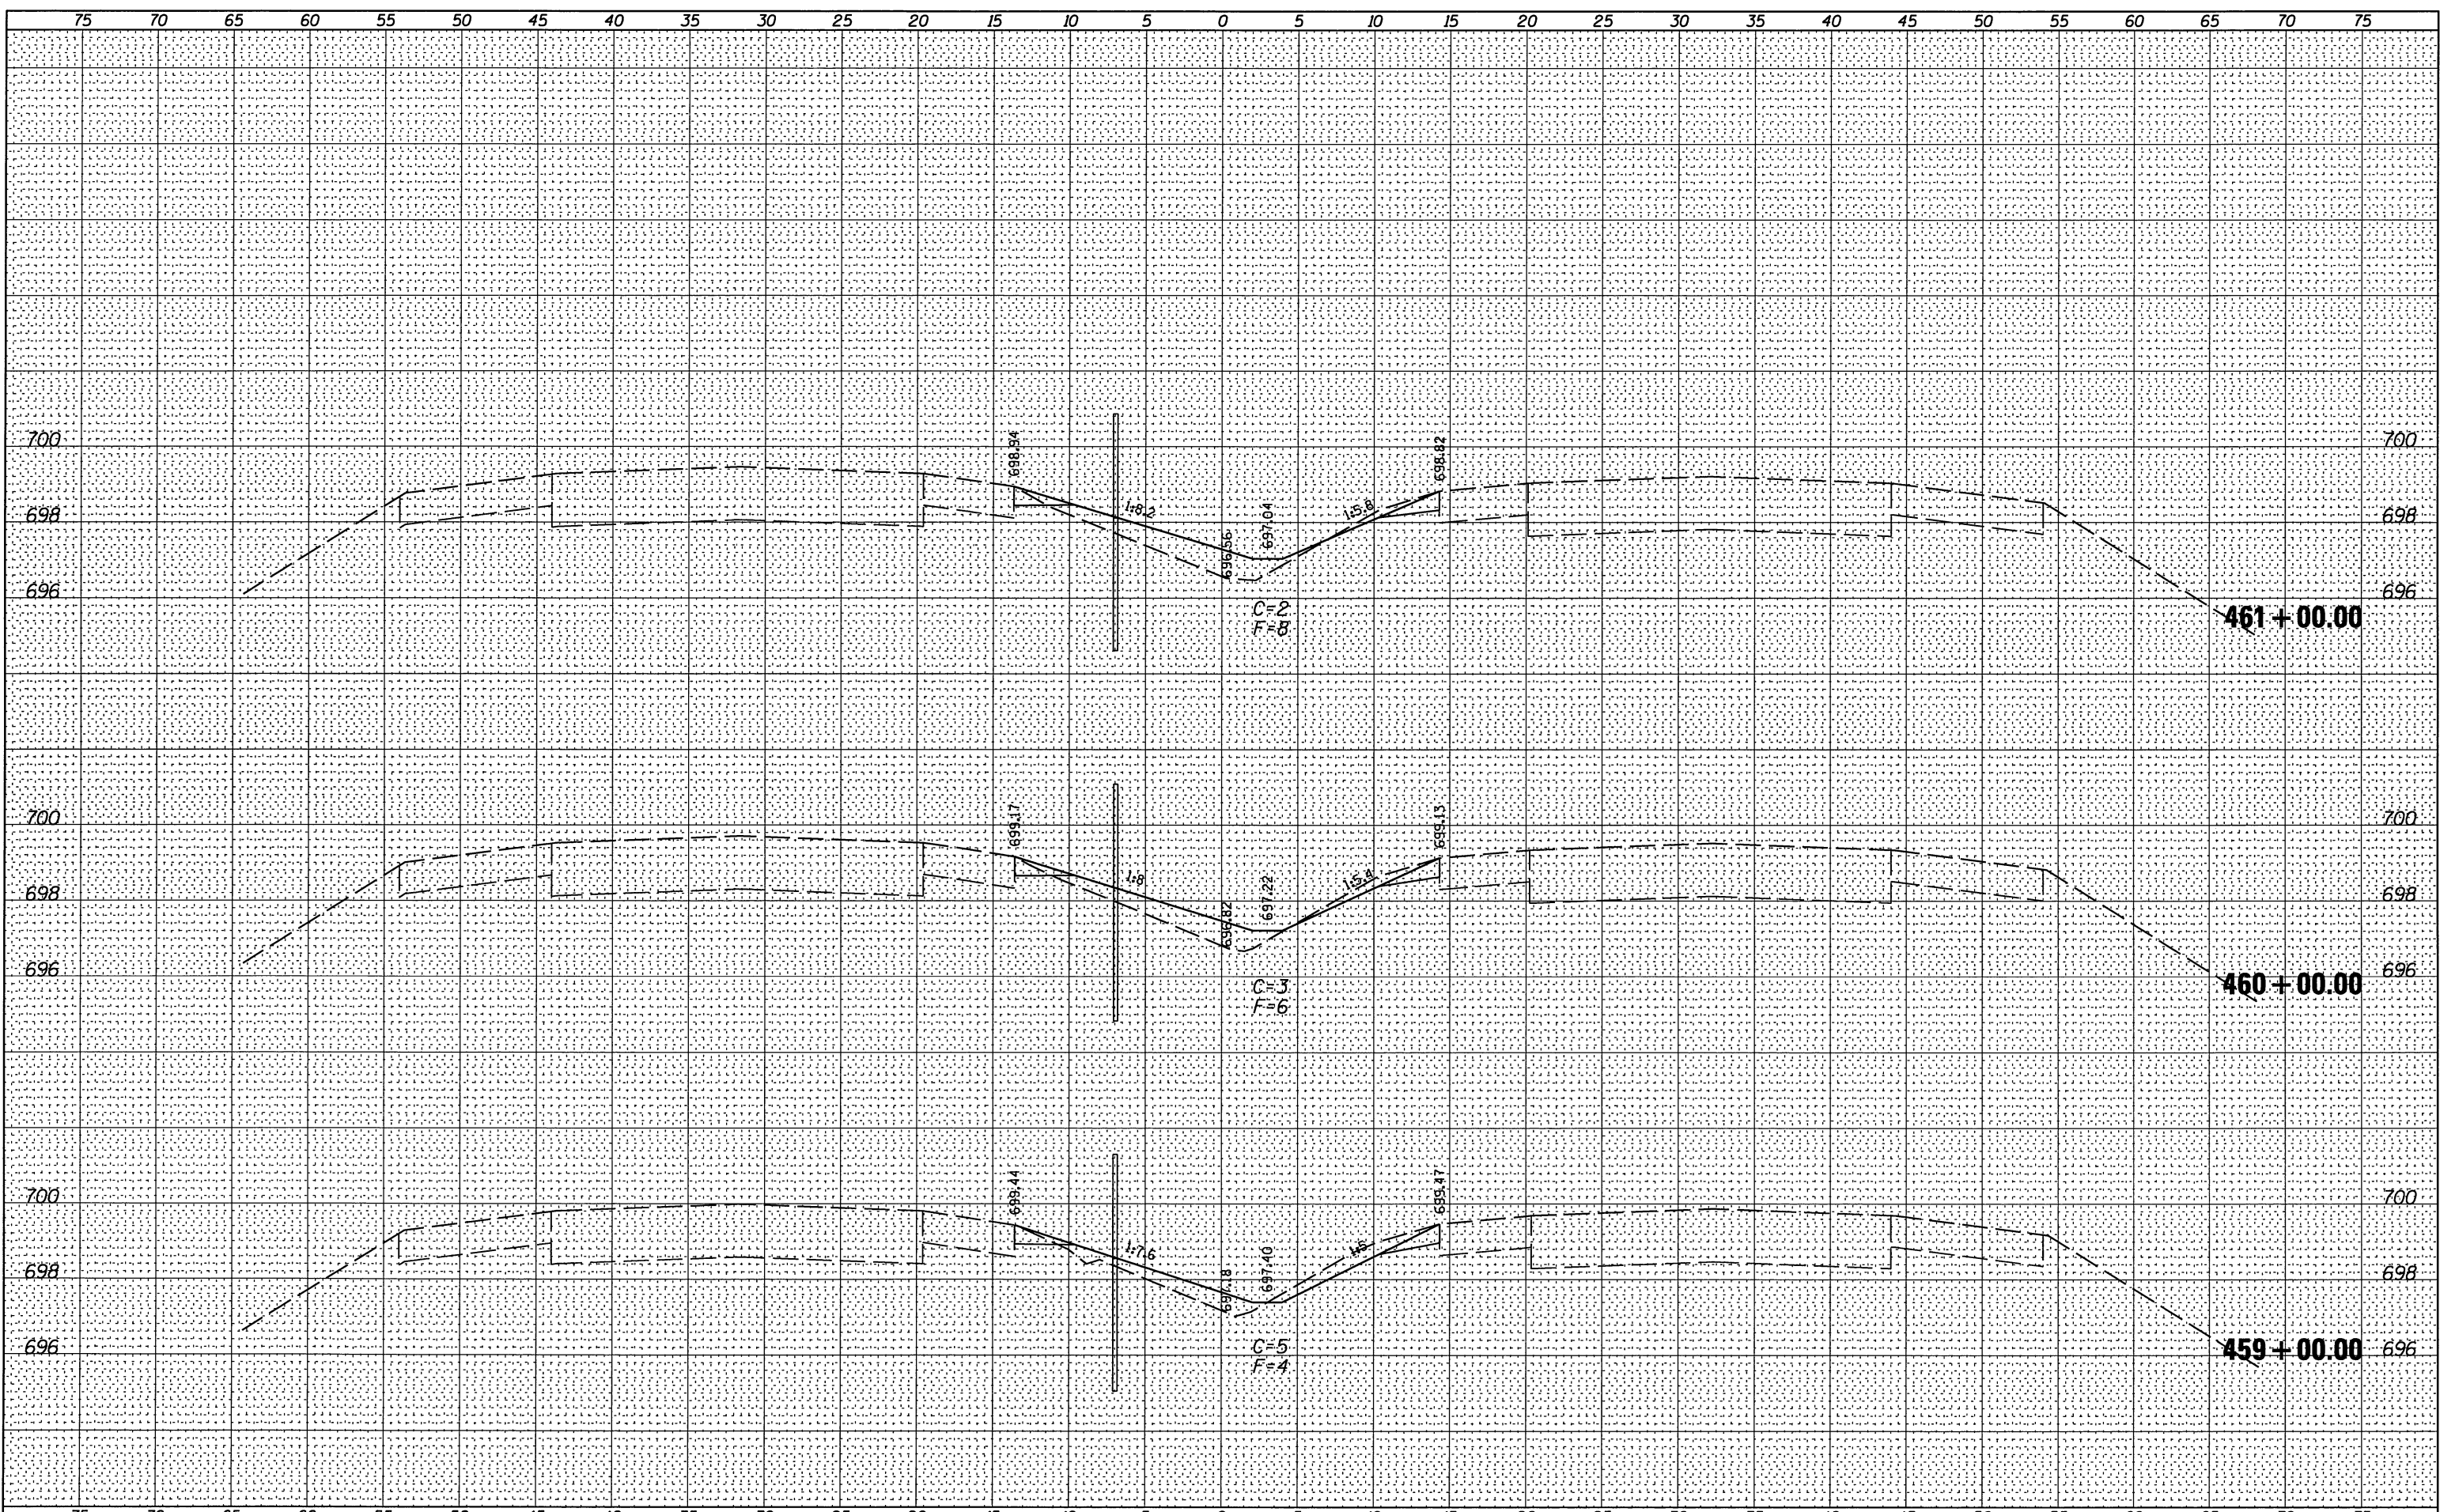

FILE NAME =
#FILE#

USER NAME = #USER#
DESIGNED -
DRAWN -
CHECKED -
DATE -

REVISIED -
REVISIED -
REVISIED -
REVISIED -

DESIGNED -
DRAWN -
CHECKED -
DATE -

STATE OF ILLINOIS
DEPARTMENT OF TRANSPORTATION

FAI 74 CROSS SECTIONS

SCALE: SHEET NO. 11 OF 118 SHEETS STA. 459+00.00 TO STA. 461+00.00

F.A.I. RTE.	SECTION	COUNTY	TOTAL SHEETS	SHEET NO.
74	HSIP FY2012-1	CHAMPAIGN	160	53
			CONTRACT NO. 70956	
ILLINOIS FED. AID PROJECT				