


| | |
|--------------|------|
| FINAL SURVEY | DATE |
| SURVEYED | |
| PLOTTED | |
| NOTE BOOK | |
| NO. | |

| | |
|-----------------|------|
| ORIGINAL SURVEY | DATE |
| SURVEYED | |
| PLOTTED | |
| NOTE BOOK | |
| NO. | |

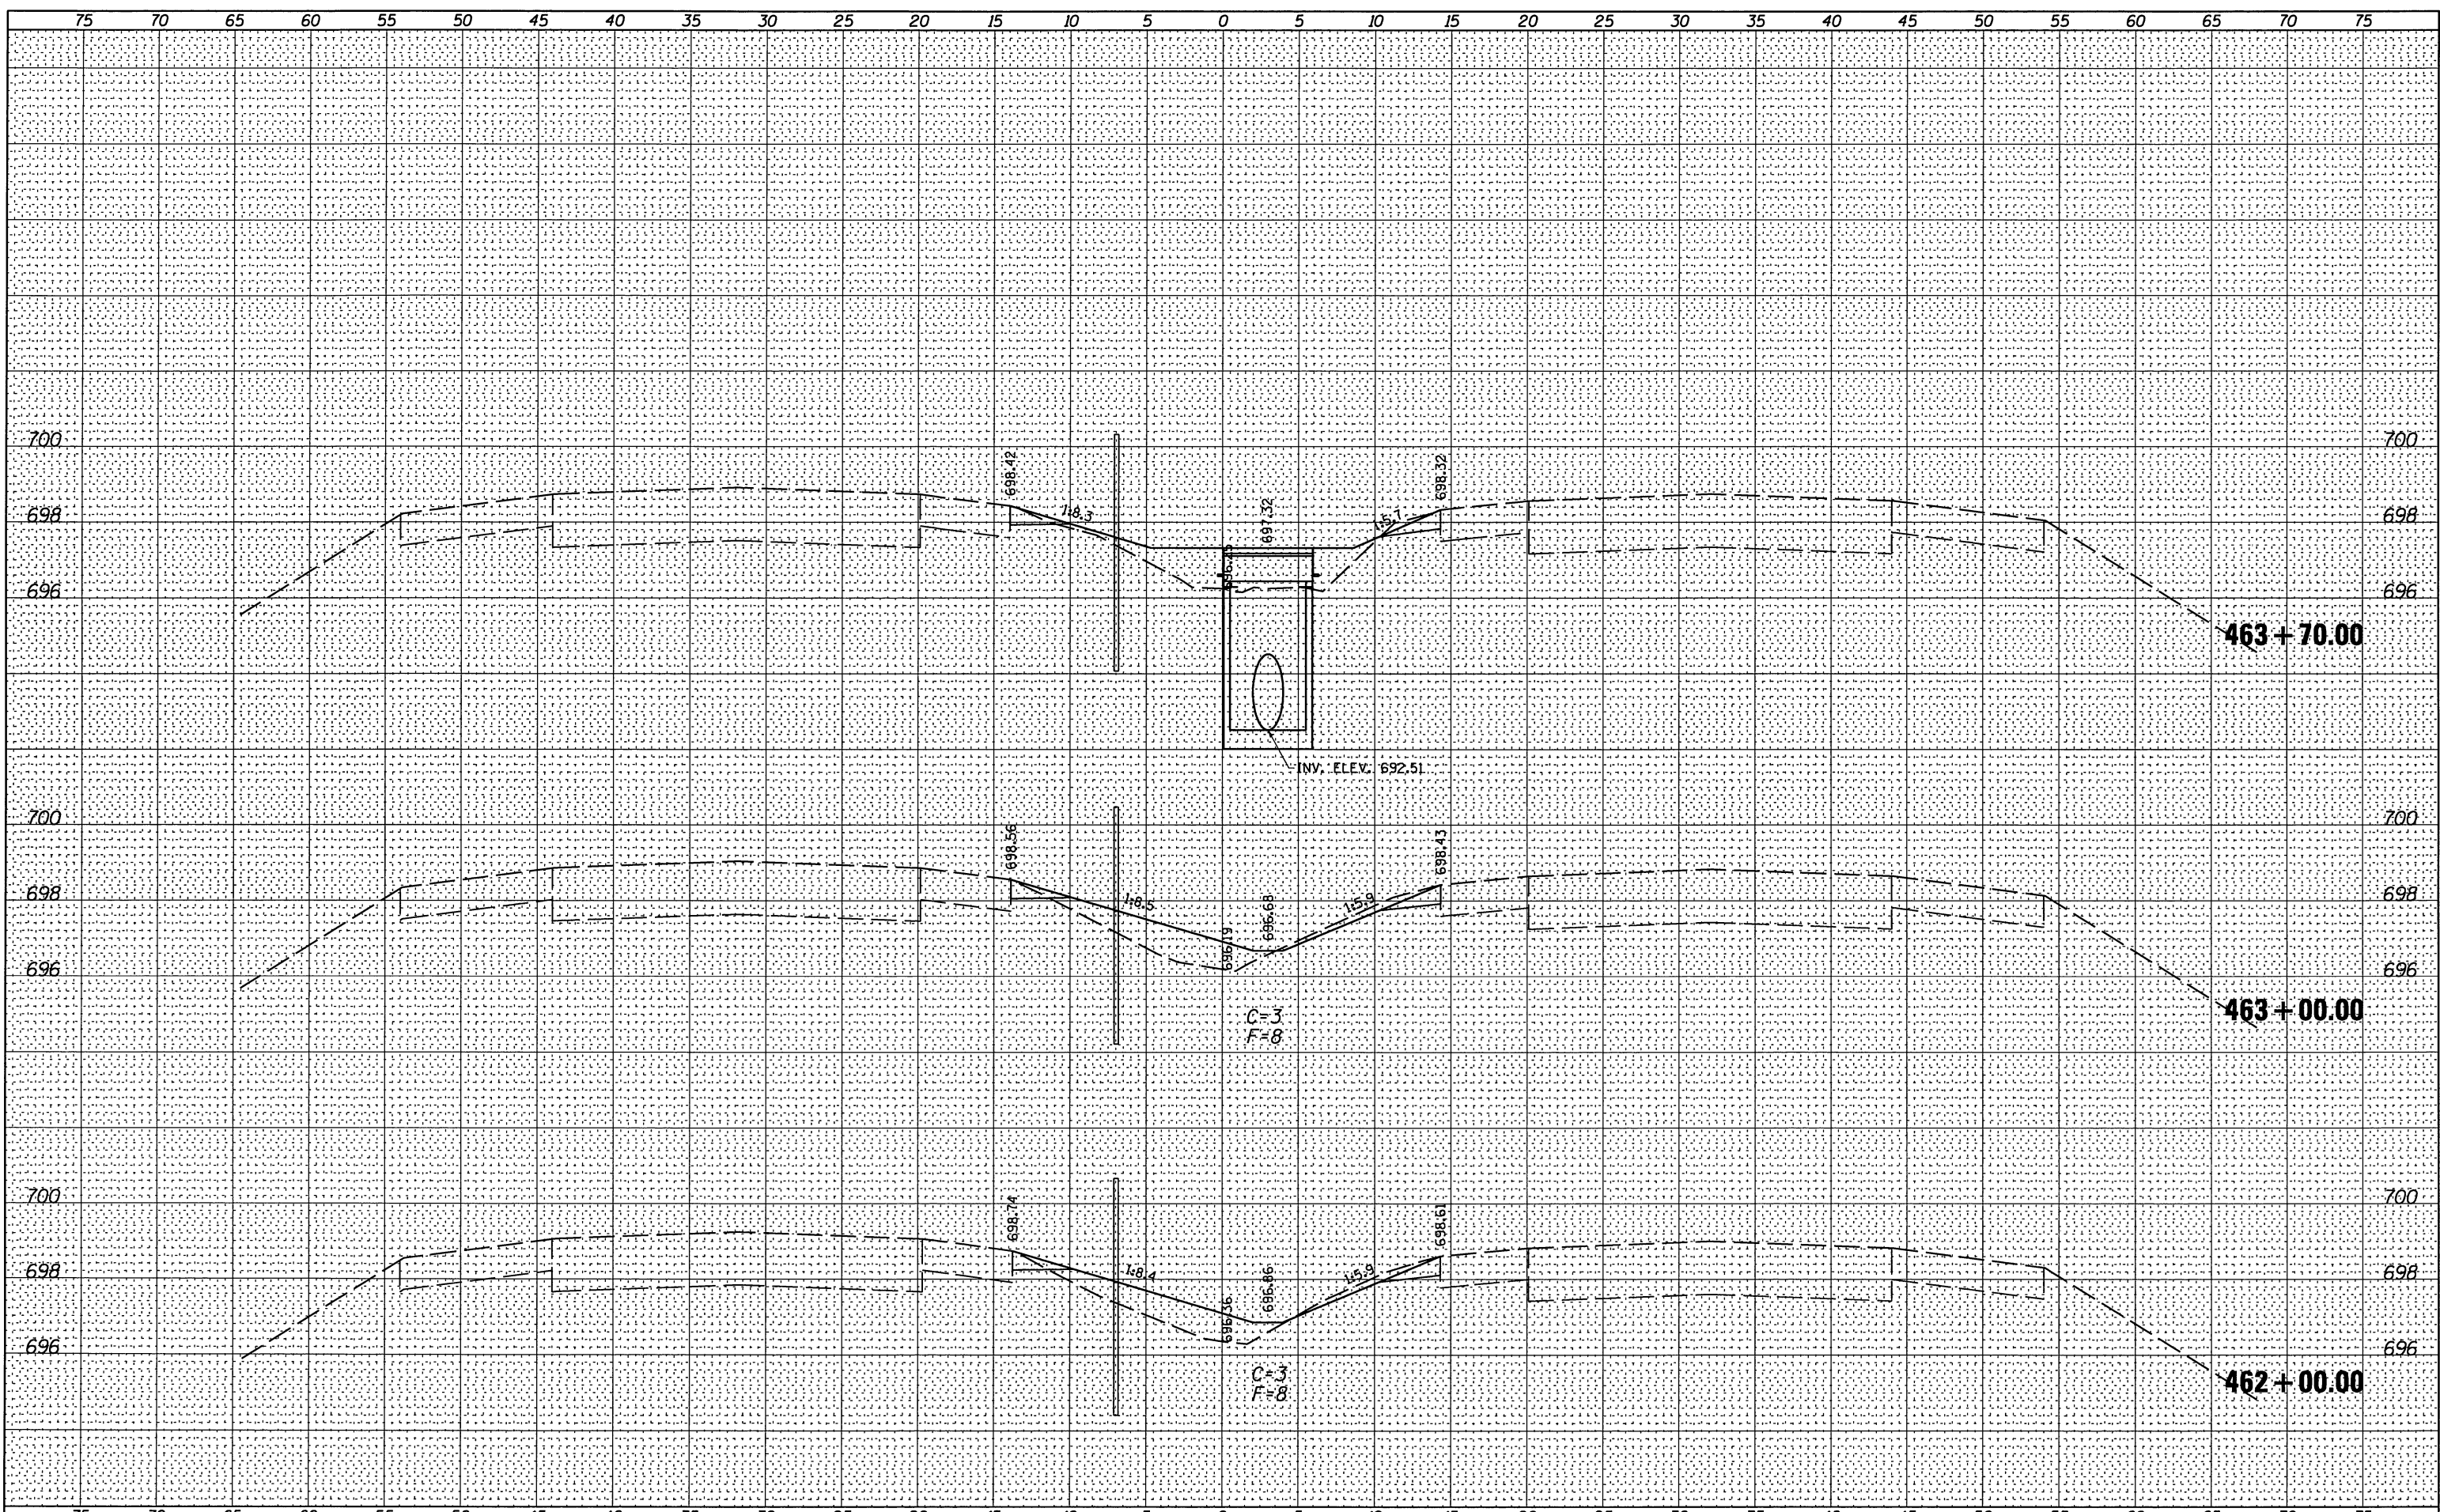

| | | | | | | | | | | | | |
|-------------|--------------------|-----------------------|-----------|---|------------------------------|----------------------------|----------------------------------|--------------------|--------------------------|---------------------|---------------------|-----------------|
| FILE NAME = | USER NAME = *USER* | DESIGNED - | REVISED - | STATE OF ILLINOIS DEPARTMENT OF TRANSPORTATION | FAI 74 CROSS SECTIONS | | | F.A.I. RTE. 74 | SECTION HSIP FY2012-1 | COUNTY CHAMPAIGN | TOTAL SHEETS 160 | SHEET NO. 54 |
| *FILEL* | | DRAWN - | REVISED - | | SCALE: | SHEET NO. 12 OF 118 SHEETS | STA. 462+00.00 TO STA. 463+70.00 | CONTRACT NO. 70956 | | | | |
| | | PLLOT SCALE = *SCALE* | REVISED - | | ILLINOIS FED. AID PROJECT | | | | | | | |
| | | PLLOT DATE = *DATE* | REVISED - | | | | | | | | | |