


FINAL	DATE
SURVEYED	
PLOTTED	
NOTE BOOK	
NO.	

ORIGINAL	DATE
SURVEYED	
PLOTTED	
NOTE BOOK	
NO.	

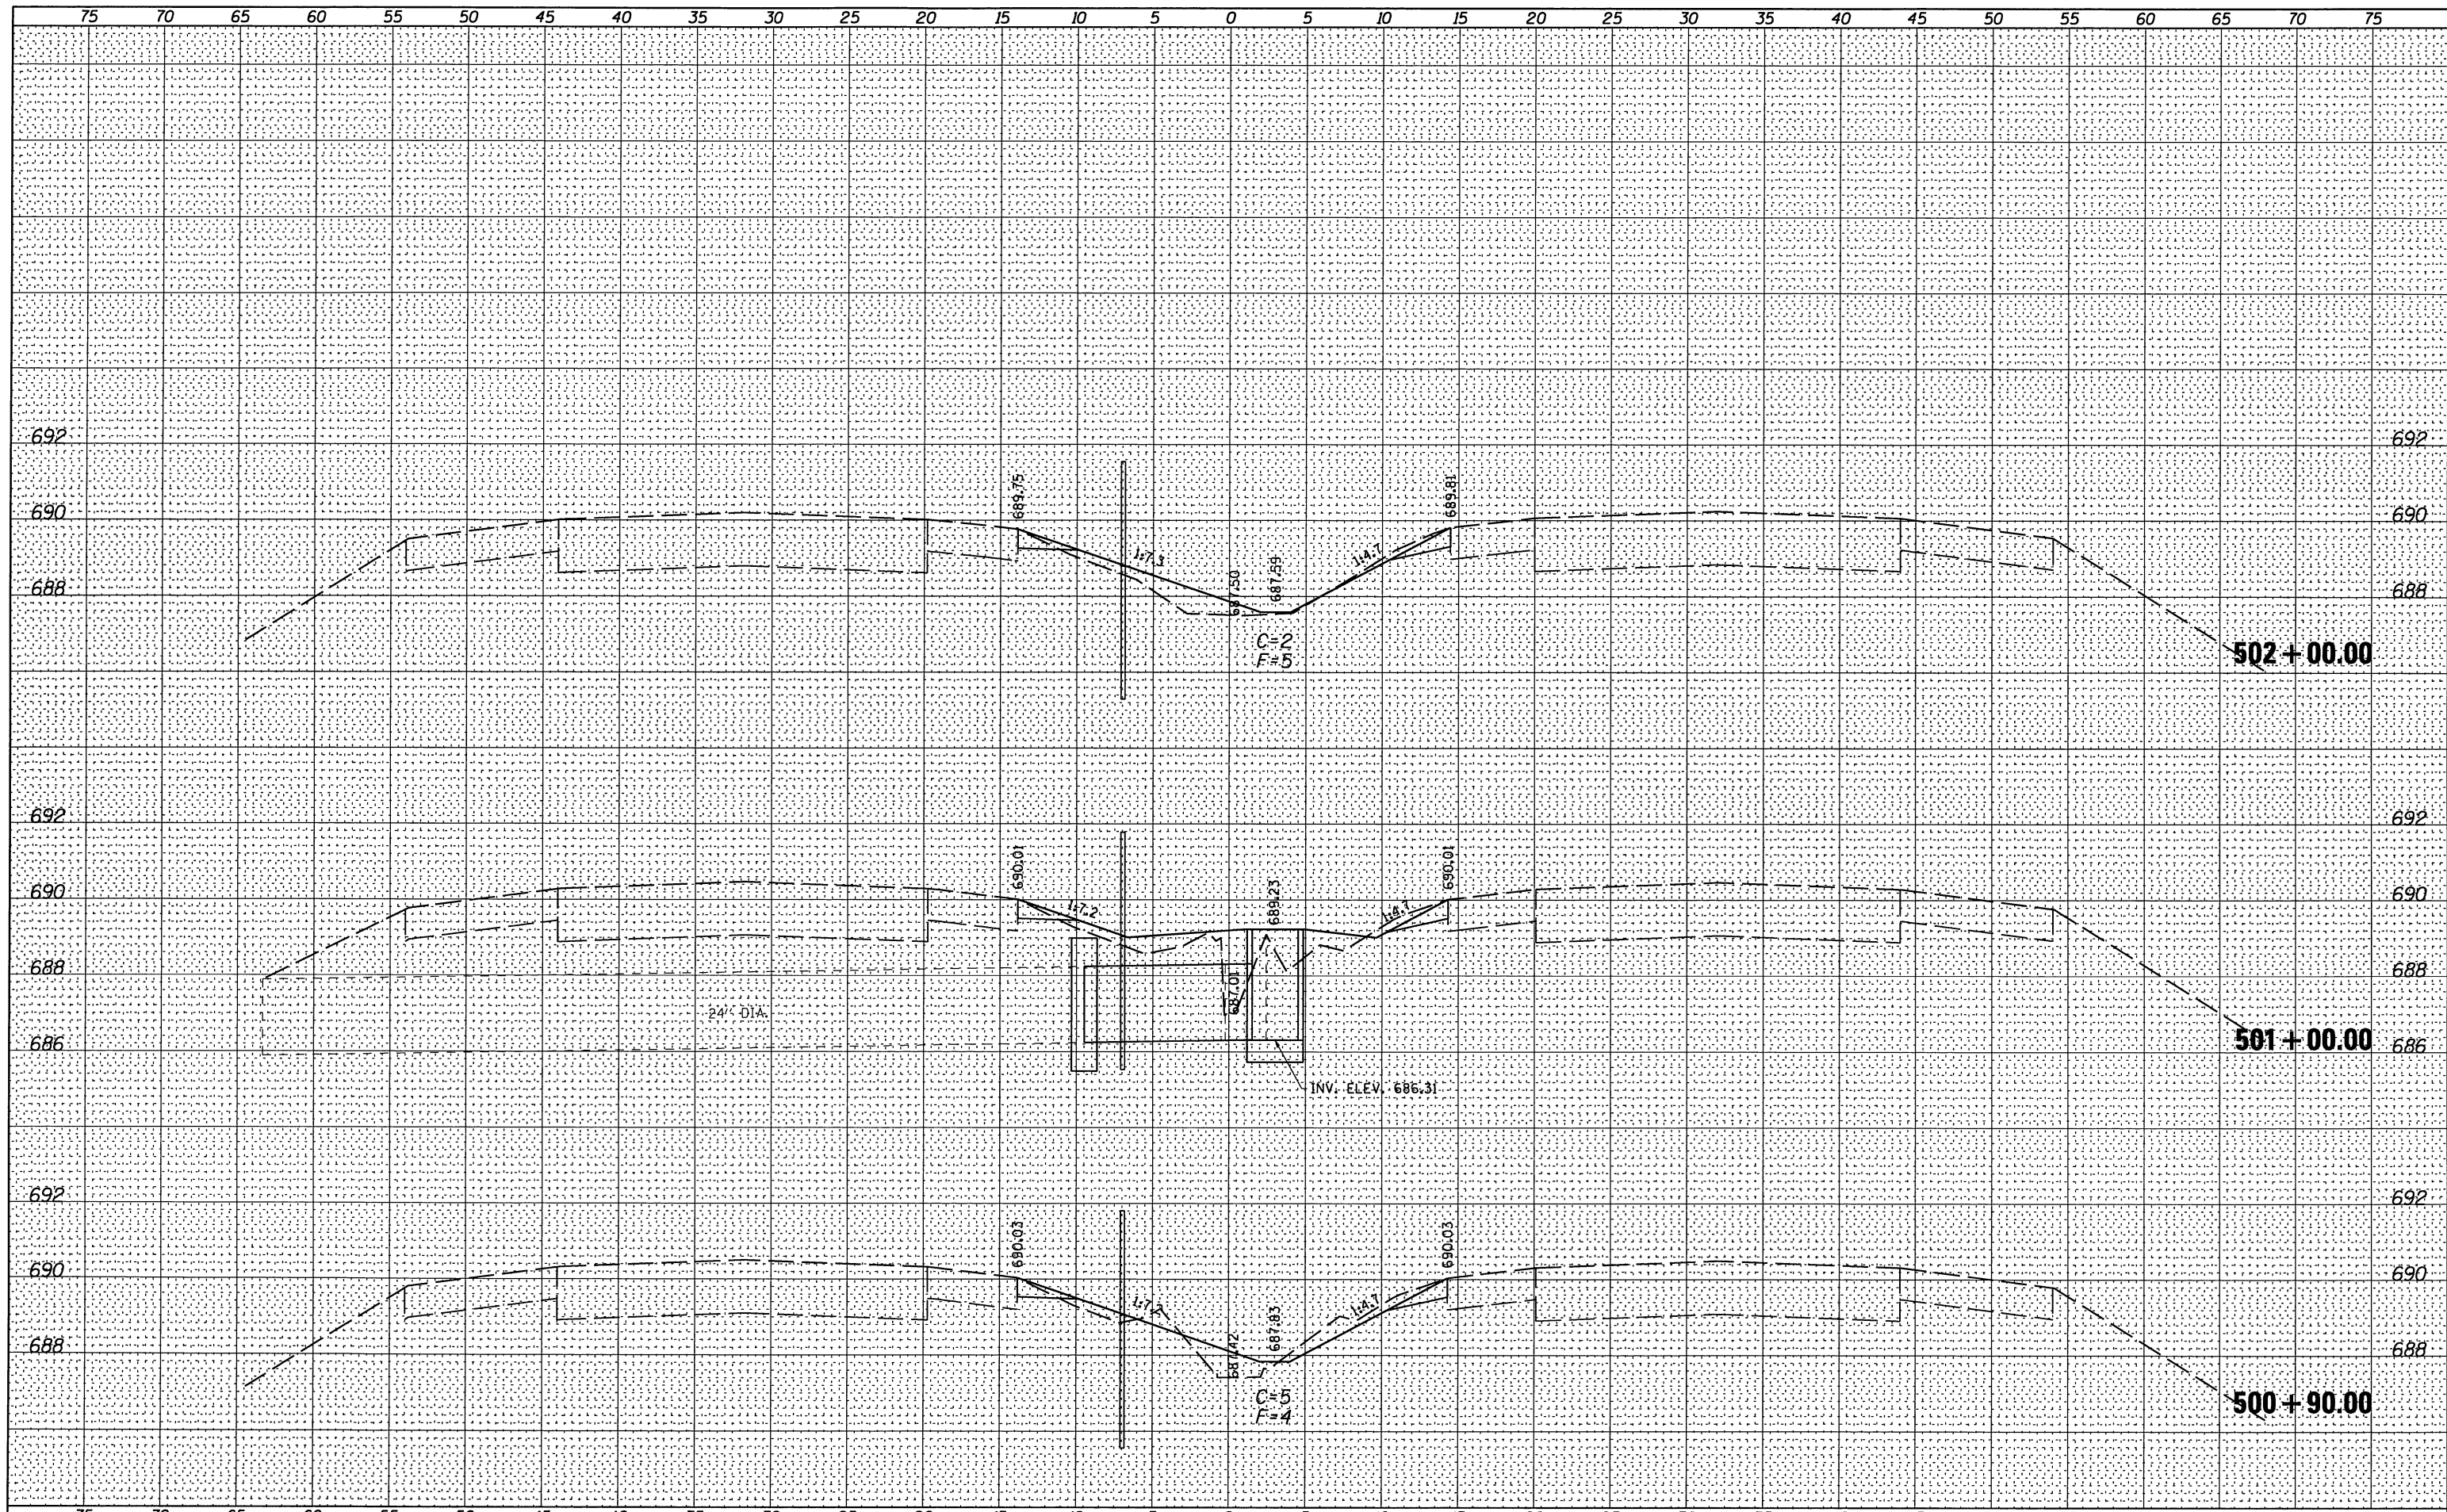

FILE NAME =	USER NAME = #USER#	DESIGNED -	REVISED -	STATE OF ILLINOIS DEPARTMENT OF TRANSPORTATION		FAI 74 CROSS SECTIONS		F.A.I. RTE.	SECTION	COUNTY	TOTAL SHEETS	SHEET NO.
#FILE#		DRAWN -	REVISED -					74	HSIP FY2012-1	CHAMPAIGN	160	69
		CHECKED -	REVISED -					CONTRACT NO. 70956				
		DATE -	REVISED -					ILLINOIS FED. AID PROJECT				
				SCALE:		SHEET NO. 27 OF 118 SHEETS		STA. 500+90.00 TO STA. 502+00.00				