


FINAL SURVEY
 PLOTTED
 NOTE BOOK
 NO. _____
 DATE _____
 BY _____
 ORIGINAL SURVEY
 PLOTTED
 NOTE BOOK
 NO. _____
 DATE _____
 BY _____

ORIGINAL SURVEY
 PLOTTED
 NOTE BOOK
 NO. _____
 DATE _____
 BY _____

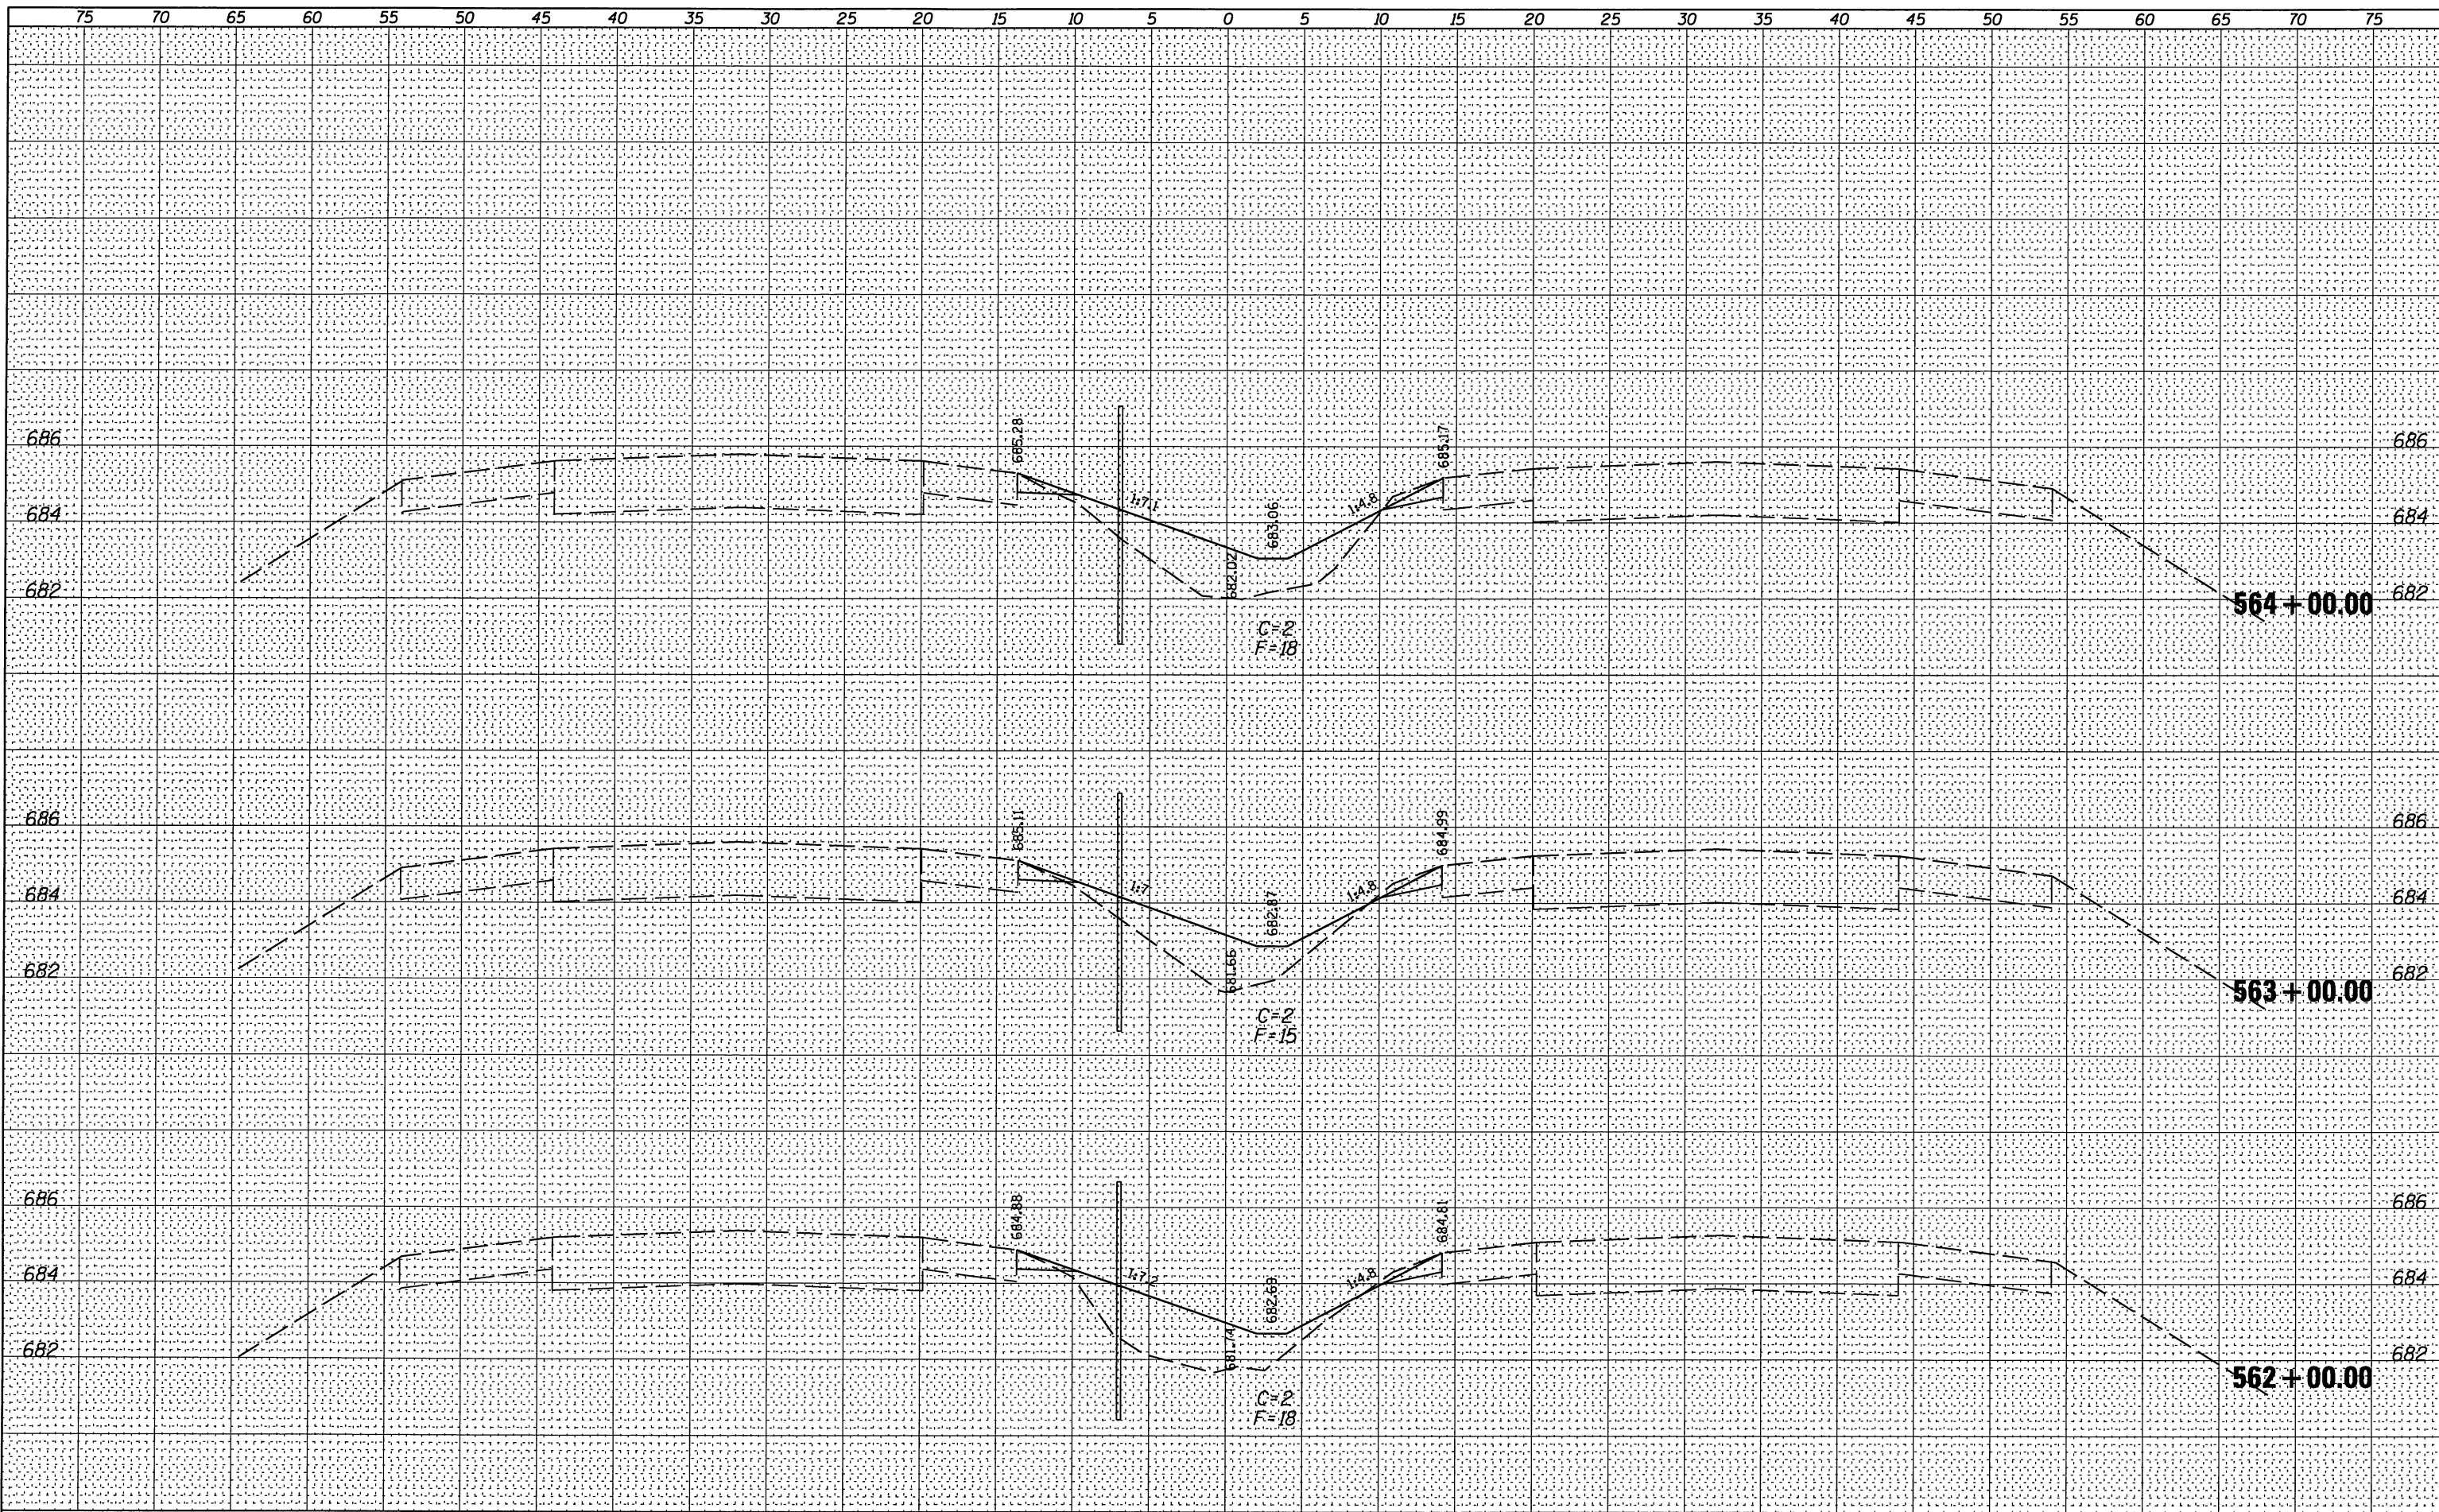

FILE NAME =
 #FILE#

USER NAME = #USER#
 DESIGNED -
 DRAWN -
 CHECKED -
 DATE -

REVISED -
 REVISED -
 REVISED -
 REVISED -

**STATE OF ILLINOIS
 DEPARTMENT OF TRANSPORTATION**

FAI 74 CROSS SECTIONS

SCALE: SHEET NO. 49 OF 118 SHEETS STA. 562+00.00 TO STA. 564+00.00

F.A.I. RTE.	SECTION	COUNTY	TOTAL SHEETS	SHEET NO.
74	HSIP FY2012-1	CHAMPAIGN	160	91
			CONTRACT NO.	70956
ILLINOIS FED. AID PROJECT				