


FINAL SURVEY	DATE
PLOTTED	
NOTE BOOK	
AREAS	
CHECKED	
NO.	

ORIGINAL SURVEY	DATE
PLOTTED	
NOTE BOOK	
AREAS	
CHECKED	
NO.	

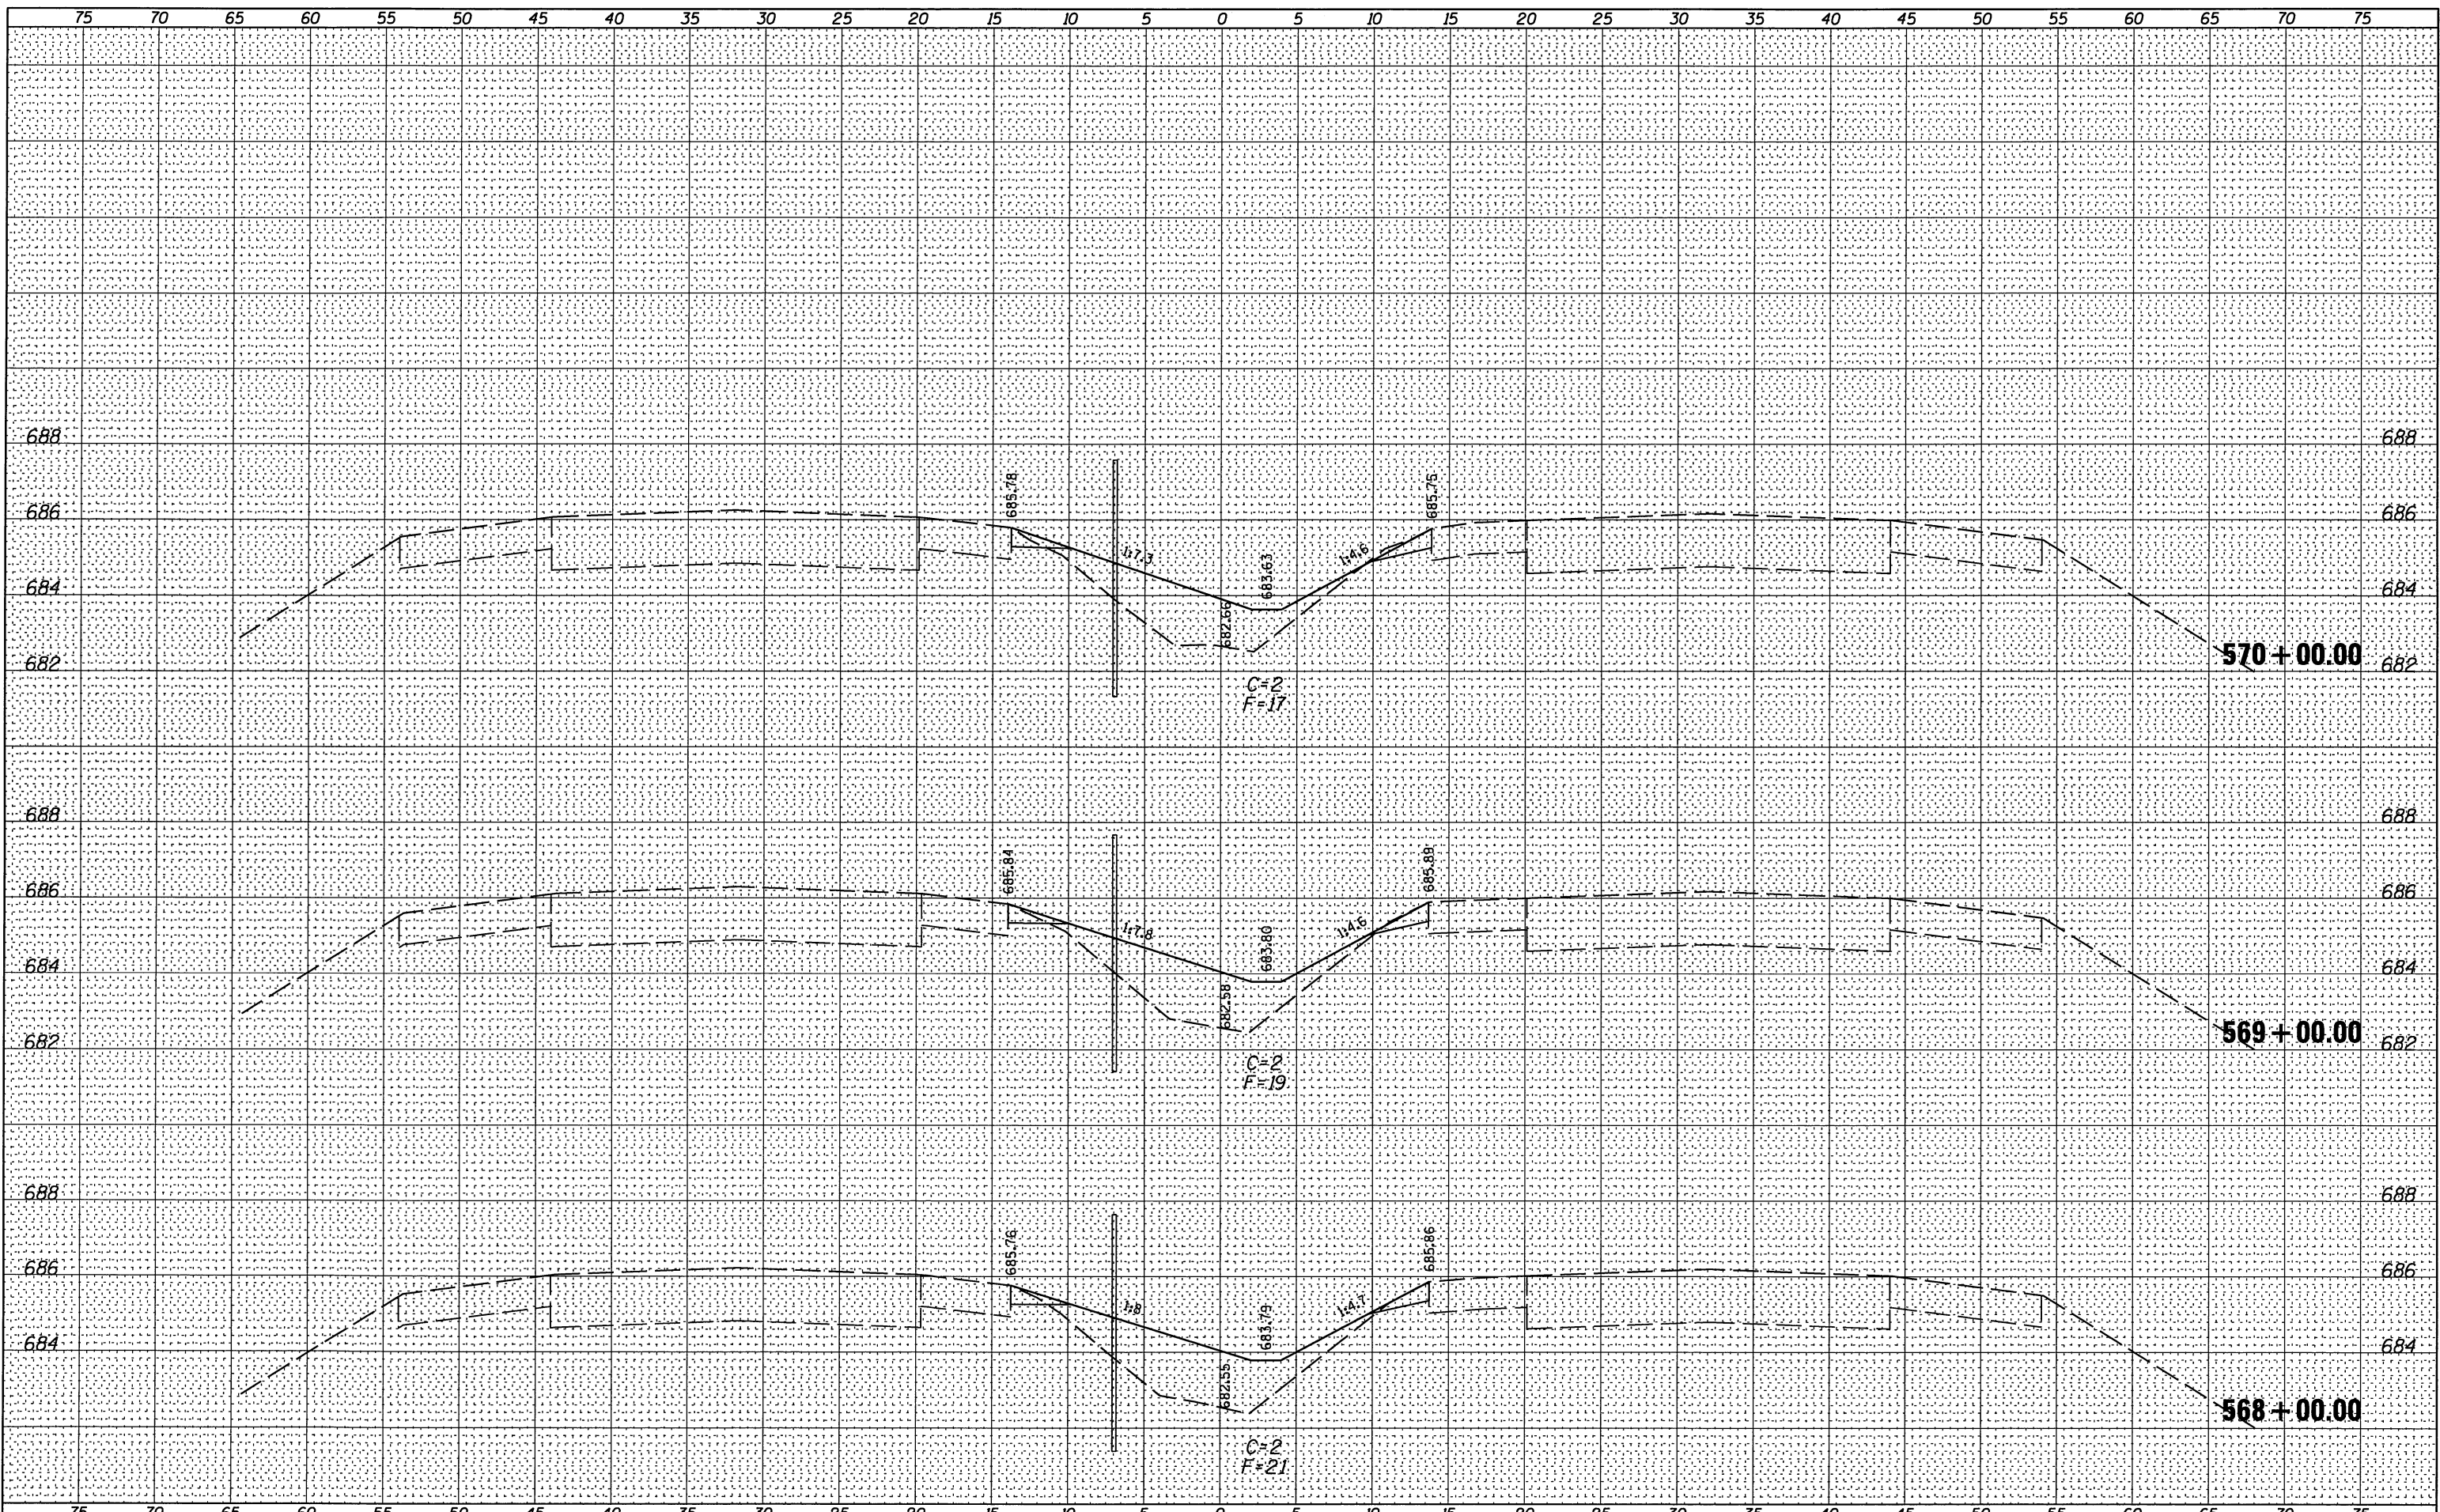

FILE NAME =	USER NAME = #USER#	DESIGNED -	REVISED -	STATE OF ILLINOIS DEPARTMENT OF TRANSPORTATION	FAI 74 CROSS SECTIONS			F.A. 1	SECTION	COUNTY	TOTAL SHEETS	SHEET NO.
#FILE#		DRAWN -	REVISED -		74	HSIP FY2012-1	CHAMPAIGN	160	93			
		CHECKED -	REVISED -		SCALE:			SHEET NO. 51 OF 118 SHEETS	STA. 568+00.00 TO STA. 570+00.00	CONTRACT NO. 70956		
		DATE -	REVISED -		ILLINOIS FED. AID PROJECT							