


| | |
|---------------|------|
| BY | DATE |
| SURVEYED | |
| PLOTTED | |
| NOTE BOOK | |
| AREAS | |
| AREAS CHECKED | |
| NO. | |

| | |
|---------------|------|
| BY | DATE |
| SURVEYED | |
| PLOTTED | |
| NOTE BOOK | |
| AREAS | |
| AREAS CHECKED | |
| NO. | |

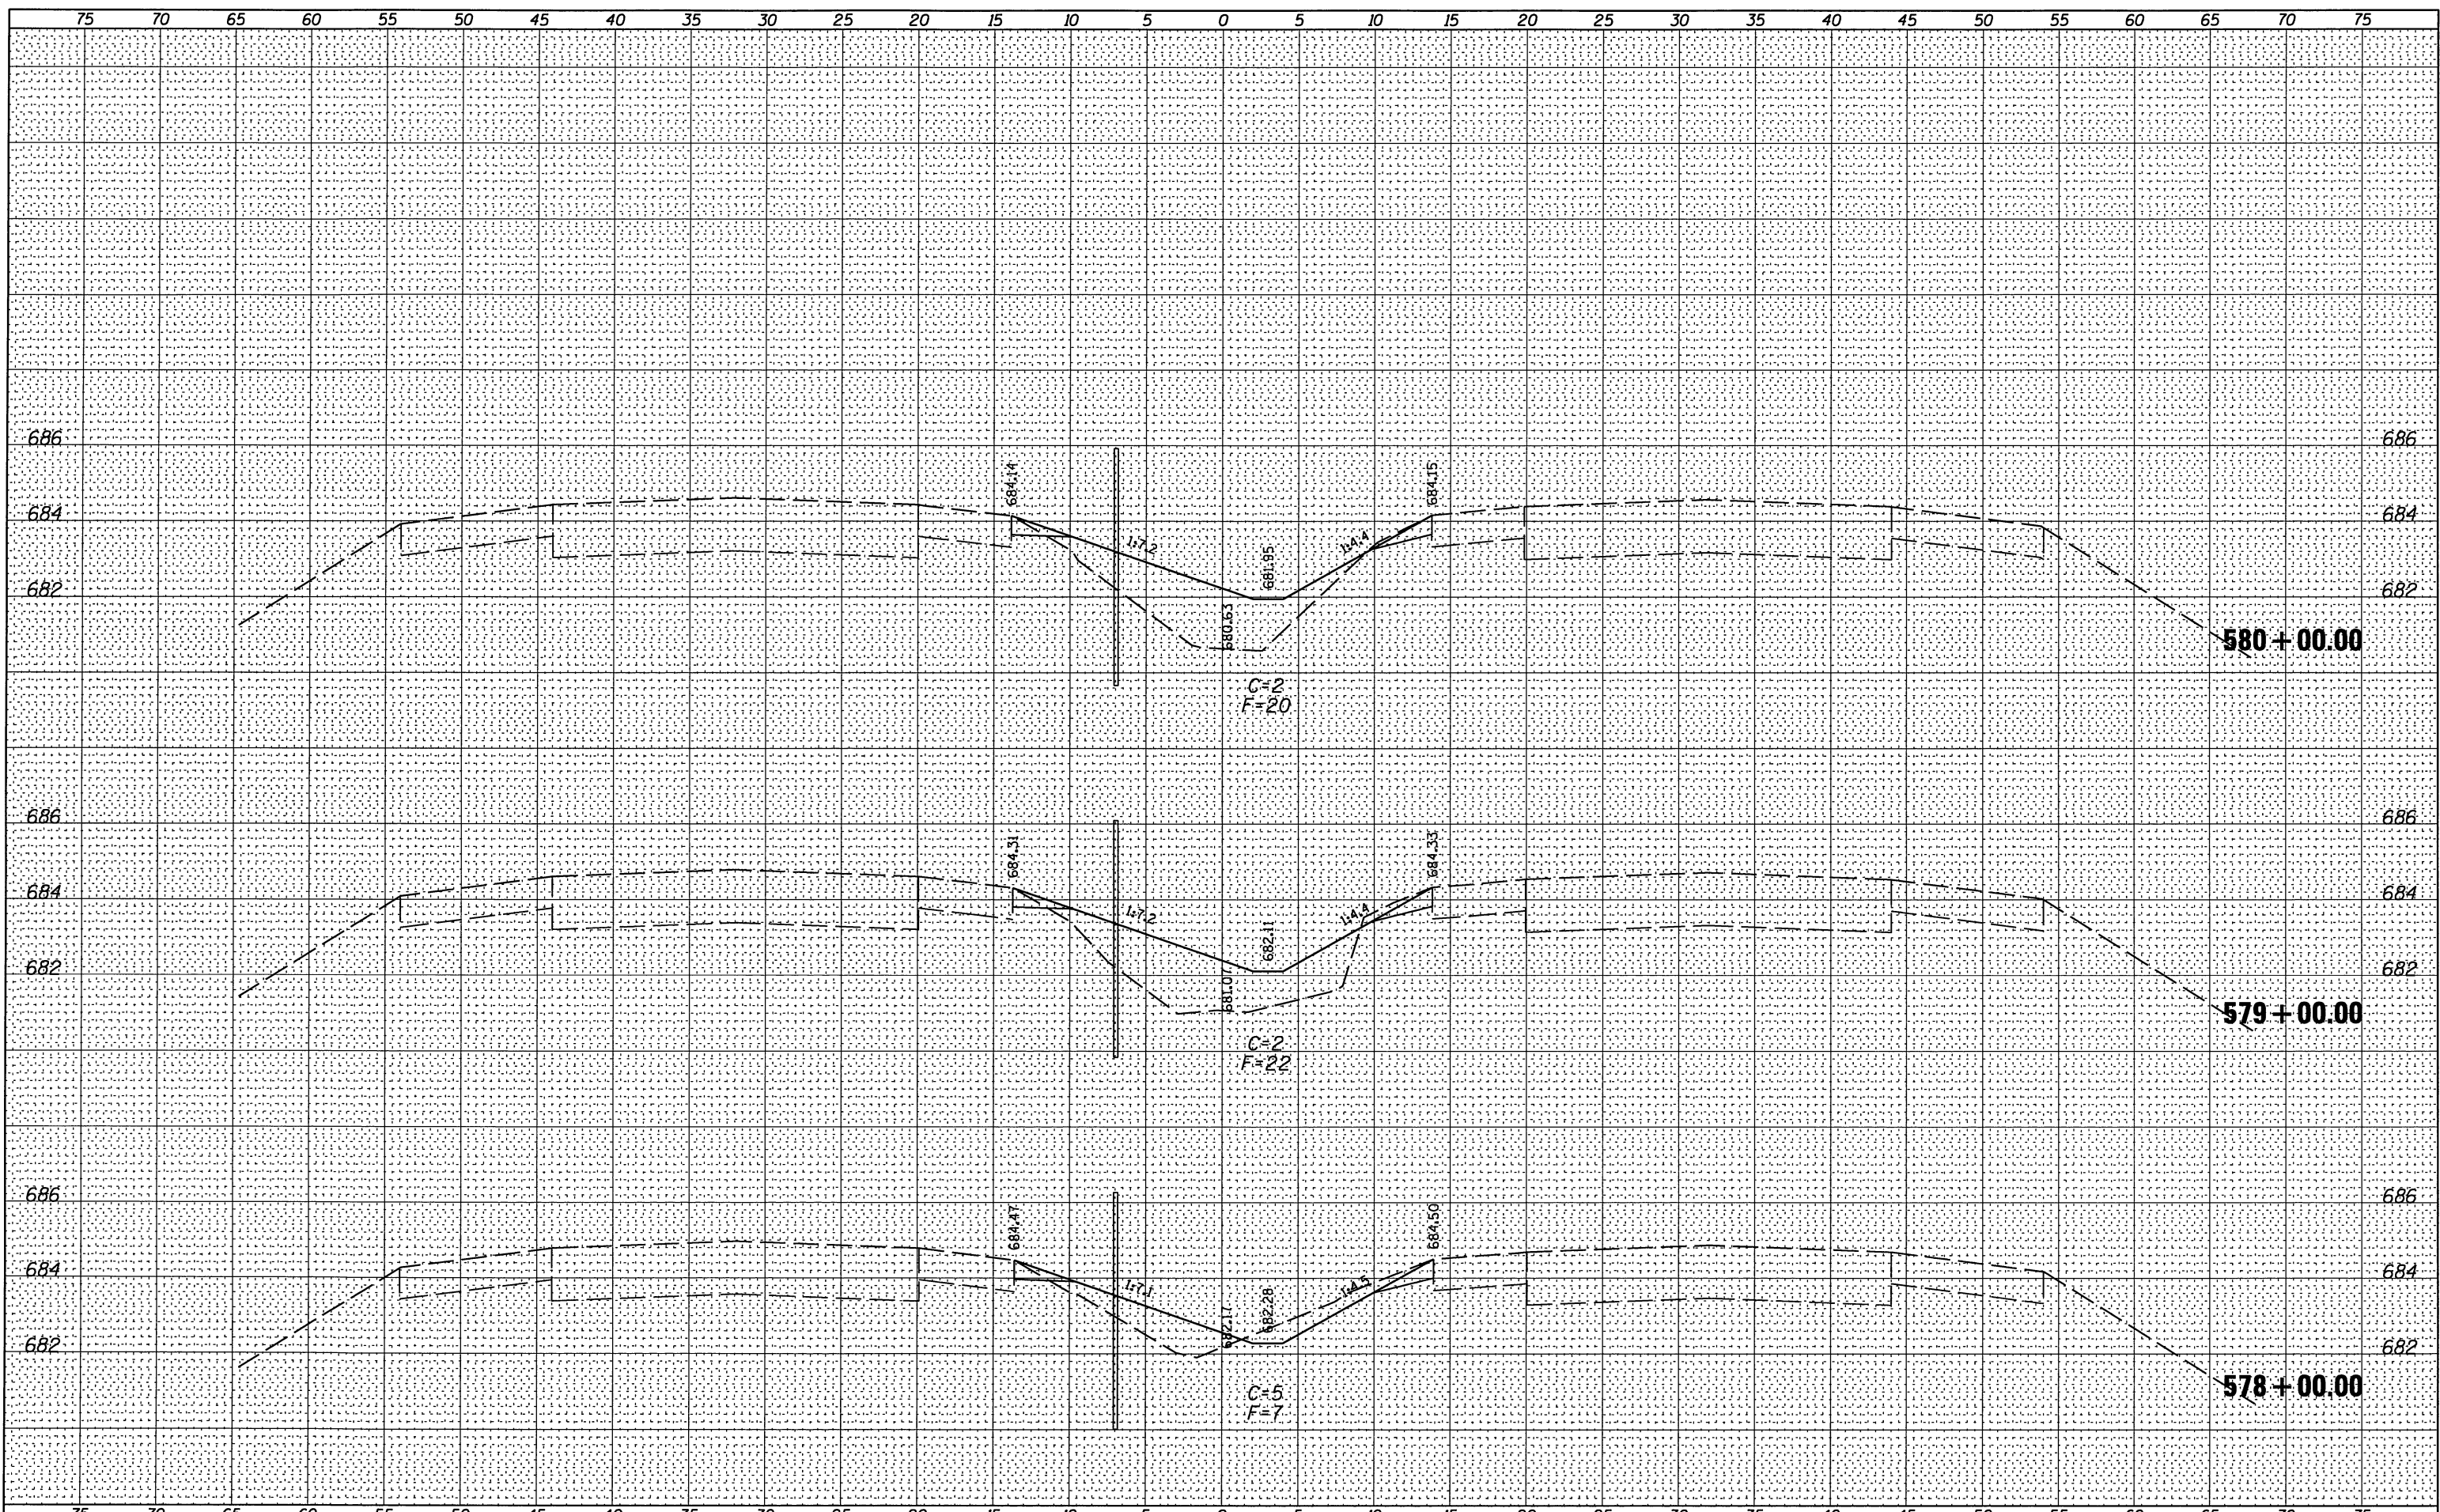

| | | | | | | | | | | | | |
|-------------|--------------------|----------------------|-----------|---|------------------------------|---------------|-----------|----------------------------|----------------------------------|--------------------|---------------------------|-----------|
| FILE NAME = | USER NAME = #USER# | DESIGNED - | REVISED - | STATE OF ILLINOIS DEPARTMENT OF TRANSPORTATION | FAI 74 CROSS SECTIONS | | | F.A.I. RTE. | SECTION | COUNTY | TOTAL SHEETS | SHEET NO. |
| #FILE# | | DRAWN - | REVISED - | | 74 | HSIP FY2012-1 | CHAMPAIGN | 160 | 97 | | | |
| | | PLOT SCALE = #SCALE# | REVISED - | | SCALE: | | | SHEET NO. 55 OF 118 SHEETS | STA. 578+00.00 TO STA. 580+00.00 | CONTRACT NO. 70956 | ILLINOIS FED. AID PROJECT | |
| | | PLOT DATE #DATE# | REVISED - | | | | | | | | | |