


BY	DATE
SURVEYED	
NOTE BOOK	
TEMPLATE	
AREAS CHECKED	
NO.	

BY	DATE
SURVEYED	
NOTE BOOK	
TEMPLATE	
AREAS CHECKED	
NO.	

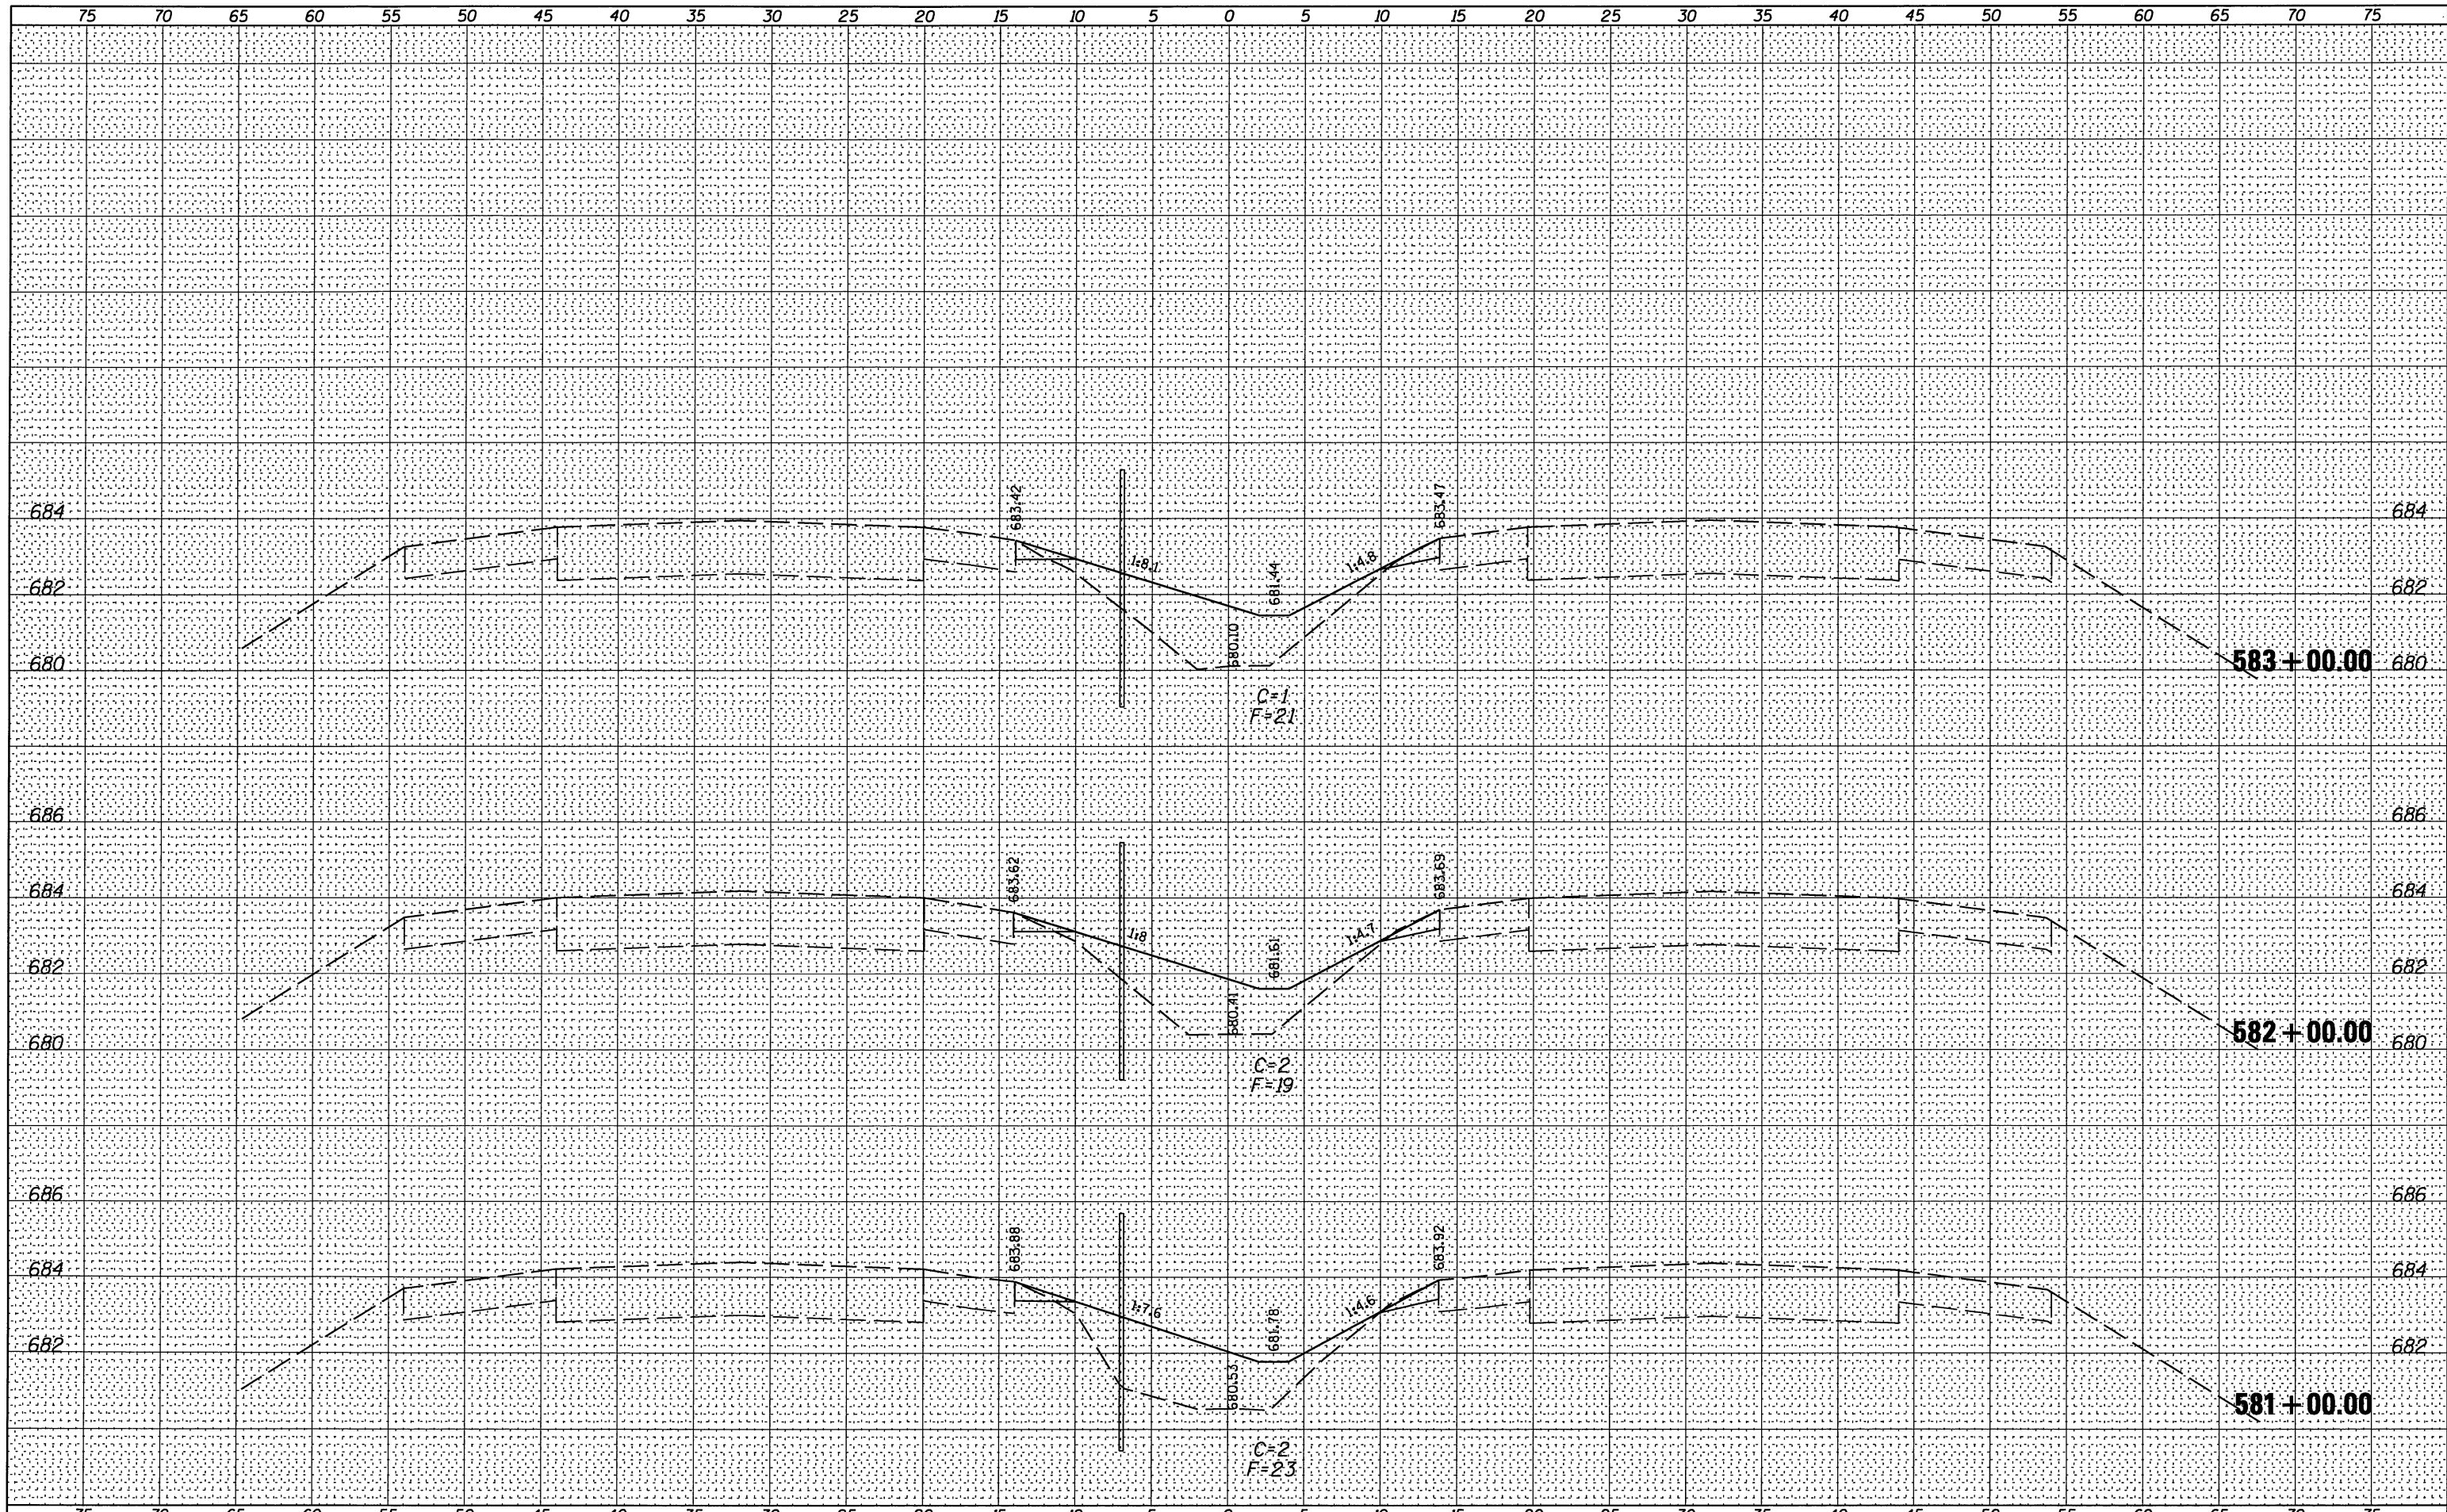

FILE NAME =  
#FILE#

USER NAME = #USER\*  
DESIGNED -  
DRAWN -  
PLOT SCALE = #SCALE\*  
PLOT DATE = #DATE\*

REVISIED -  
REVISIED -  
REVISIED -  
DATE -

REVISIED -  
REVISIED -  
REVISIED -  
REVISIED -

**STATE OF ILLINOIS  
DEPARTMENT OF TRANSPORTATION**

**FAI 74 CROSS SECTIONS**

SCALE: SHEET NO. 56 OF 118 SHEETS STA. 581+00.00 TO STA. 583+00.00

F.A.I. RTE.	SECTION	COUNTY	TOTAL SHEETS	SHEET NO.
74	HSIP FY2012-1	CHAMPAIGN	160	98
CONTRACT NO. 70956			ILLINOIS FED. AID PROJECT	