


FINAL	DATE
SURVEY	BY
PLotted	
NOTE BOOK	
AREAS CHECKED	
NO.	

ORIGINAL	DATE
SURVEY	BY
PLotted	
NOTE BOOK	
AREAS CHECKED	
NO.	

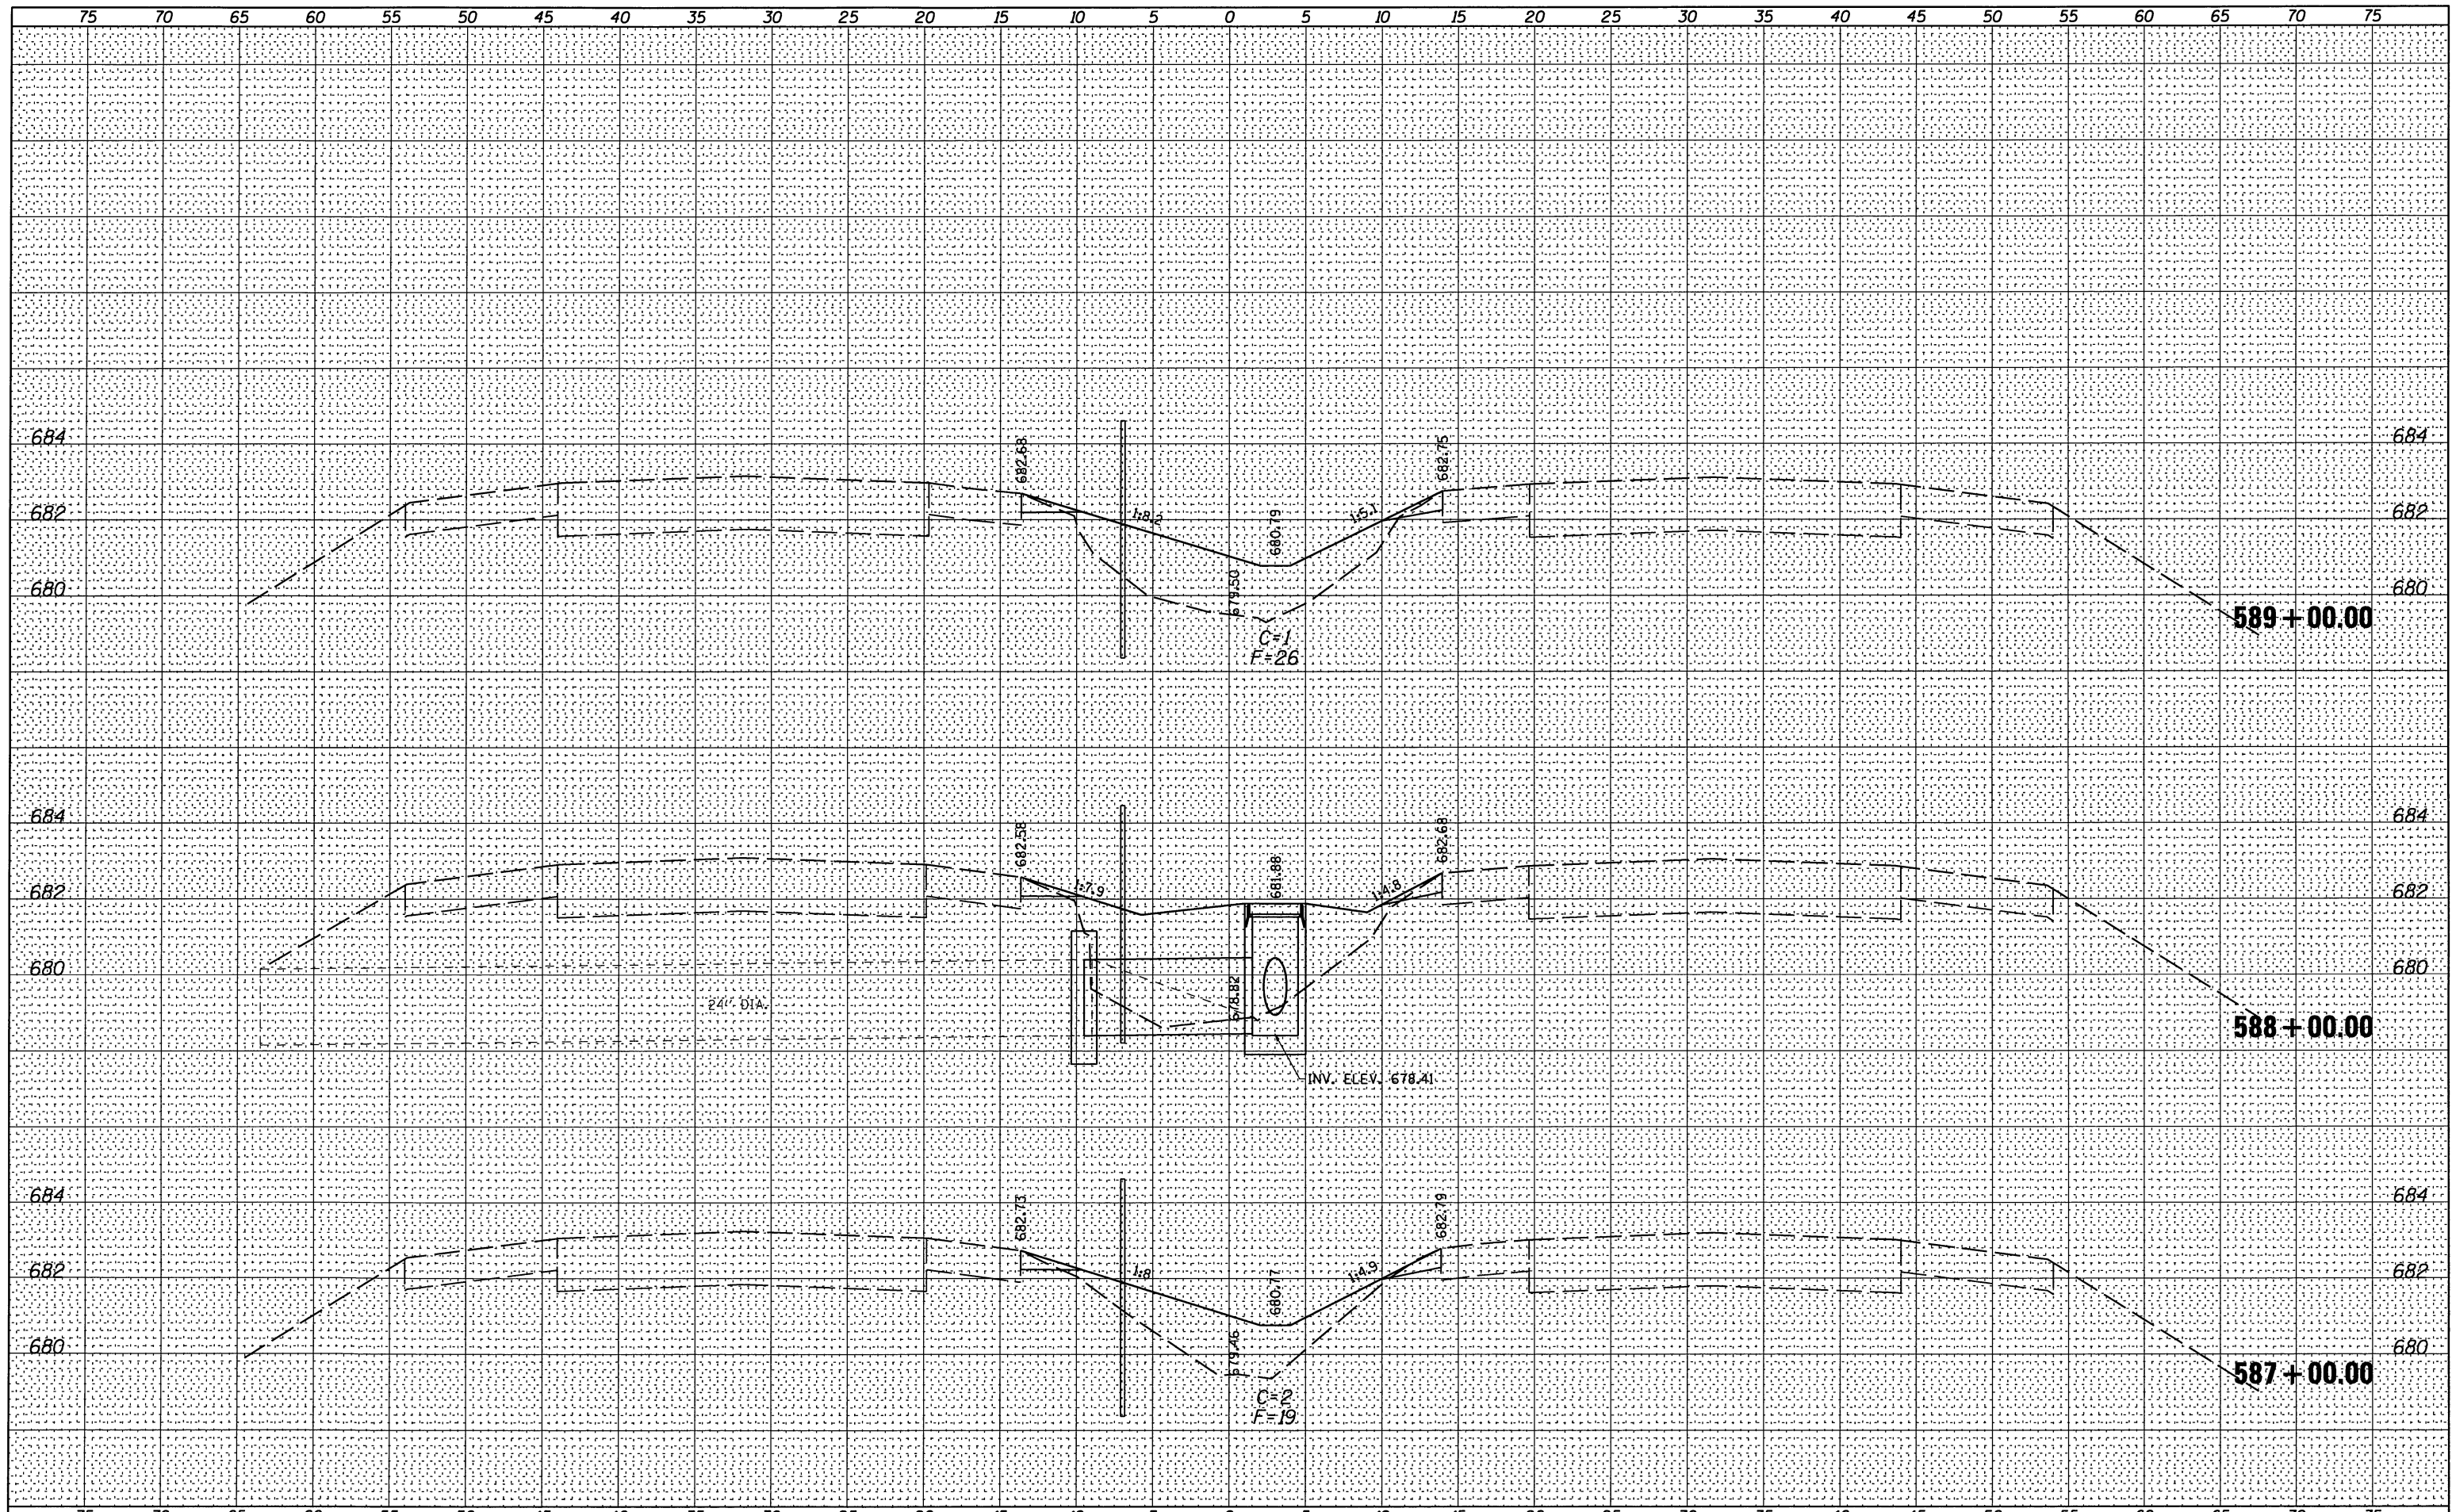

FILE NAME =	USER NAME = #USER#	DESIGNED -	REVISED -	STATE OF ILLINOIS DEPARTMENT OF TRANSPORTATION	FAI 74 CROSS SECTIONS			FAI 74	SECTION	COUNTY	TOTAL SHEETS	SHEET NO.
#FILE#		DRAWN -	REVISED -		74	HSIP FY2012-1	CHAMPAIGN	160	100			
		CHECKED -	REVISED -		SCALE:	SHEET NO. 58 OF 118 SHEETS	STA. 587+00.00 TO STA. 589+00.00	ILLINOIS FED. AID PROJECT				
		DATE -	REVISED -									