


# SALINE BRANCH DITCH OMISSION

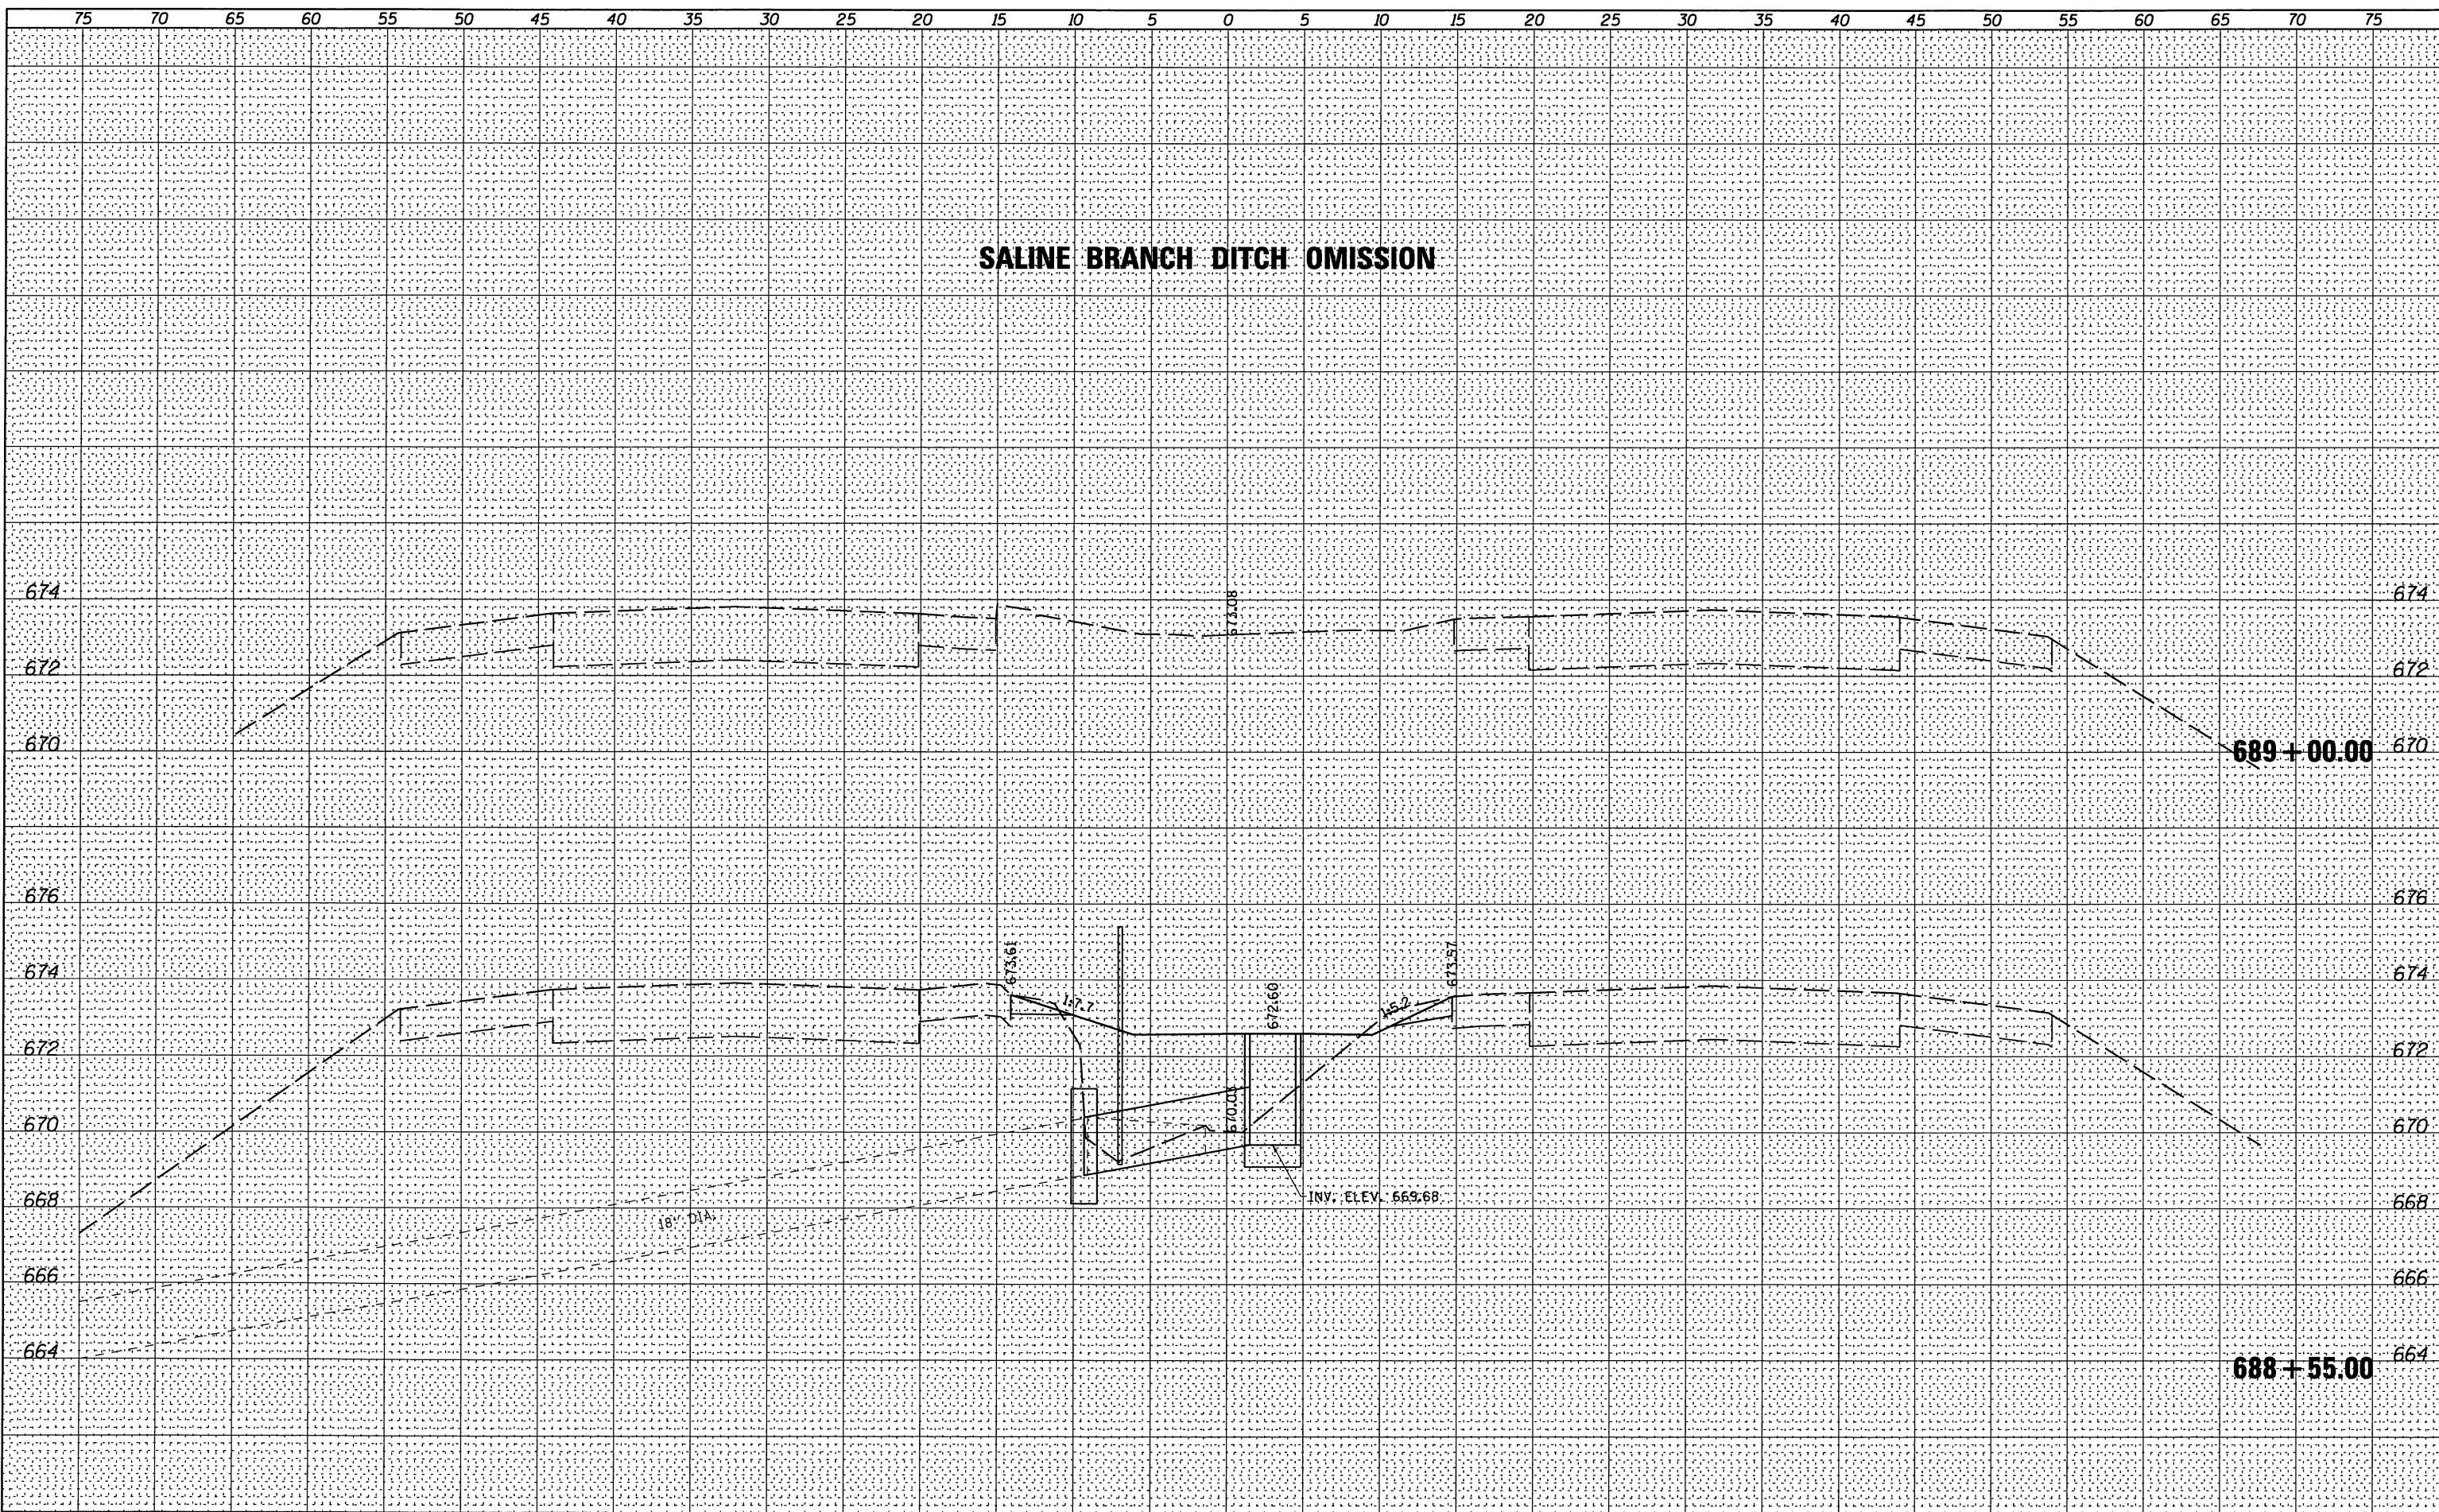

FINAL SURVEY	DATE
SURVEYED	
PLOTTED	
NOTE BOOK	
AREAS CHECKED	

ORIGINAL SURVEY	DATE
SURVEYED	
PLOTTED	
NOTE BOOK	
AREAS CHECKED	

FILE NAME =  
#FILE#

USER NAME = #USER#  
DESIGNED -  
DRAWN -  
PLOT SCALE = #SCALE#  
PLOT DATE = #DATE#

REVISIED -  
REVISIED -  
CHECKED -  
DATE -

REVISIED -  
REVISIED -  
REVISIED -  
REVISIED -

**STATE OF ILLINOIS  
DEPARTMENT OF TRANSPORTATION**

**FAI 74 CROSS SECTIONS**

SCALE: SHEET NO. 93 OF 118 SHEETS STA. 688+55.00 TO STA. 689+00.00

F.A.I. RTE.	SECTION	COUNTY	TOTAL SHEETS	SHEET NO.
74	HSIP FY2012-1	CHAMPAIGN	160	135
			CONTRACT NO.	70956
ILLINOIS FED. AID PROJECT				