


DATE	
BY	
FINAL SURVEY	
NOTE BOOK	
NO.	

DATE	
BY	
ORIGINAL SURVEY	
NOTE BOOK	
NO.	

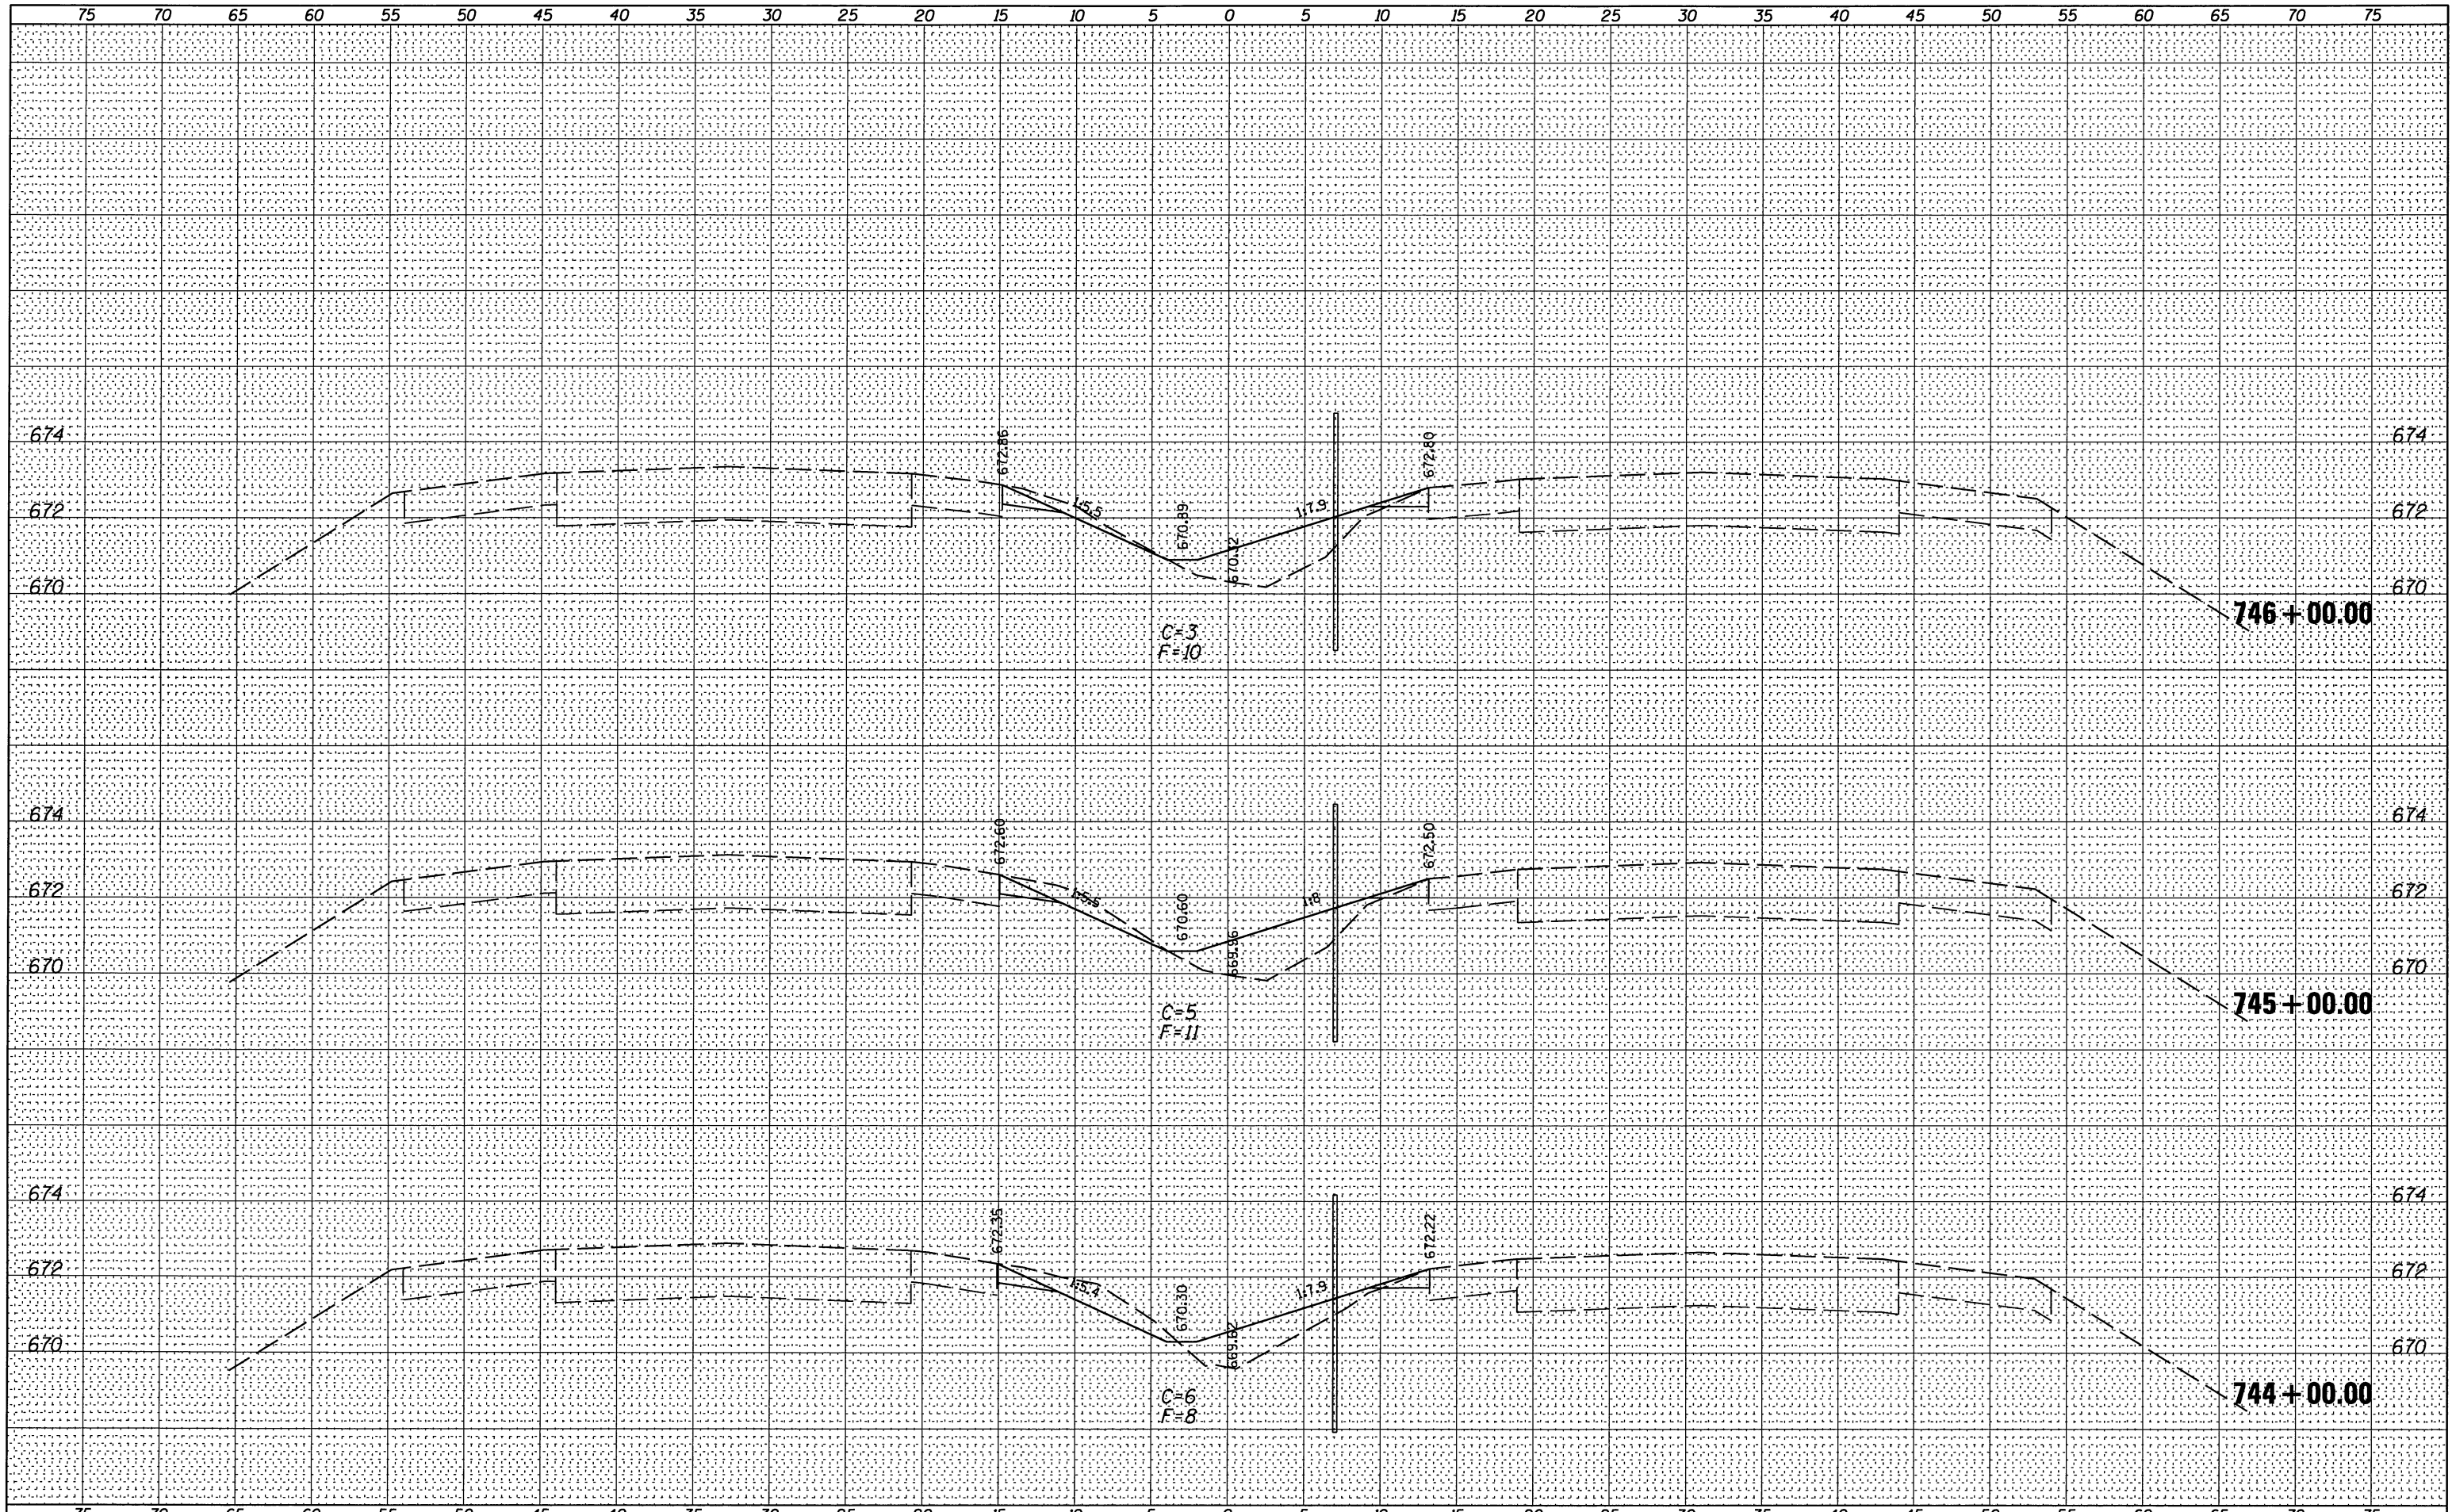

FILE NAME =	USER NAME = #USER*	DESIGNED -	REVISED -	STATE OF ILLINOIS DEPARTMENT OF TRANSPORTATION	FAI 74 CROSS SECTIONS		F.A.I. RTE.	SECTION	COUNTY	TOTAL SHEETS	SHEET NO.
#FILE#		DRAWN -	REVISED -		74	HSIP FY2012-1	CHAMPAIGN	160	154		
		CHECKED -	REVISED -		SCALE:		SHEET NO. 112 OF 118 SHEETS		STA. 744+00.00 TO STA. 746+00.00	CONTRACT NO. 70956	
		DATE -	REVISED -		ILLINOIS FED. AID PROJECT						