


DATE	
BY	
FINAL SURVEY	
REVISED	
TEMPLATE	
AREAS CHECKED	
NO.	

DATE	
BY	
ORIGINAL SURVEY	
REVISED	
TEMPLATE	
AREAS CHECKED	
NO.	

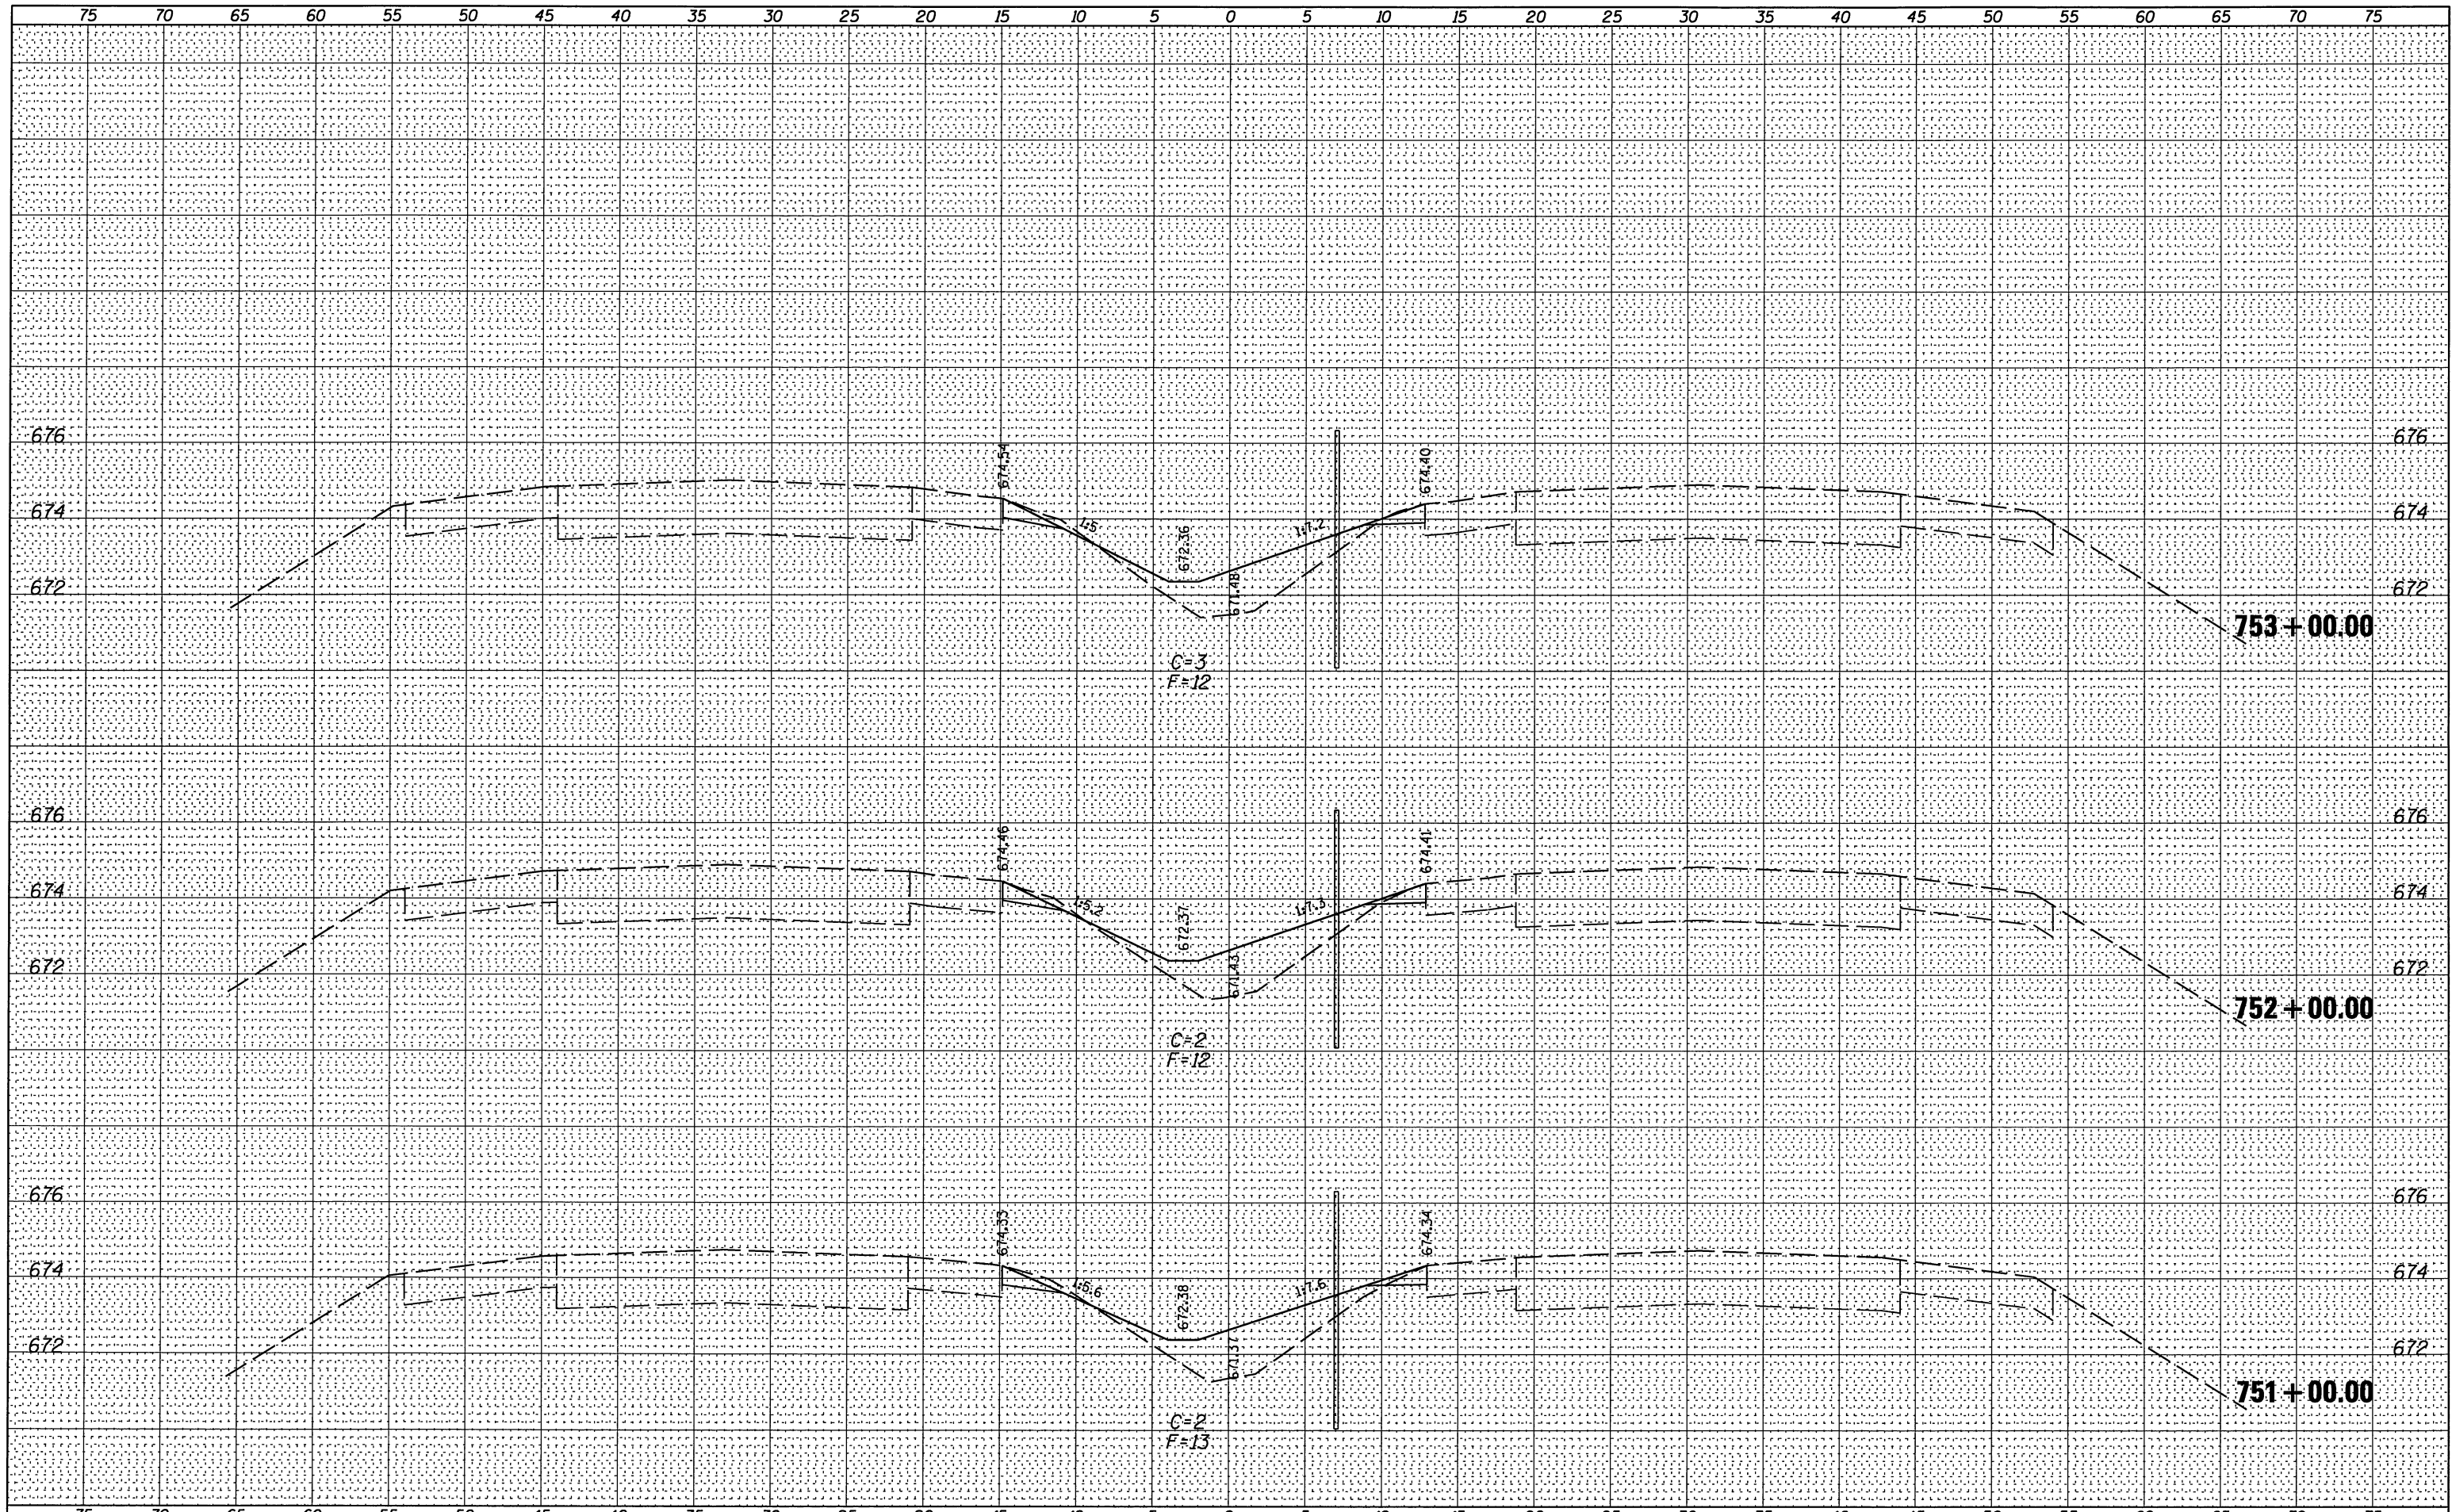

FILE NAME =	USER NAME = #USER#	DESIGNED -	REVISED -	STATE OF ILLINOIS DEPARTMENT OF TRANSPORTATION	FAI 74 CROSS SECTIONS			F.A.I. RTE.	SECTION	COUNTY	TOTAL SHEETS	SHEET NO.
#FILE#		DRAWN -	REVISED -		74	HSIP FY2012-1	CHAMPAIGN	160	156			
		CHECKED -	REVISED -		SCALE:	SHEET NO. 114 OF 118 SHEETS	STA. 751+00.00 TO STA. 753+00.00	CONTRACT NO. 70956				
		DATE -	REVISED -		ILLINOIS FED. AID PROJECT							