


# MCLEAN COUNTY

## TOWN OF NORMAL LOCATIONS 6 - 12

 

LOCATION #12  
U.S. BUSN 51 &  
I-55 SOUTH RAMP  
RETROFIT L.E.D. MODULES  
INSTALL FAC & TY4 CAB

LOCATION #11  
U.S. BUSN 51 &  
I-55 SOUTH RAMP  
RETROFIT L.E.D. MODULES  
INSTALL FAC & TY4 CAB


LOCATION #10  
BUSN. 55 (VETERAN'S PKWY) &  
I-55 NORTH RAMP  
INSTALL U.P.S.

LOCATION #9  
BUSN. 55 (VETERAN'S PKWY) &  
I-55 SOUTH RAMP  
INSTALL U.P.S.

LOCATION #8  
BUSN. 55 (VETERAN'S PKWY) &  
SHEPARD RD.  
INSTALL U.P.S.

LOCATION #7  
BUSN. 55 (VETERAN'S PKWY) &  
FORT JESSE RD.  
INSTALL U.P.S.

LOCATION #6  
BUSN. 55 (VETERAN'S PKWY) &  
PARKWAY PLAZA  
INSTALL U.P.S.

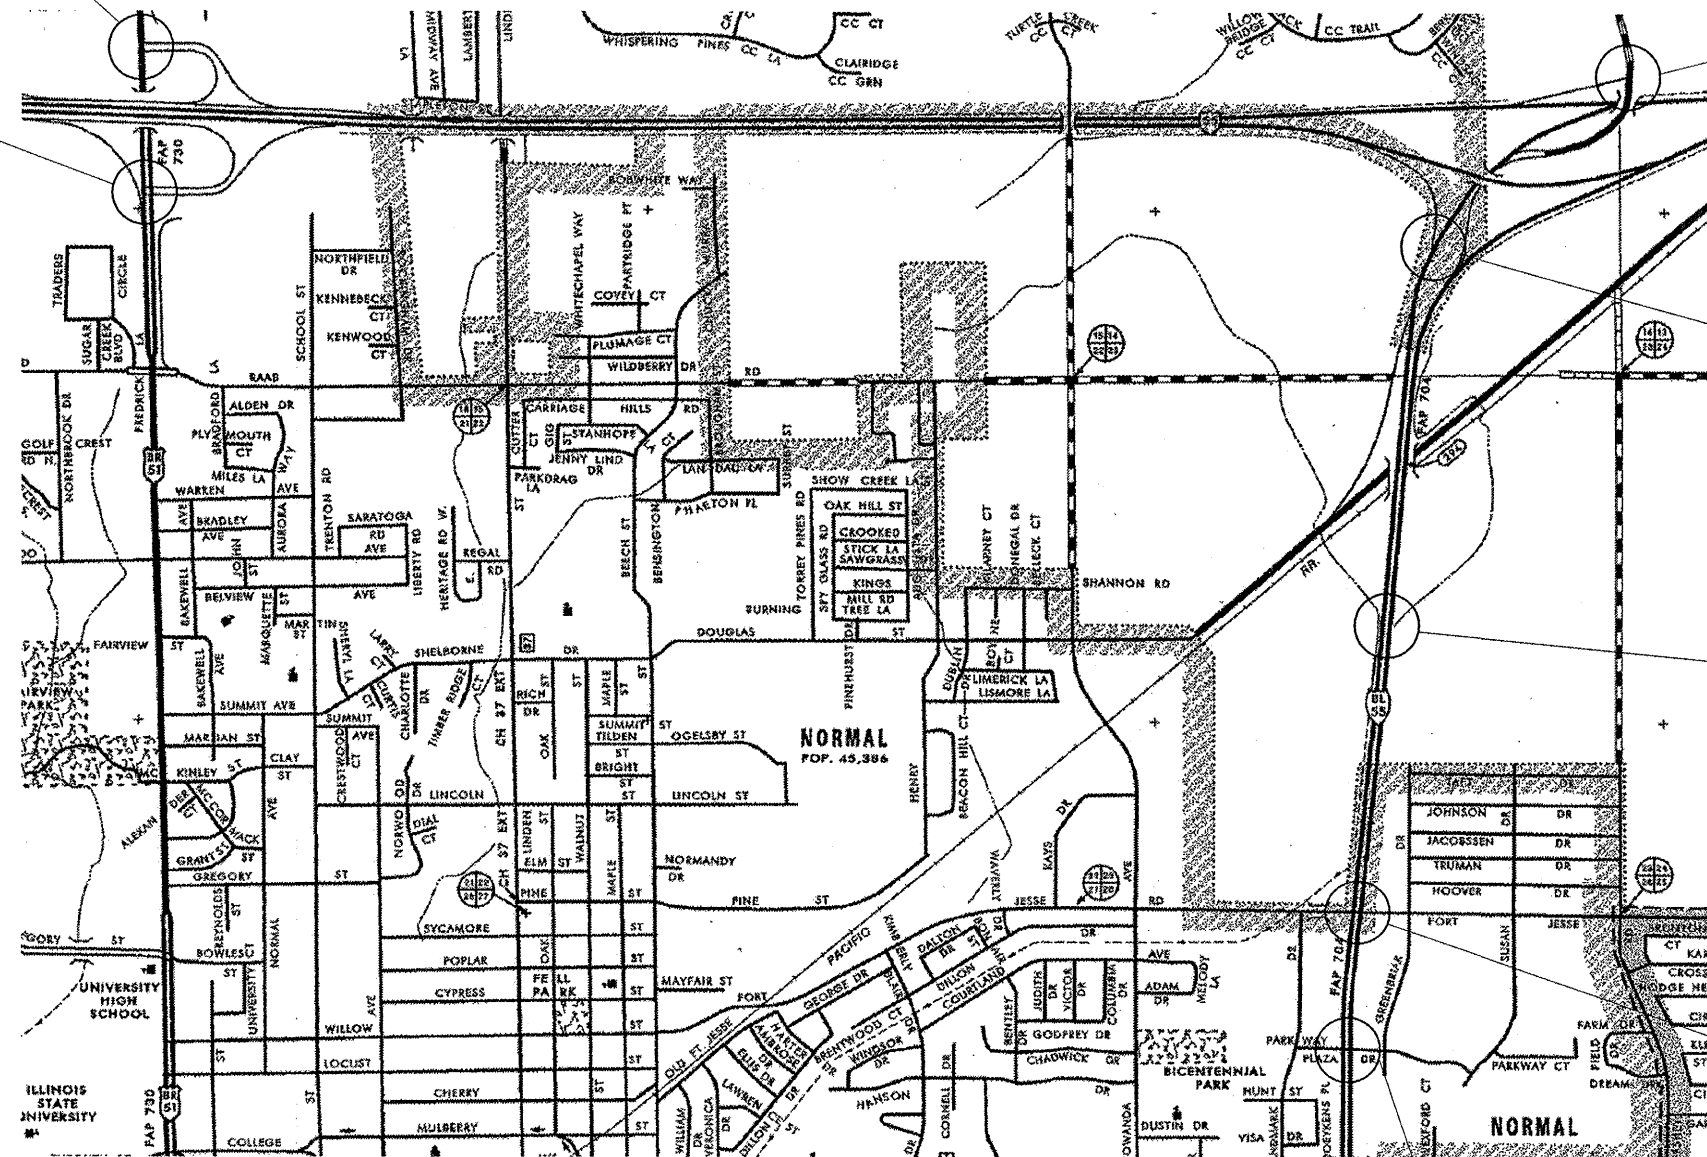

FILE NAME =	USER NAME = biggard	DESIGNED -	REVISED -
c:\pwork\pvidot\biggard\48289275\sign	is.dgn	DRAWN -	REVISED -
	PLOT SCALE = 40.0000' / in.	CHECKED -	REVISED -
	PLOT DATE = 12/15/2011	DATE -	REVISED -

STATE OF ILLINOIS  
DEPARTMENT OF TRANSPORTATION

SCALE: SHEET OF SHEETS STA. TO STA.

F.A.P. RTE.	SECTION	COUNTY	TOTAL SHEETS	SHEET NO.
VAR.	*	**	11	3
CONTRACT NO. 70962				
ILLINOIS FED. AID PROJECT				

\* LED RETROFIT AND UPS 2012-1  
\*\* MCLEAN, DOUGLAS