


MCLEAN COUNTY

CITY OF BLOOMINGTON LOCATIONS 13 - 31

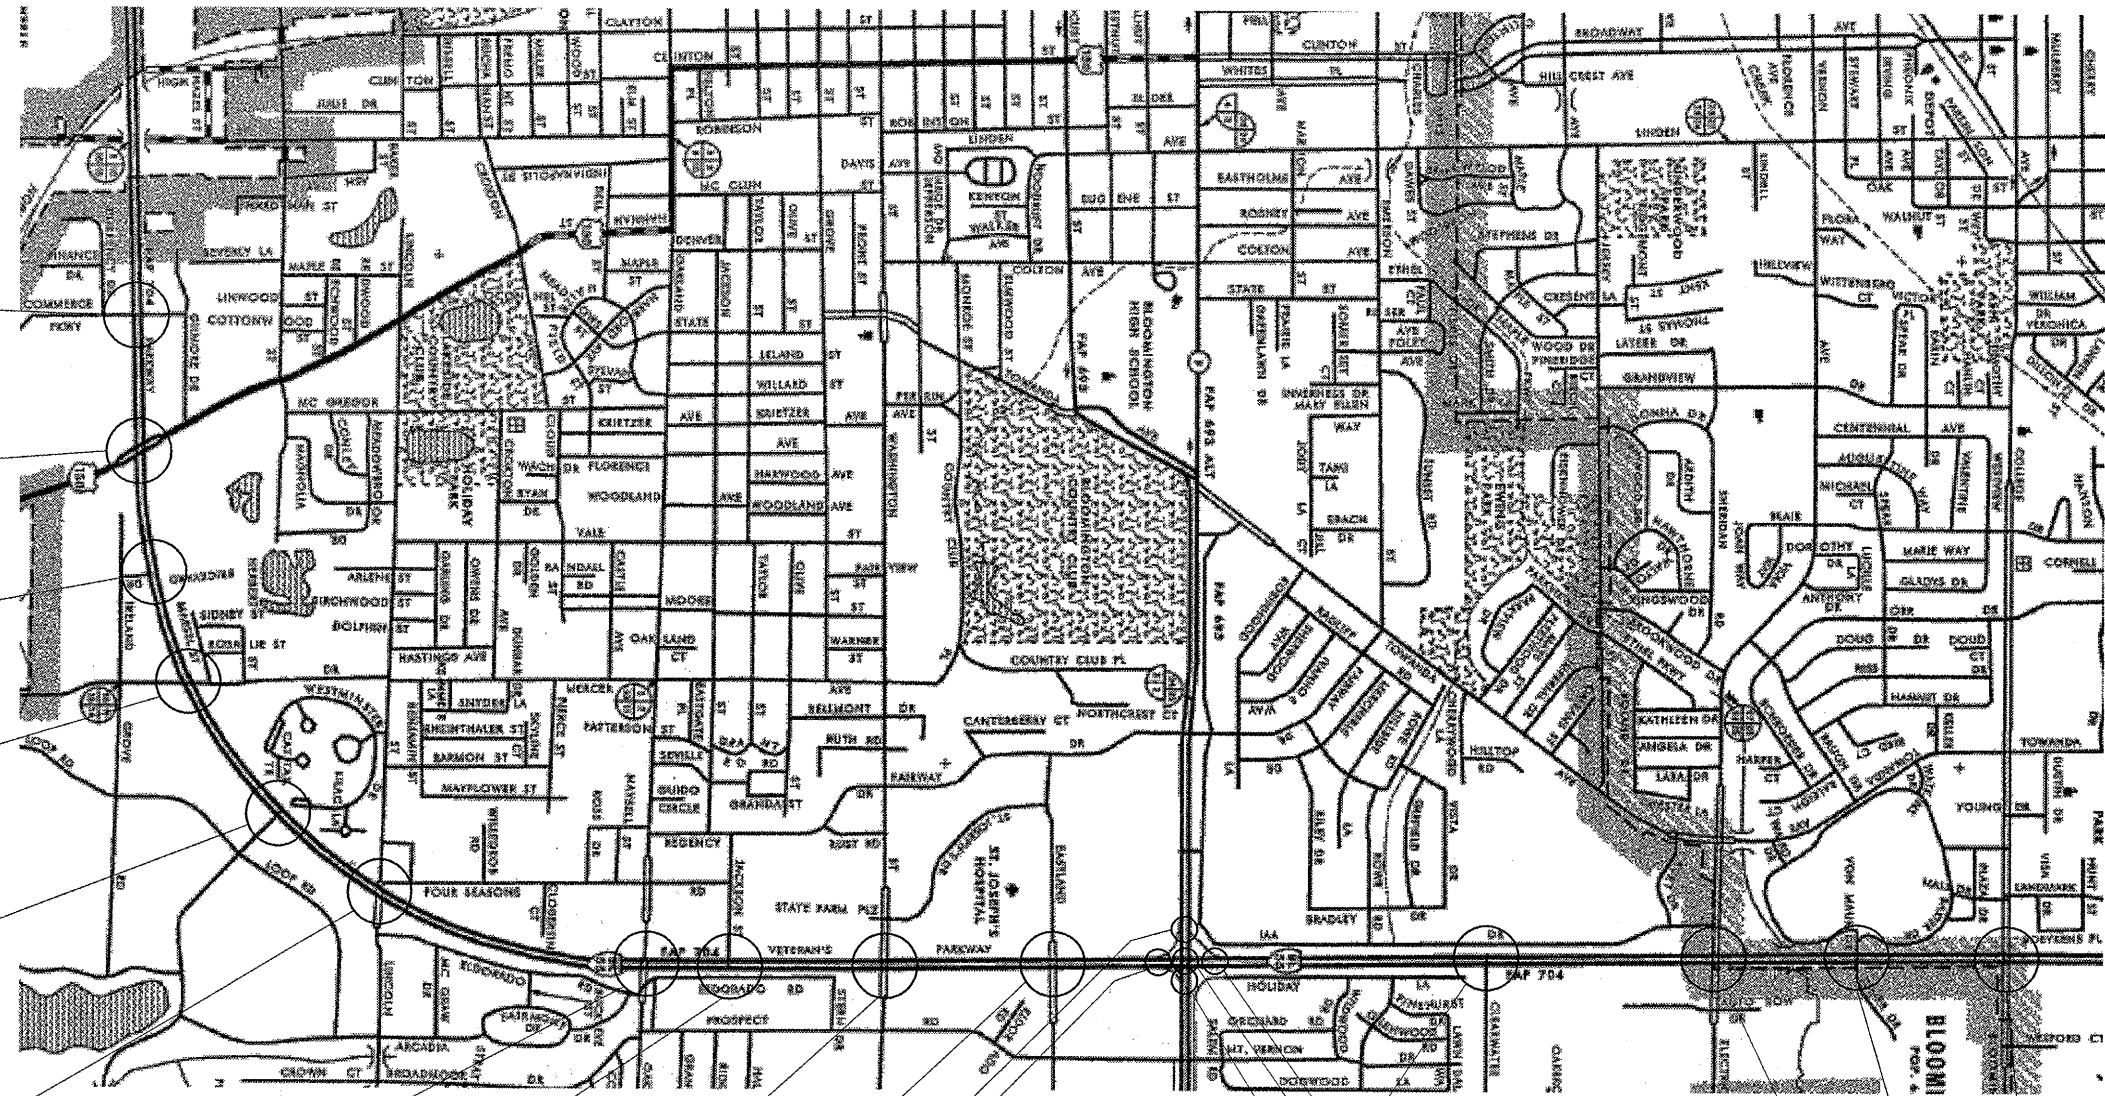

LOCATION #13
I-55 BUSN. (VETERAN'S PKWY) &
COMMERCE PKWY
INSTALL U.P.S.

LOCATION #14
I-55 BUSN. (VETERAN'S PKWY) &
MORRISSEY DR.
INSTALL U.P.S.

LOCATION #15
I-55 BUSN. (VETERAN'S PKWY) &
BRICKYARD DR.
INSTALL U.P.S.

LOCATION #16
I-55 BUSN. (VETERAN'S PKWY) &
MERCER AVE.
INSTALL U.P.S.

LOCATION #17
I-55 BUSN. (VETERAN'S PKWY) &
IRELAND GROVE RD.
INSTALL U.P.S.

LOCATION #18
I-55 BUSN. (VETERAN'S PKWY) &
OAKLAND AVE.
INSTALL U.P.S.

LOCATION #19
I-55 BUSN. (VETERAN'S PKWY) &
LINCOLN ST.
INSTALL U.P.S.

LOCATION #20
I-55 BUSN. (VETERAN'S PKWY) &
JACKSON ST.
INSTALL U.P.S.

LOCATION #21
I-55 BUSN. (VETERAN'S PKWY) &
WASHINGTON ST.
INSTALL U.P.S.

LOCATION #22
I-55 BUSN. (VETERAN'S PKWY) &
EASTLAND AVE.
INSTALL U.P.S.

LOCATION #26
I-55 BUSN. (VETERAN'S PKWY) &
IL 9 WEST SIGNALS
INSTALL U.P.S.

LOCATION #23
I-55 BUSN. (VETERAN'S PKWY) &
IL 9 SOUTH SIGNALS
INSTALL U.P.S.

LOCATION #27
I-55 BUSN. (VETERAN'S PKWY) &
IL 9 EAST SIGNALS
INSTALL U.P.S.

LOCATION #24
I-55 BUSN. (VETERAN'S PKWY) &
IL 9 CENTRAL SIGNALS
INSTALL U.P.S.

LOCATION #25
I-55 BUSN. (VETERAN'S PKWY) &
IL 9 NORTH SIGNALS
INSTALL U.P.S.

LOCATION #28
I-55 BUSN. (VETERAN'S PKWY) &
CLEARWATER AVE.
INSTALL U.P.S.

LOCATION #29
I-55 BUSN. (VETERAN'S PKWY) &
GENERAL ELECTRIC RD.
INSTALL U.P.S.

LOCATION #30
I-55 BUSN. (VETERAN'S PKWY) &
JUMAR RD.
INSTALL U.P.S.

LOCATION #31
I-55 BUSN. (VETERAN'S PKWY) &
COLLEGE AVE.
INSTALL U.P.S.

FILE NAME =	USER NAME = biggsrd	DESIGNED -	REVISED -
ct:\pwork\pwork\biggsrd\02289275\sign	ls.dgn	DRAWN -	REVISED -
		CHECKED -	REVISED -
		DATE -	REVISED -

DESIGNED -	REVISED -
DRAWN -	REVISED -
CHECKED -	REVISED -
DATE -	REVISED -

**STATE OF ILLINOIS
DEPARTMENT OF TRANSPORTATION**

SCALE:	SHEET	OF	SHEETS	STA.	TO	STA.
--------	-------	----	--------	------	----	------

F.A.P. RTE.	SECTION	COUNTY	TOTAL SHEETS	SHEET NO.
VAR.	*	**	11	4
CONTRACT NO. 70962				
ILLINOIS FED. AID PROJECT				

* LED RETROFIT AND UPS 2012-1
** MCLEAN, DOUGLAS