


# U.S. 51 BUS. & I-55 SOUTH RAMPS

LOCATION 11

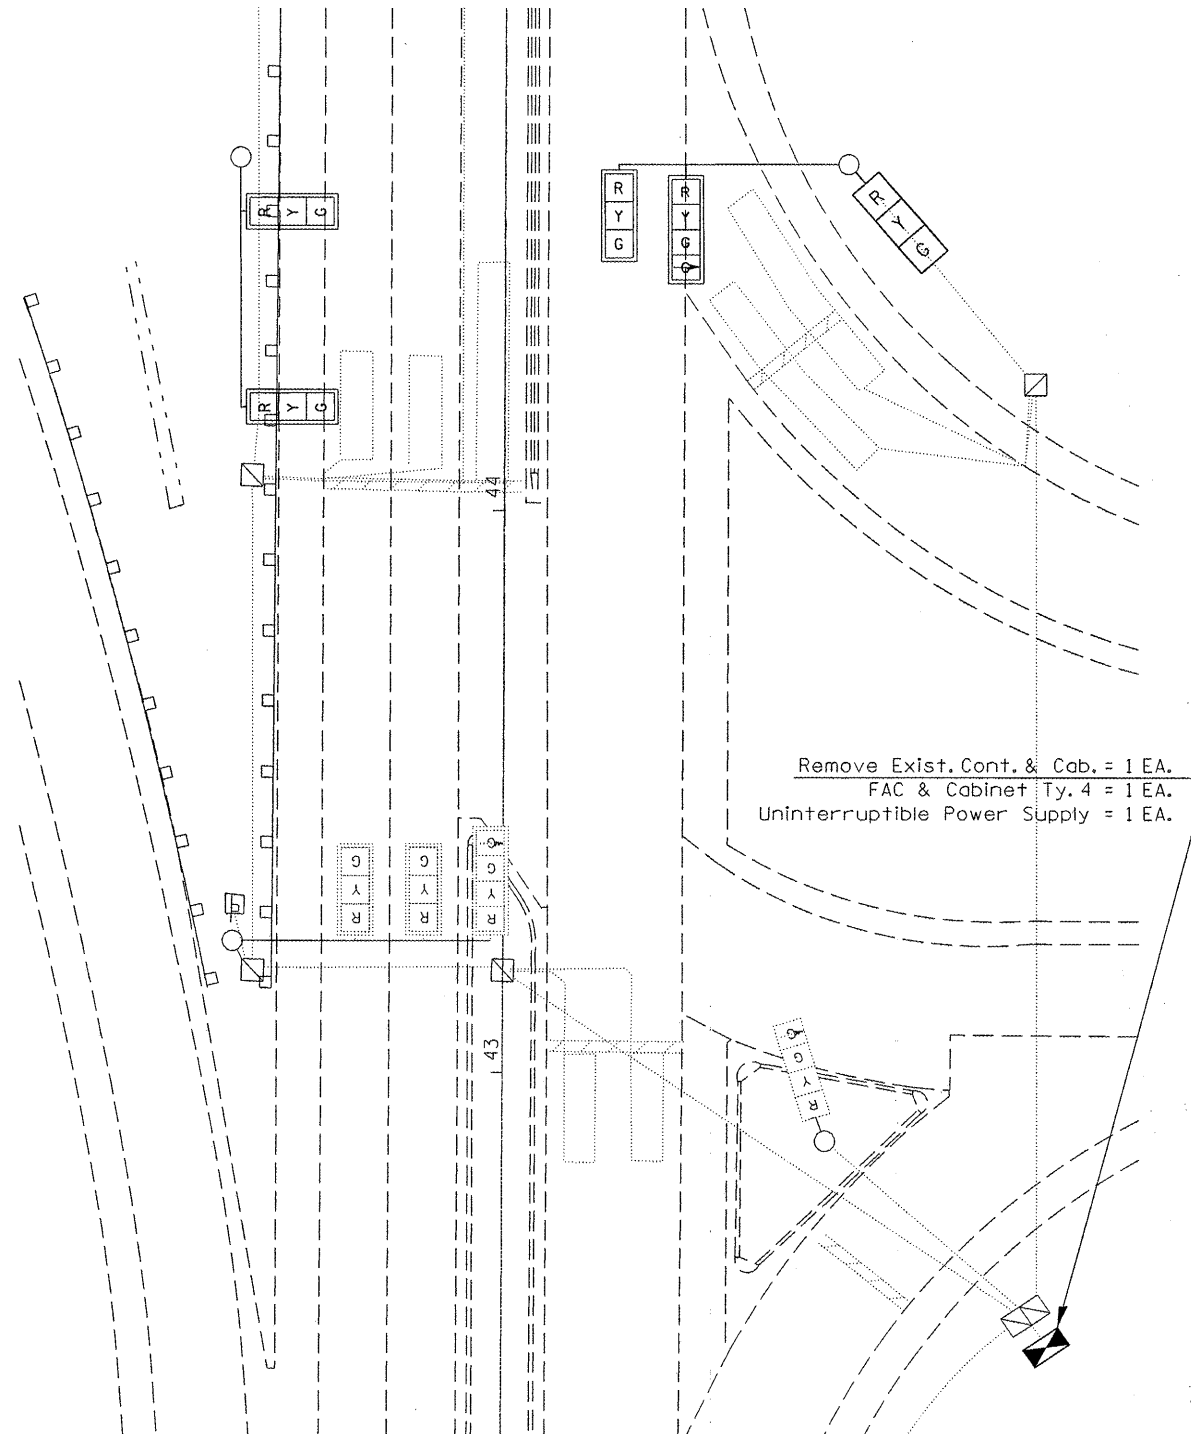

Remove Exist. Cont. & Cab. = 1 EA.  
FAC & Cabinet Ty. 4 = 1 EA.  
Uninterruptible Power Supply = 1 EA.


**BILL OF MATERIALS**

U.S. 36 & MAIN ST.  
LOCATION 11

ITEM	UNIT	QUANTITY
SIGNAL HEAD, LED, 1-FACE, 3-SECTION, BRACKET MOUNTED	EACH	1
SIGNAL HEAD, LED, 1-FACE, 3-SECTION, MAST ARM MOUNTED	EACH	3
SIGNAL HEAD, LED, 1-FACE, 4-SECTION, MAST ARM MOUNTED	EACH	1
FULL-ACTUATED CONTROLLER AND CABINET, TYPE 4	EACH	1
REMOVE EXISTING TRAFFIC CONTROLLER AND CABINET	EACH	1

# U.S. 51 BUS. & I-55 NORTH RAMPS

LOCATION 12

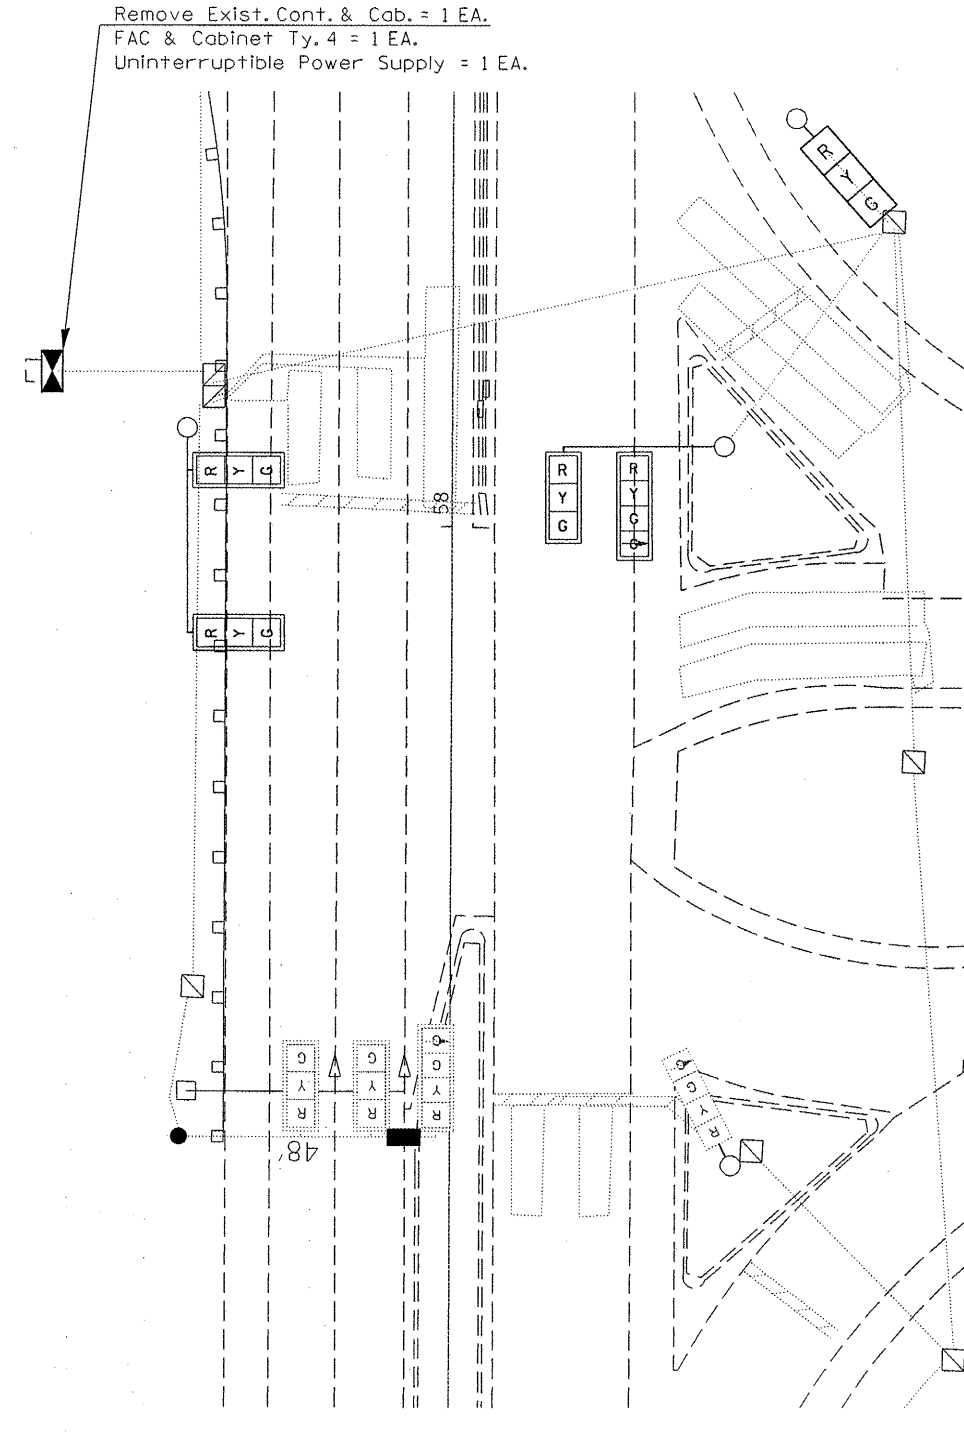

Remove Exist. Cont. & Cab. = 1 EA.  
FAC & Cabinet Ty. 4 = 1 EA.  
Uninterruptible Power Supply = 1 EA.

**BILL OF MATERIALS**

U.S. 36 & MAIN ST.  
LOCATION 12

ITEM	UNIT	QUANTITY
SIGNAL HEAD, LED, 1-FACE, 3-SECTION, BRACKET MOUNTED	EACH	1
SIGNAL HEAD, LED, 1-FACE, 3-SECTION, MAST ARM MOUNTED	EACH	3
SIGNAL HEAD, LED, 1-FACE, 4-SECTION, MAST ARM MOUNTED	EACH	1
FULL-ACTUATED CONTROLLER AND CABINET, TYPE 4	EACH	1
REMOVE EXISTING TRAFFIC CONTROLLER AND CABINET	EACH	1

FILE NAME =	USER NAME = biggsrd	DESIGNED -	REVISED -
c:\pwwork\pwwork\biggsrd\0289275\sign	ts.dgn	DRAWN -	REVISED -
PLOT SCALE = 40.0000' / 1" =	CHECKED -	REVISIONS -	
PLOT DATE = 12/15/2011	DATE -	REVISED -	

STATE OF ILLINOIS  
DEPARTMENT OF TRANSPORTATION

SCALE:	SHEET	OF	SHEETS	STA.	TO	STA.
--------	-------	----	--------	------	----	------

F.A.P. RTE.	SECTION	COUNTY	TOTAL SHEETS	SHEET NO.
VAR.	*	**	11	10
CONTRACT NO. 70962				

ILLINOIS FED. AID PROJECT  
\* LED RETROFIT AND UPS 2012-1  
\*\* MCLEAN, DOUGLAS