


F.E. STA. 241+60.00
 PROP. PIPE CULVERT, CLASS D
 TYPE 1 15" x 46', @ 0.05%
 STA. 241+37.00, 26' LT, DSFL = 682.04
 STA. 241+83.00, 26' LT, USFL = 682.06
 EXIST. PIPE CULVERT 17' TBR

P.E. STA. 241+97.00
 PROP. PIPE CULVERT, CLASS D, TYPE 1
 EQUIVALENT ROUND - SIZE 15" x 46', @ 0.12%
 STA. 241+74.00, 28' RT, USFL = 681.96
 STA. 242+20.00, 28' RT, DSFL = 681.91
 EXIST. PIPE CULVERT 18' TBR

BM FS 14
 CHISLED 'I' NEAR CENTER OF N. HEADWALL
 OF CULVERT UNDER PRIVATE DRIVE
 ±1.9 MILES N. OF PALMYRA SIGN
 W. SIDE OF IL 111
 ±0.27 MILES N. OF BERRY BROOK RD.
 STA. 241+90.60-27.99' RT.
 ELEV. 683.905 (NAVD 88)

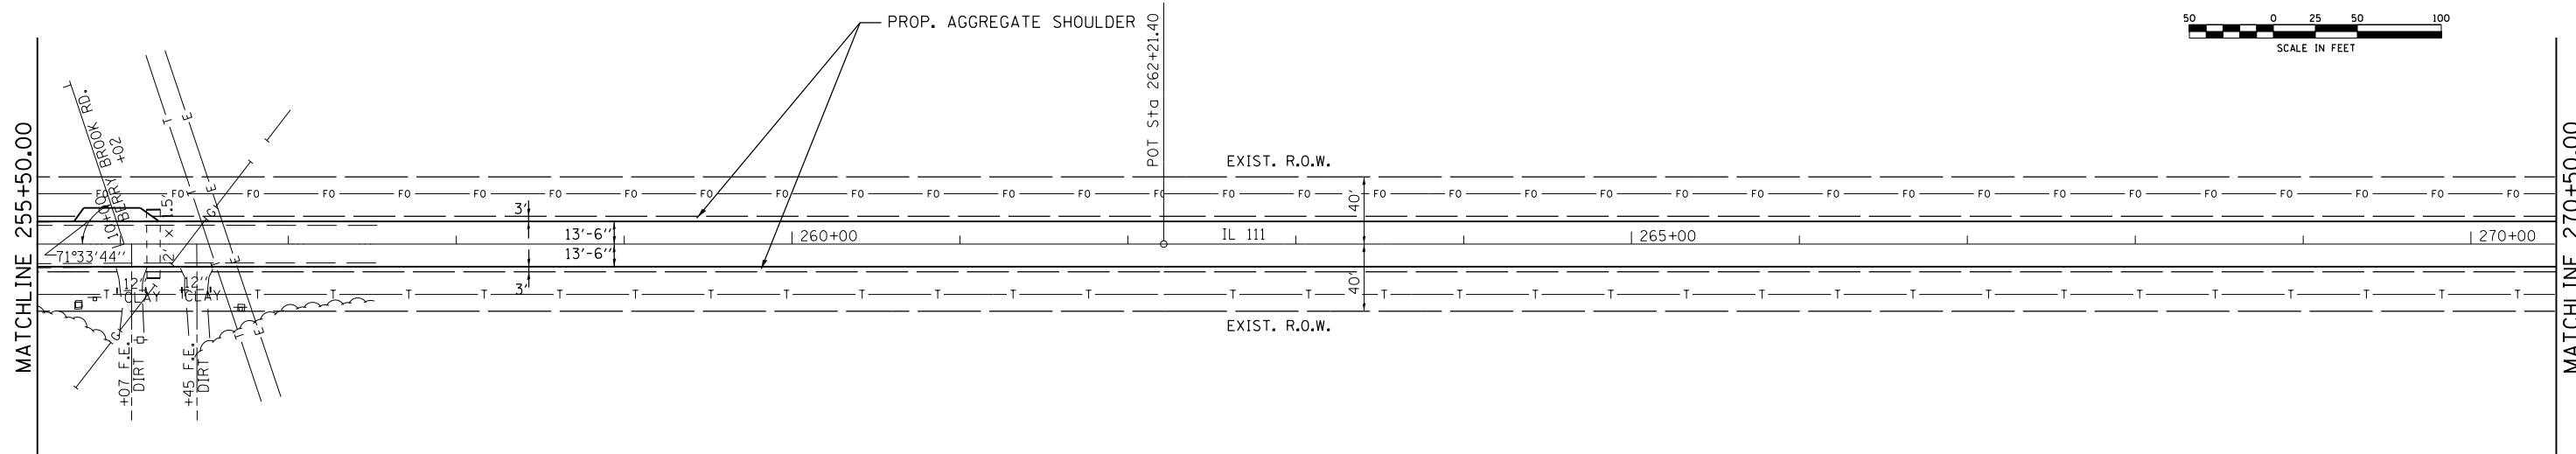

PROP. AGGREGATE SHOULDER

MATCHLINE 255+50.00

MATCHLINE 270+50.00

FILE NAME =	USER NAME = sparksgw	DESIGNED -	REVISED -
ei:\pw\work\p10dot\sparksgw\10264327\0672E48-sht-pln.dgn		DRAWN -	REVISED -
PLOT SCALE = 100.0000' / 1in.		CHECKED -	REVISED -
PLOT DATE = Dec-22-2011 10:23:47AM		DATE -	REVISED -

STATE OF ILLINOIS
 DEPARTMENT OF TRANSPORTATION

PLAN SHEET

SCALE: SHEET NO. OF SHEETS STA. TO STA.

F.A.P. RTE.	SECTION	COUNTY	TOTAL SHEETS	SHEET NO.
608	120RS-2 & 121RS-4	MACOUPIN	69	33
CONTRACT NO. 72E48			ILLINOIS FED. AID PROJECT	