


LEGEND

- ① PREFORMED PLASTIC PAVEMENT MARKING, TYPE B - INLAID - LINE 6"
- ② PREFORMED PLASTIC PAVEMENT MARKING, TYPE B - INLAID - LINE 24"
- ③ PAINT PAVEMENT MARKING - LINE 5"

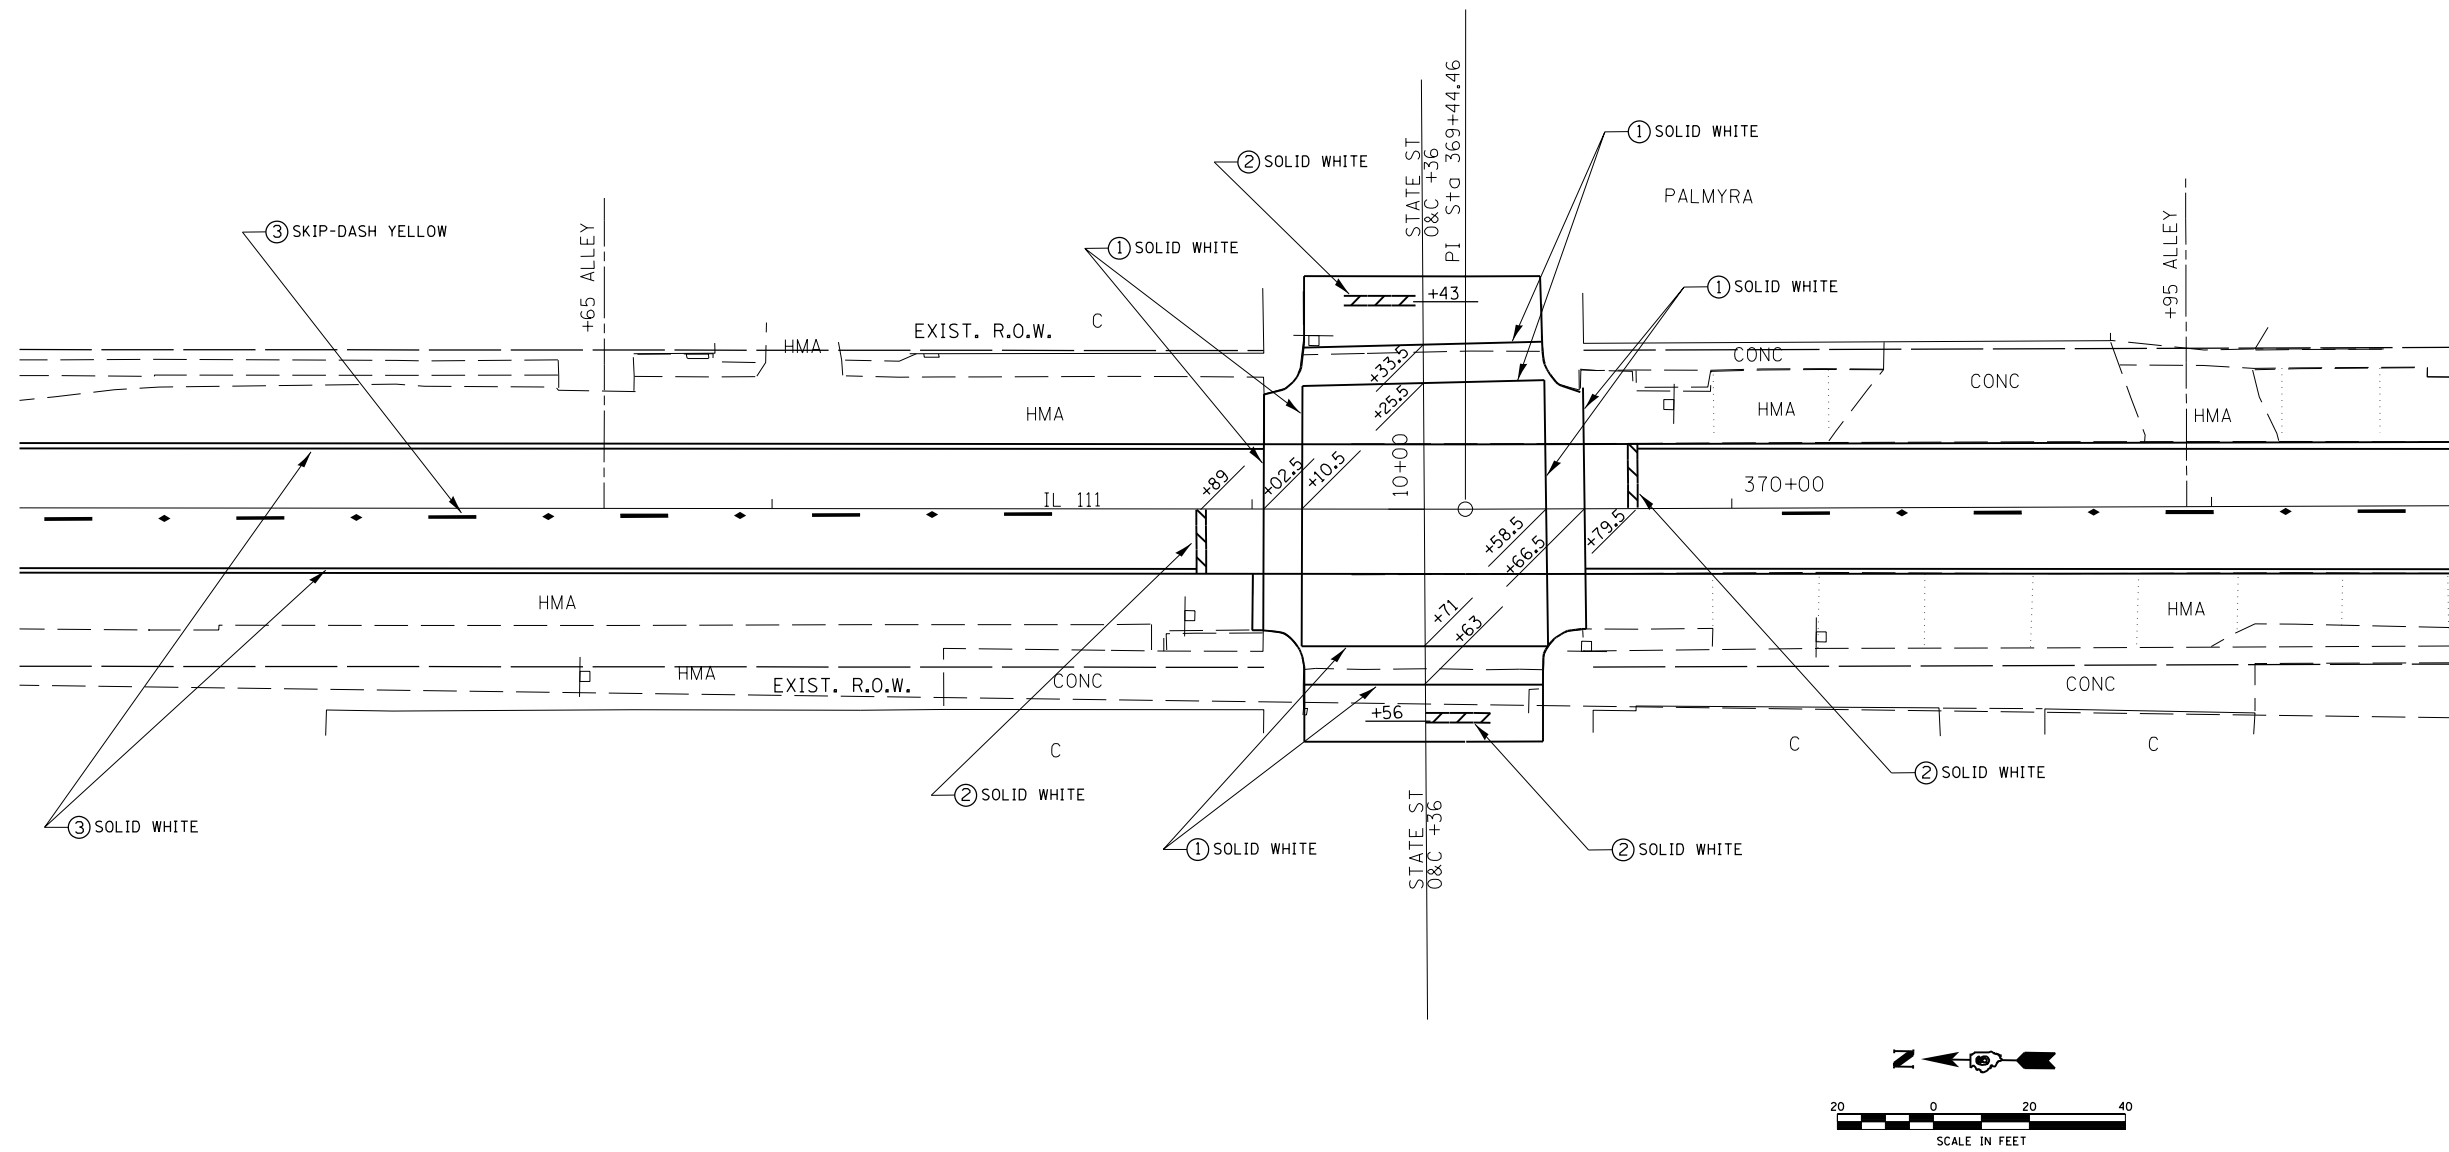

FILE NAME =	USER NAME = sparksgw	DESIGNED -	REVISED -
ci:\pw\work\p\idot\sparksgw\10264327\0672E48-sht-details.dgn		DRAWN -	REVISED -
	PLOT SCALE = 40.0000' / in.	CHECKED -	REVISED -
	PLOT DATE = Dec-22-2011 10:24:29AM	DATE -	REVISED -

**STATE OF ILLINOIS
DEPARTMENT OF TRANSPORTATION**

PAVEMENT MARKING PLAN

SCALE: SHEET NO. OF SHEETS STA. TO STA.

F.A.P. RTE.	SECTION	COUNTY	TOTAL SHEETS	SHEET NO.
608	120RS-2 & 121RS-4	MACOUPIN	69	43
CONTRACT NO. 72E48			ILLINOIS FED. AID PROJECT	