


DATE	
BY	
FINAL SURVEY	SURVEYED
NOTE BOOK	PLOTTED
NO.	TEMPLATE
	AREAS CHECKED

DATE	
BY	
ORIGINAL SURVEY	SURVEYED
NOTE BOOK	PLOTTED
NO.	TEMPLATE
	AREAS CHECKED

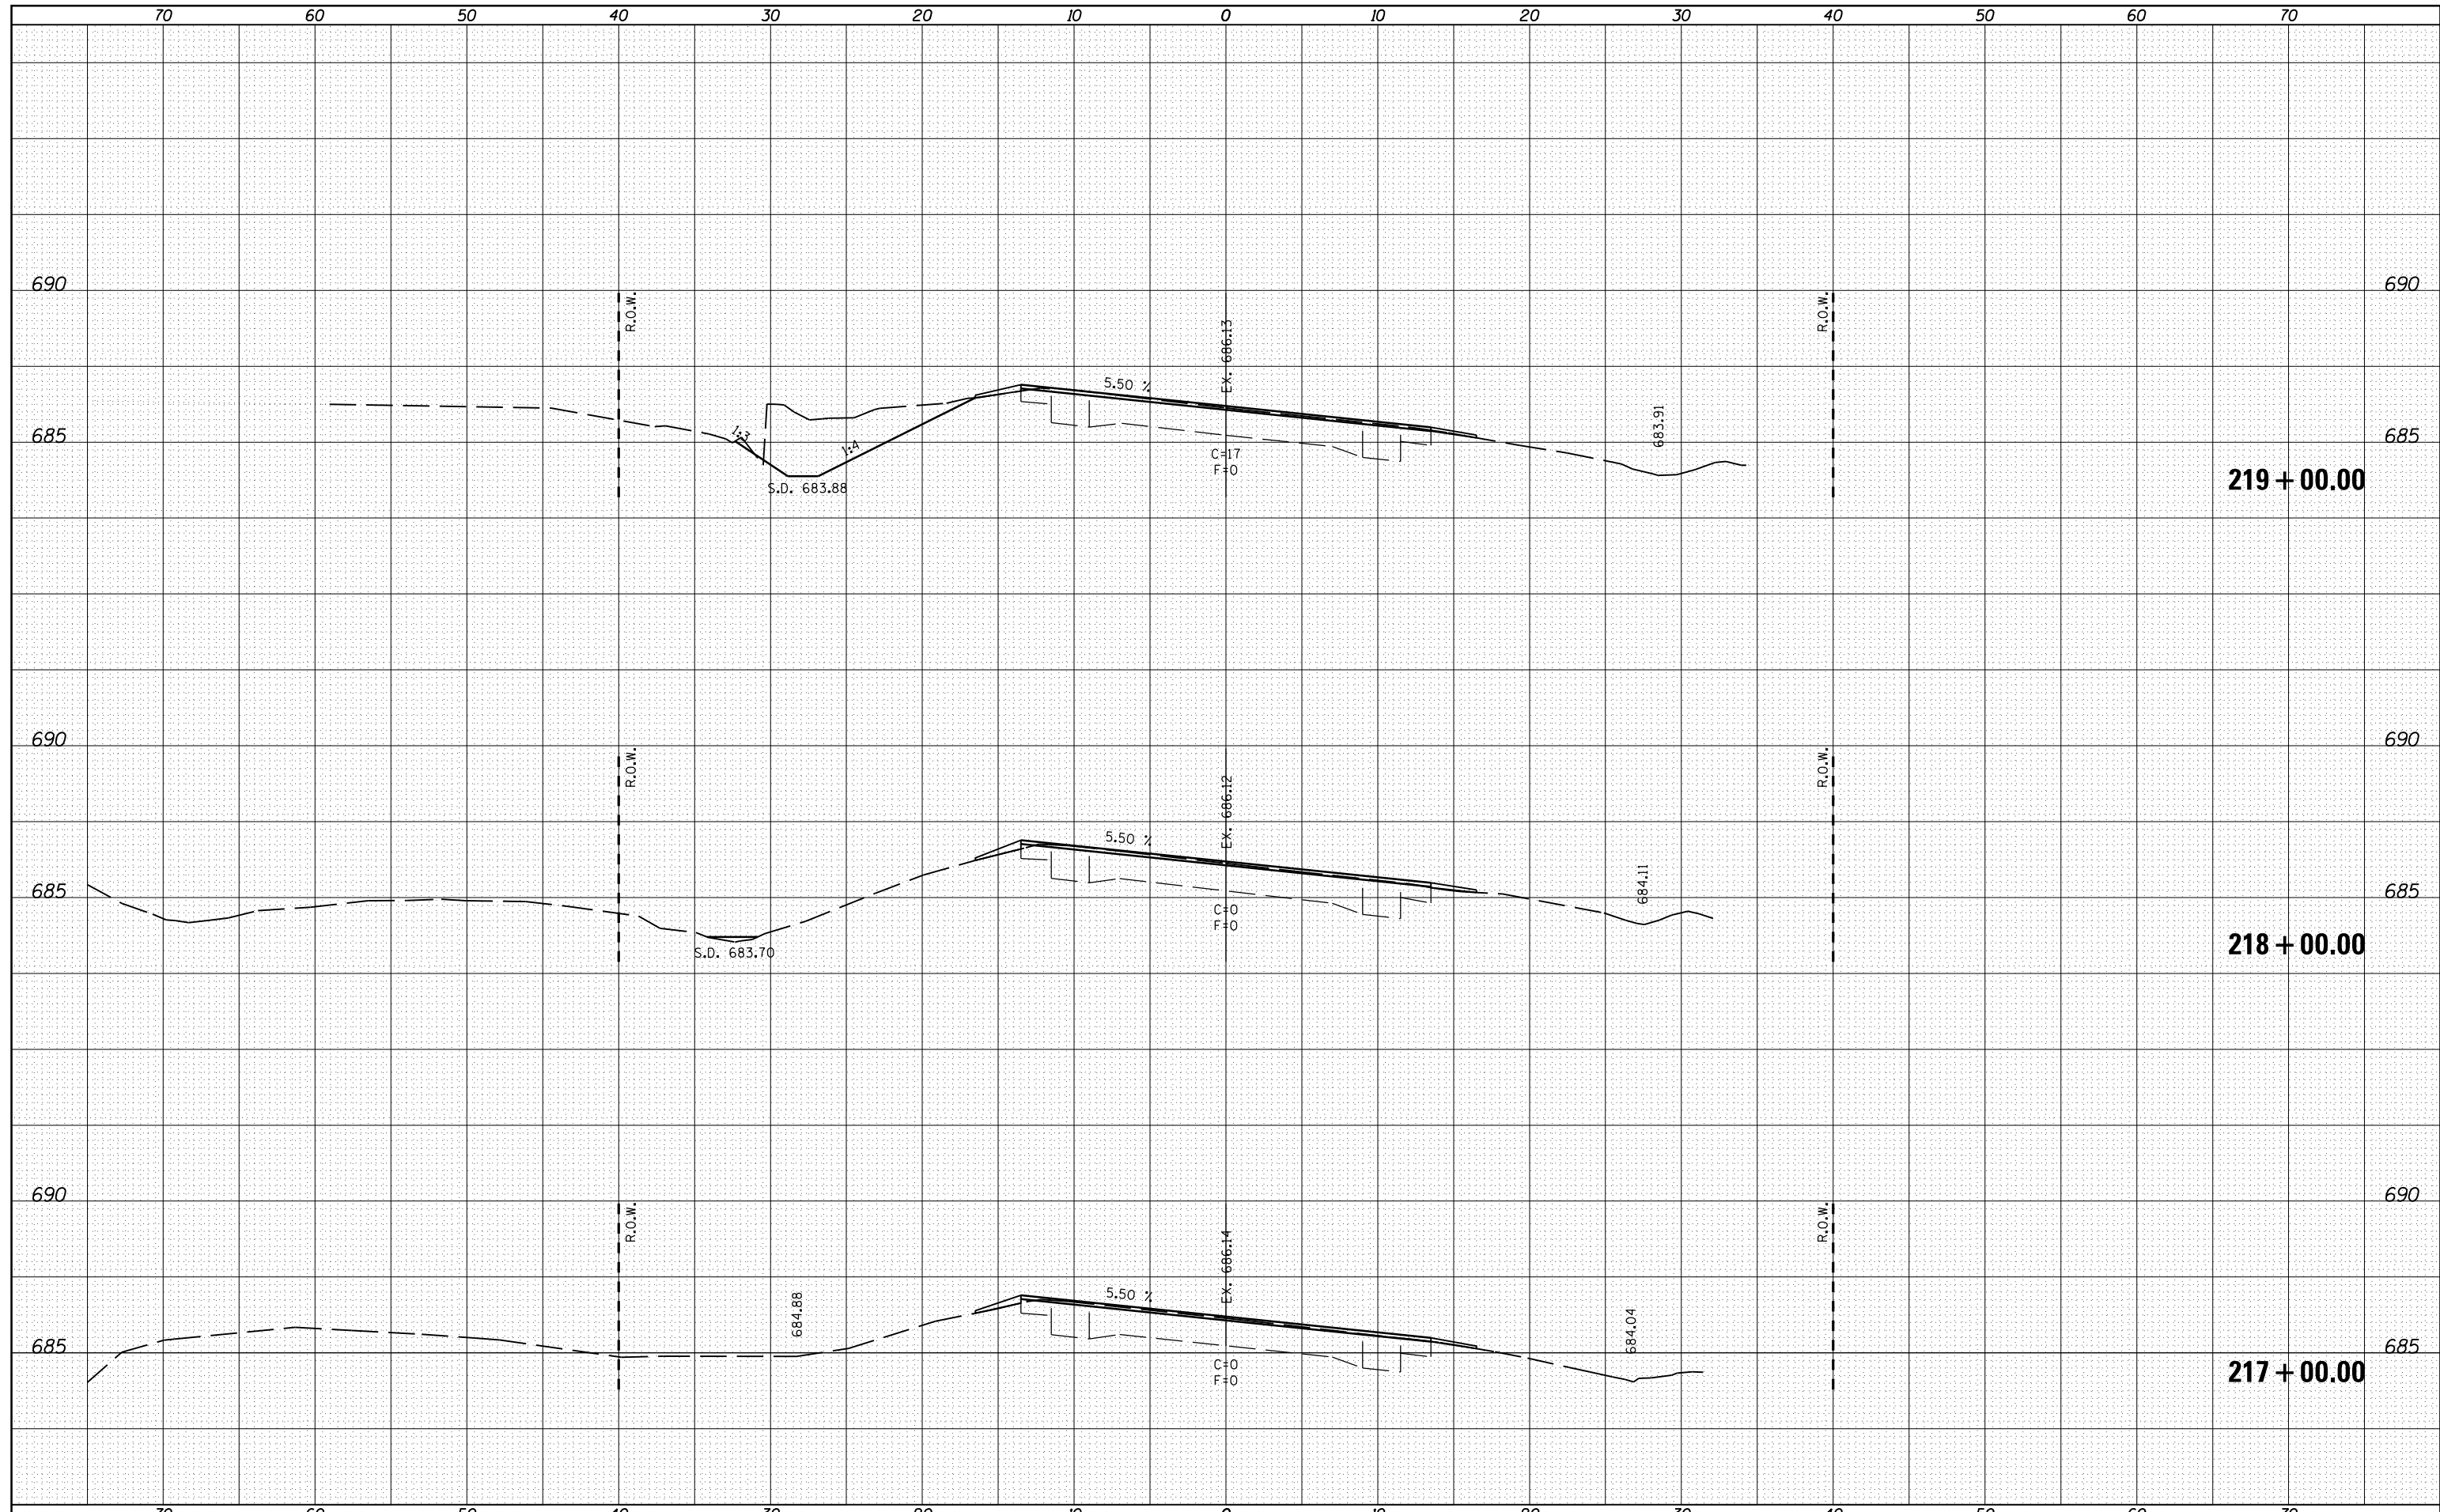

FILE NAME =	USER NAME = sparksgw	DESIGNED -	REVISÉ -	<b>STATE OF ILLINOIS DEPARTMENT OF TRANSPORTATION</b>	<b>CROSS SECTIONS</b>			F.A.P. RTE.	SECTION	COUNTY	TOTAL SHEETS	SHEET NO.
c:\pw_work\pwidot\sparksgw\d0264327\0672E48-sh	xsht_4.dgn	DRAWN -	REVISÉ -		608	120 RS-2 & 121 RS-4	MACOUPIN	69	53			
PLOT SCALE = 10.0000' / in.	CHECKED -	REVISÉ -	SCALE:		SHEET	OF	SHEETS	STA. 217+00.00	TO STA. 219+00.00	CONTRACT NO. 72E48		
PLOT DATE = Dec-22-2011 10:24:44AM	DATE -	REVISÉ -	ILLINOIS FED. AID PROJECT									