


DATE	
BY	
SURVEYED	
PLOTTED	
TEMPLATE	
AREAS	
CHECKED	
FINAL SURVEY	
NOTE BOOK	
NO.	

DATE	
BY	
SURVEYED	
PLOTTED	
TEMPLATE	
AREAS	
CHECKED	
ORIGINAL SURVEY	
NOTE BOOK	
NO.	

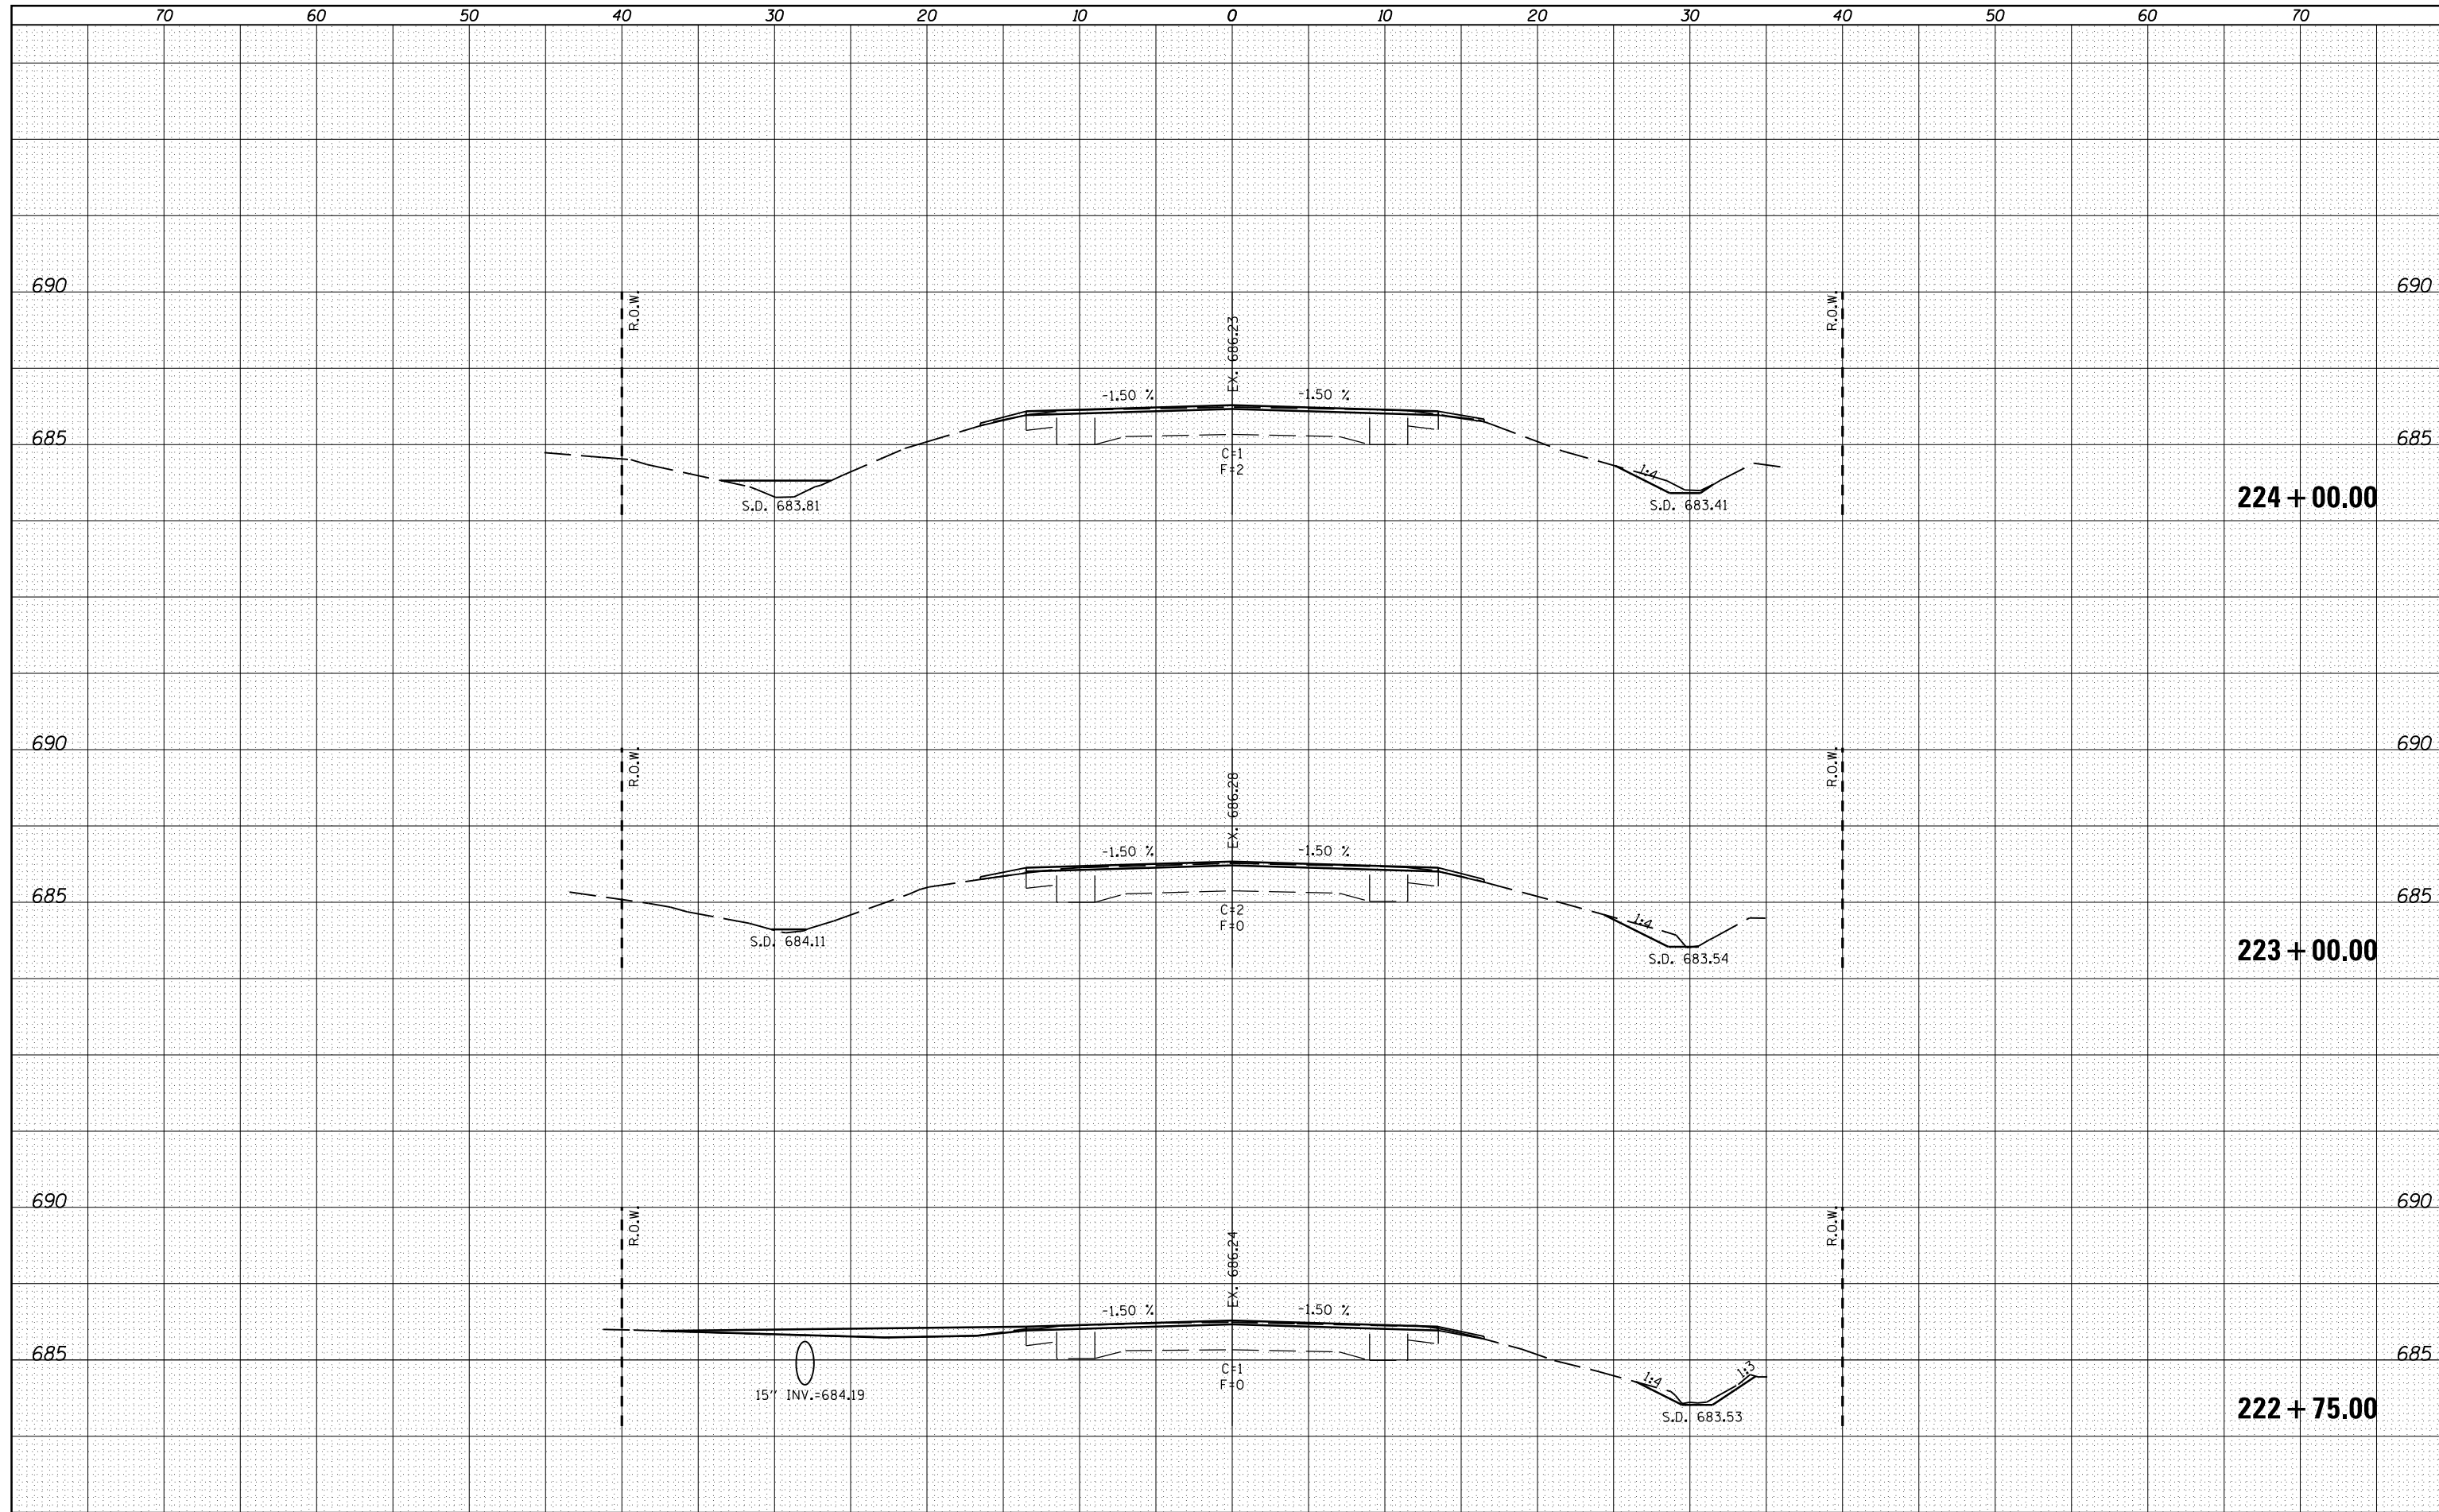

FILE NAME =	USER NAME = sparksgw	DESIGNED -	REVISIED -
c:\pw\work\pwidot\sparksgw\d0264327\0672E48-sh	ct-xssht_4.dgn	DRAWN -	REVISIED -
	PLOT SCALE = 10.0000' / in.	CHECKED -	REVISIED -
	PLOT DATE = Dec-22-2011 10:24:45AM	DATE -	REVISIED -

**STATE OF ILLINOIS
DEPARTMENT OF TRANSPORTATION**

CROSS SECTIONS			
SCALE:	SHEET	OF	SHEETS
			STA. 222+75.00 TO STA. 224+00.00

F.A.P. RTE.	SECTION	COUNTY	TOTAL SHEETS	SHEET NO.
608	120 RS-2 & 121 RS-4	MACOUPIN	69	56
CONTRACT NO.			72E48	
ILLINOIS FED. AID PROJECT				