


DATE	
BY	
FINAL SURVEY	SURVEYED
NOTE BOOK	PLOTTED
NO.	TEMPLATE
	AREAS CHECKED

DATE	
BY	
ORIGINAL SURVEY	SURVEYED
NOTE BOOK	PLOTTED
NO.	TEMPLATE
	AREAS CHECKED

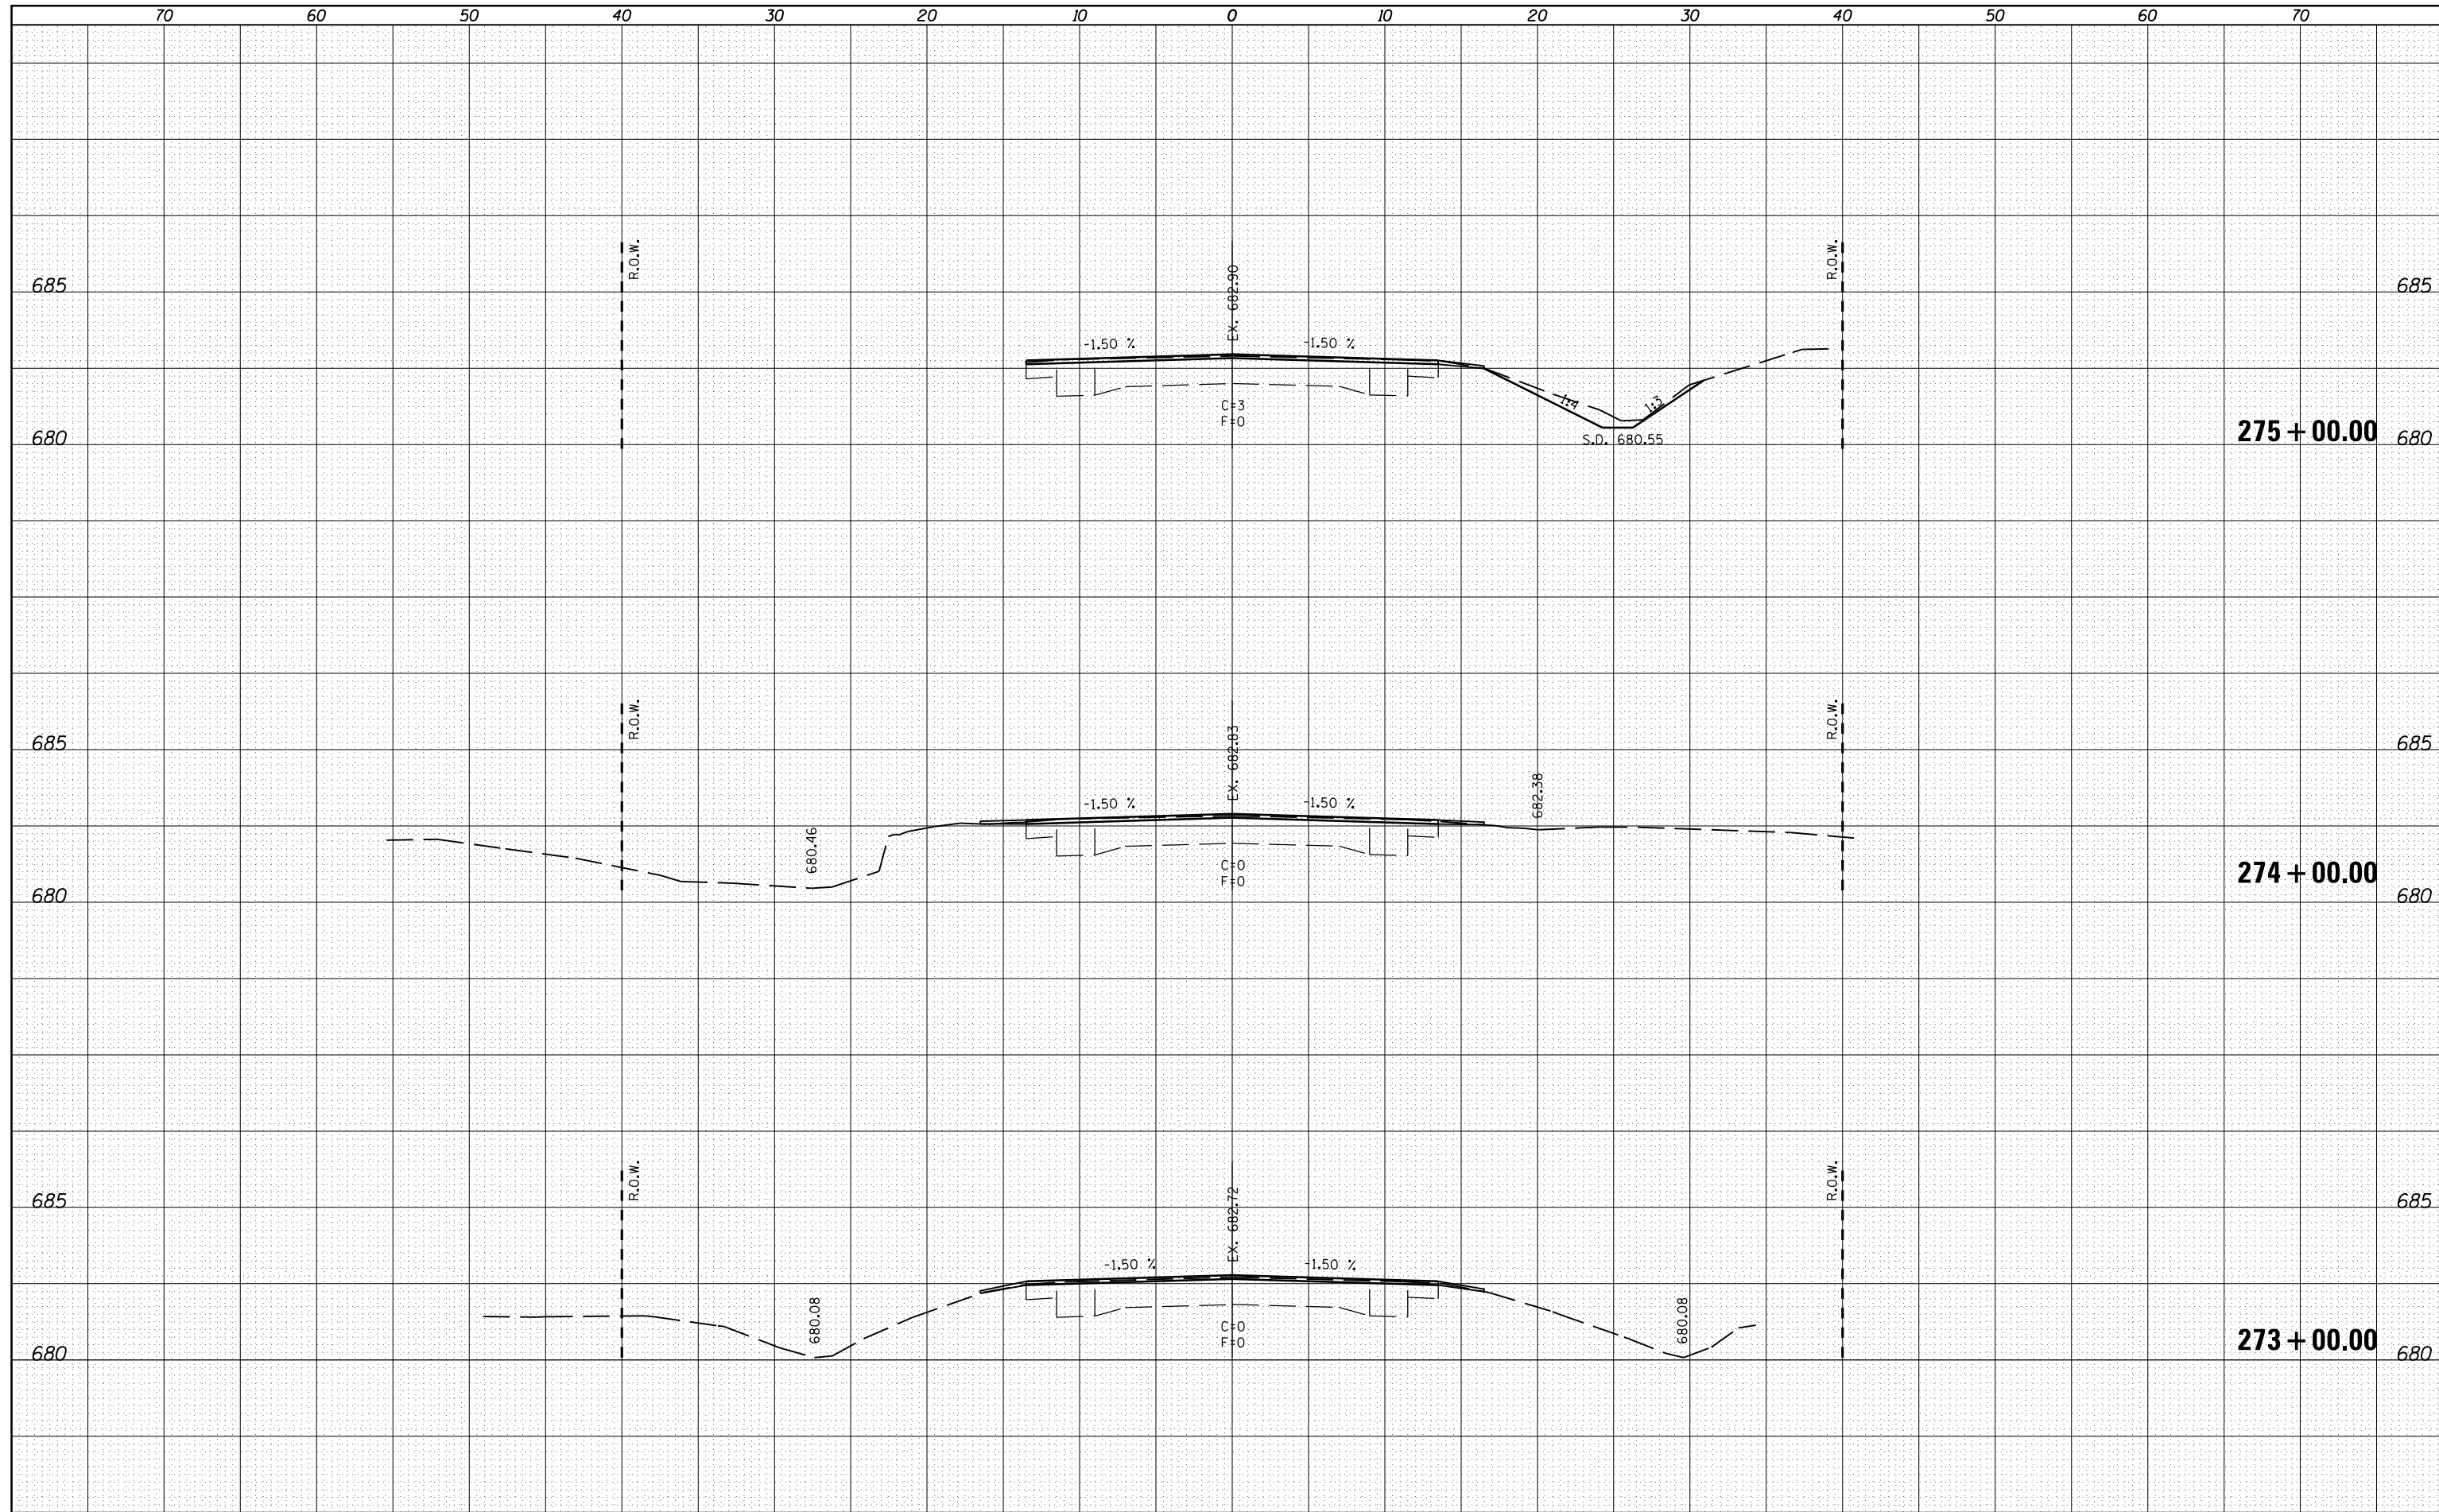

FILE NAME = c:\pw\work\pwidot\sparksgw\d0264327\0672E48-sh...
 USER NAME = sparksgw
 PLOT SCALE = 10.0000' / in.
 PLOT DATE = Dec-22-2011 10:24:55AM

DESIGNED -	REVISIED -
DRAWN -	REVISIED -
CHECKED -	REVISIED -
DATE -	REVISIED -

**STATE OF ILLINOIS
DEPARTMENT OF TRANSPORTATION**

CROSS SECTIONS

SCALE: SHEET OF SHEETS STA. 273+00.00 TO STA. 275+00.00

F.A.P. RTE.	SECTION	COUNTY	TOTAL SHEETS	SHEET NO.
608	120 RS-2 & 121 RS-4	MACOUPIN	69	63
CONTRACT NO.			72E48	
ILLINOIS FED. AID PROJECT				