


**PARCEL NO. 6098163  
BUILDINGS 7 & 8**

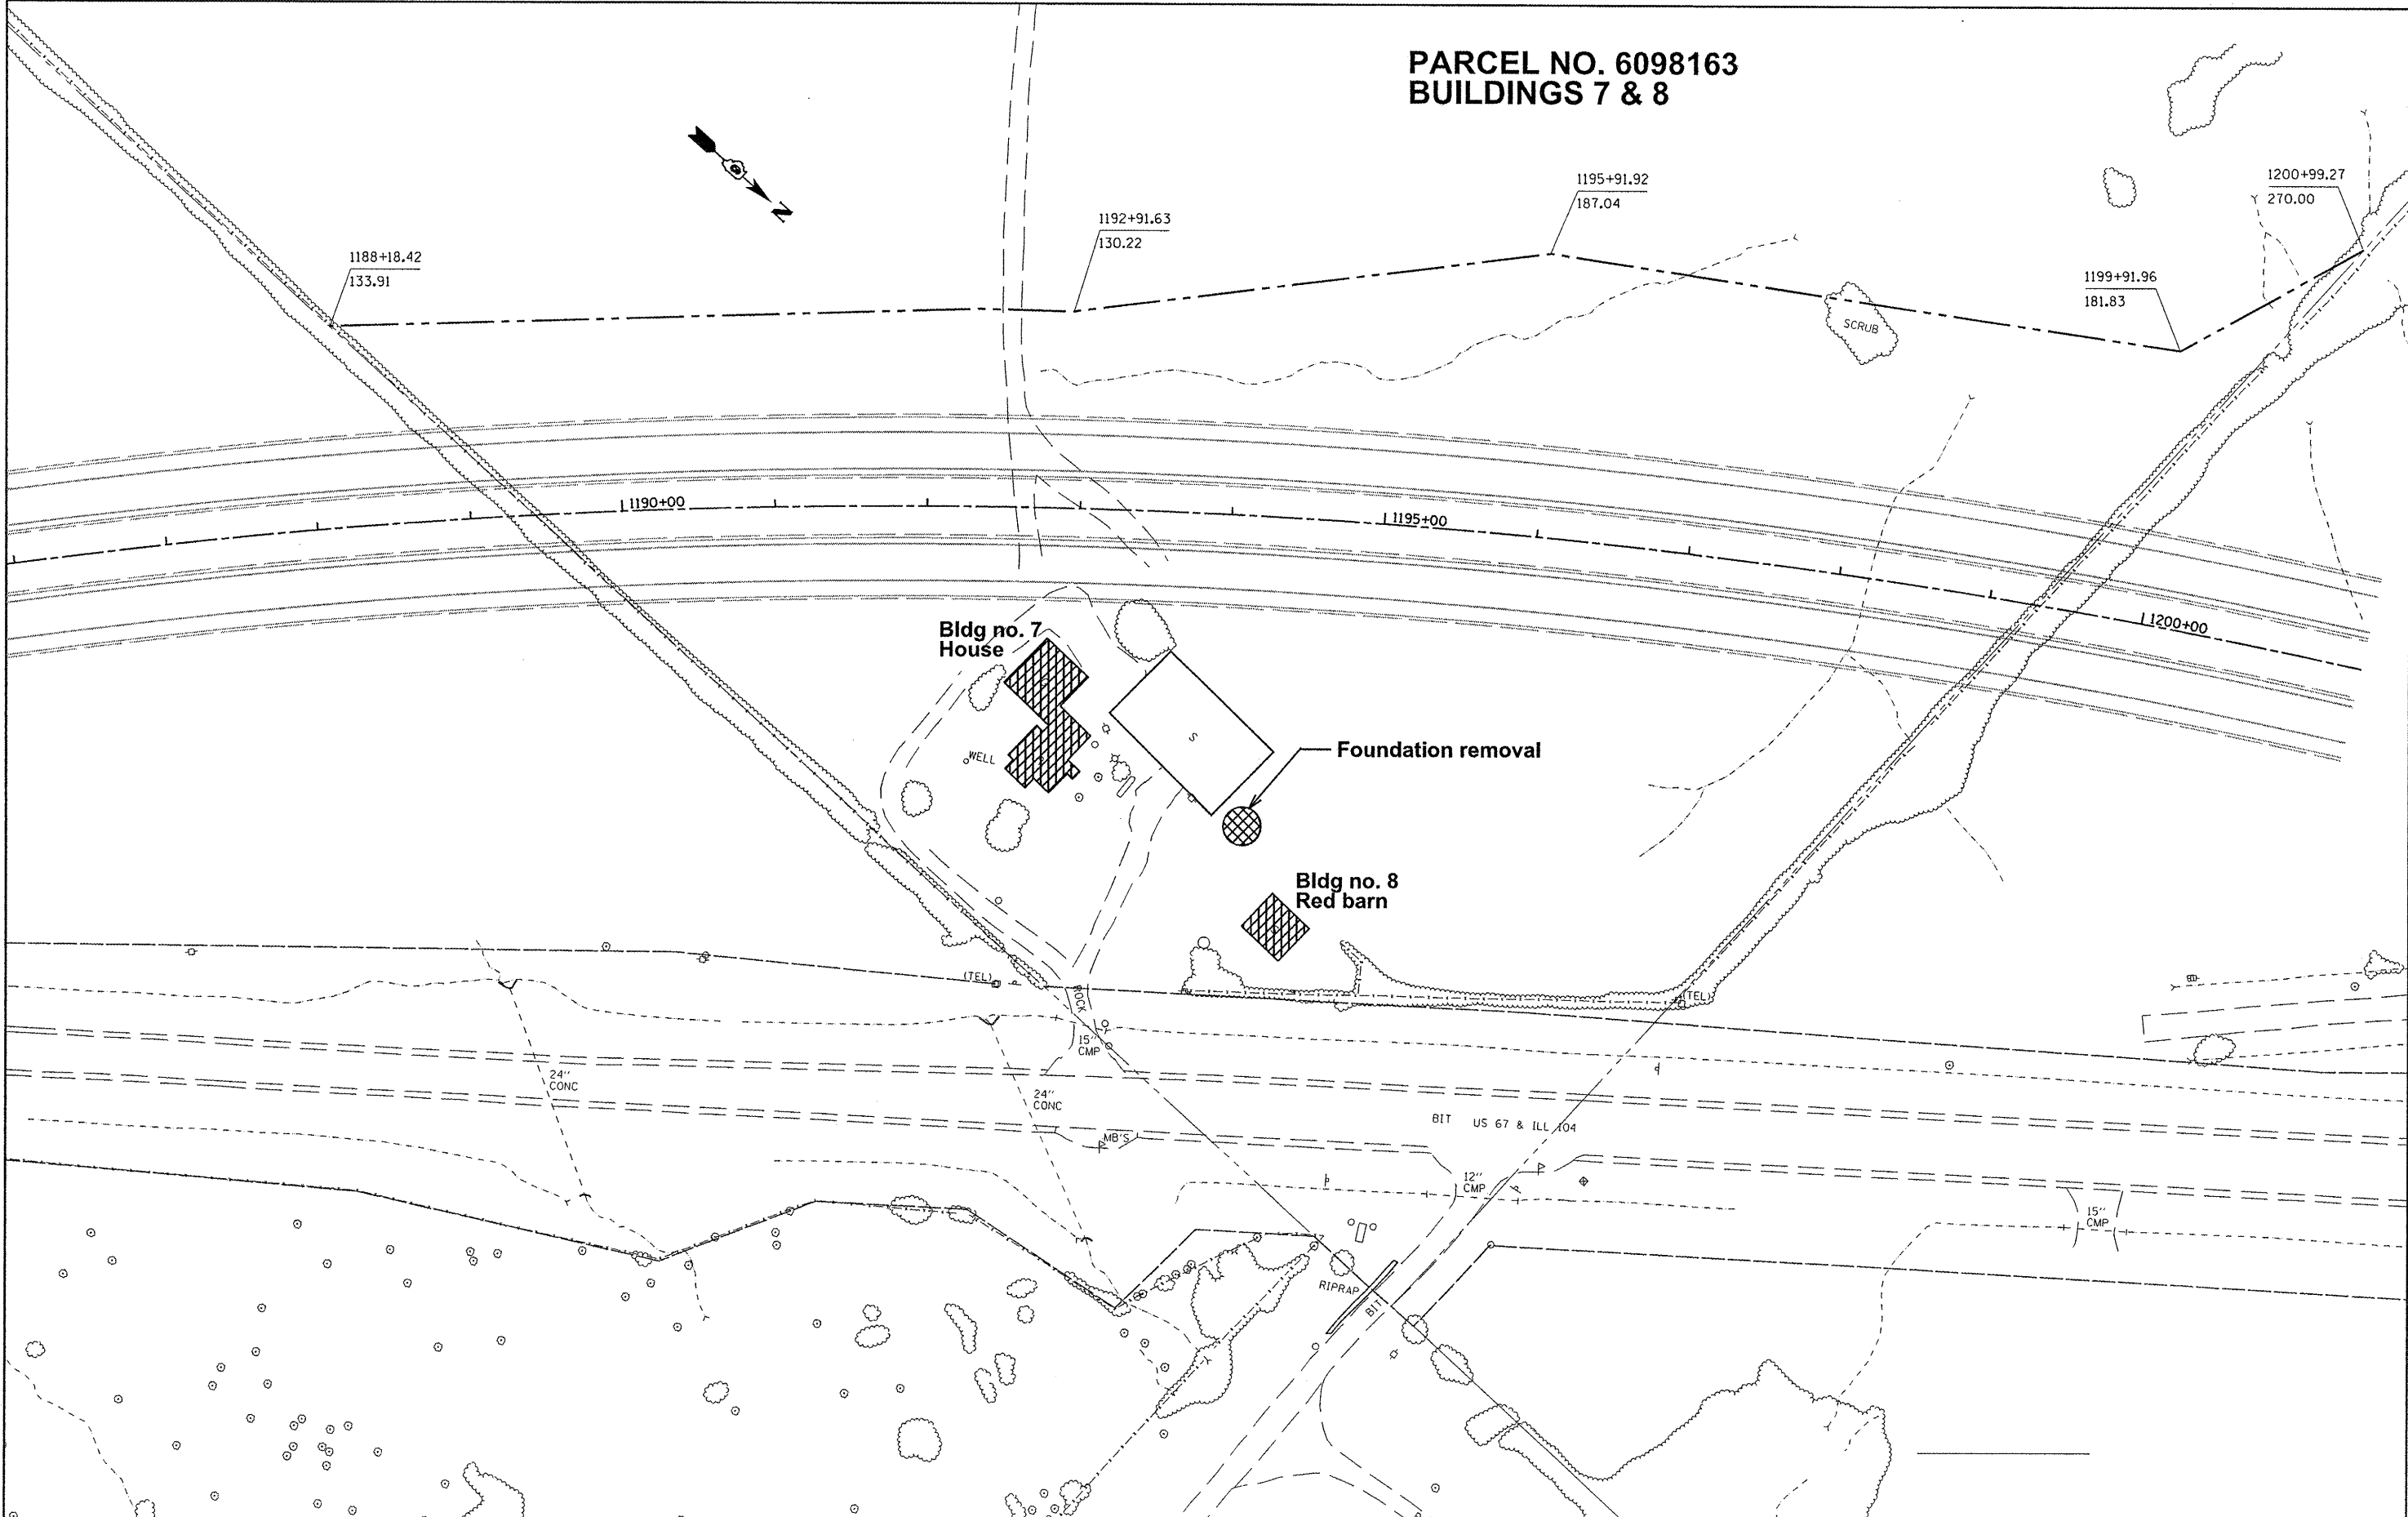

FILE NAME = c:\p\work\p\ridot\sparksgw\d0287783\067	USER NAME = sparksgw	DESIGNED -	REVISED -
	PJ11-sht-plan.dgn	DRAWN -	REVISED -
	PLOT SCALE = 100.0000' / 1"	CHECKED -	REVISED -
	PLOT DATE = Jan-04-2012 08:35:44AM	DATE -	REVISED -

**STATE OF ILLINOIS  
DEPARTMENT OF TRANSPORTATION**

**PLAN VIEW**

SCALE: SHEET OF SHEETS STA. TO STA.

F.A.P. RTE. 310	SECTION .	COUNTY MORGAN	TOTAL SHEETS 8	SHEET NO. 5
CONTRACT NO. 72F11				