


**PARCEL NO. 6098162
BUILDINGS 1 - 6**

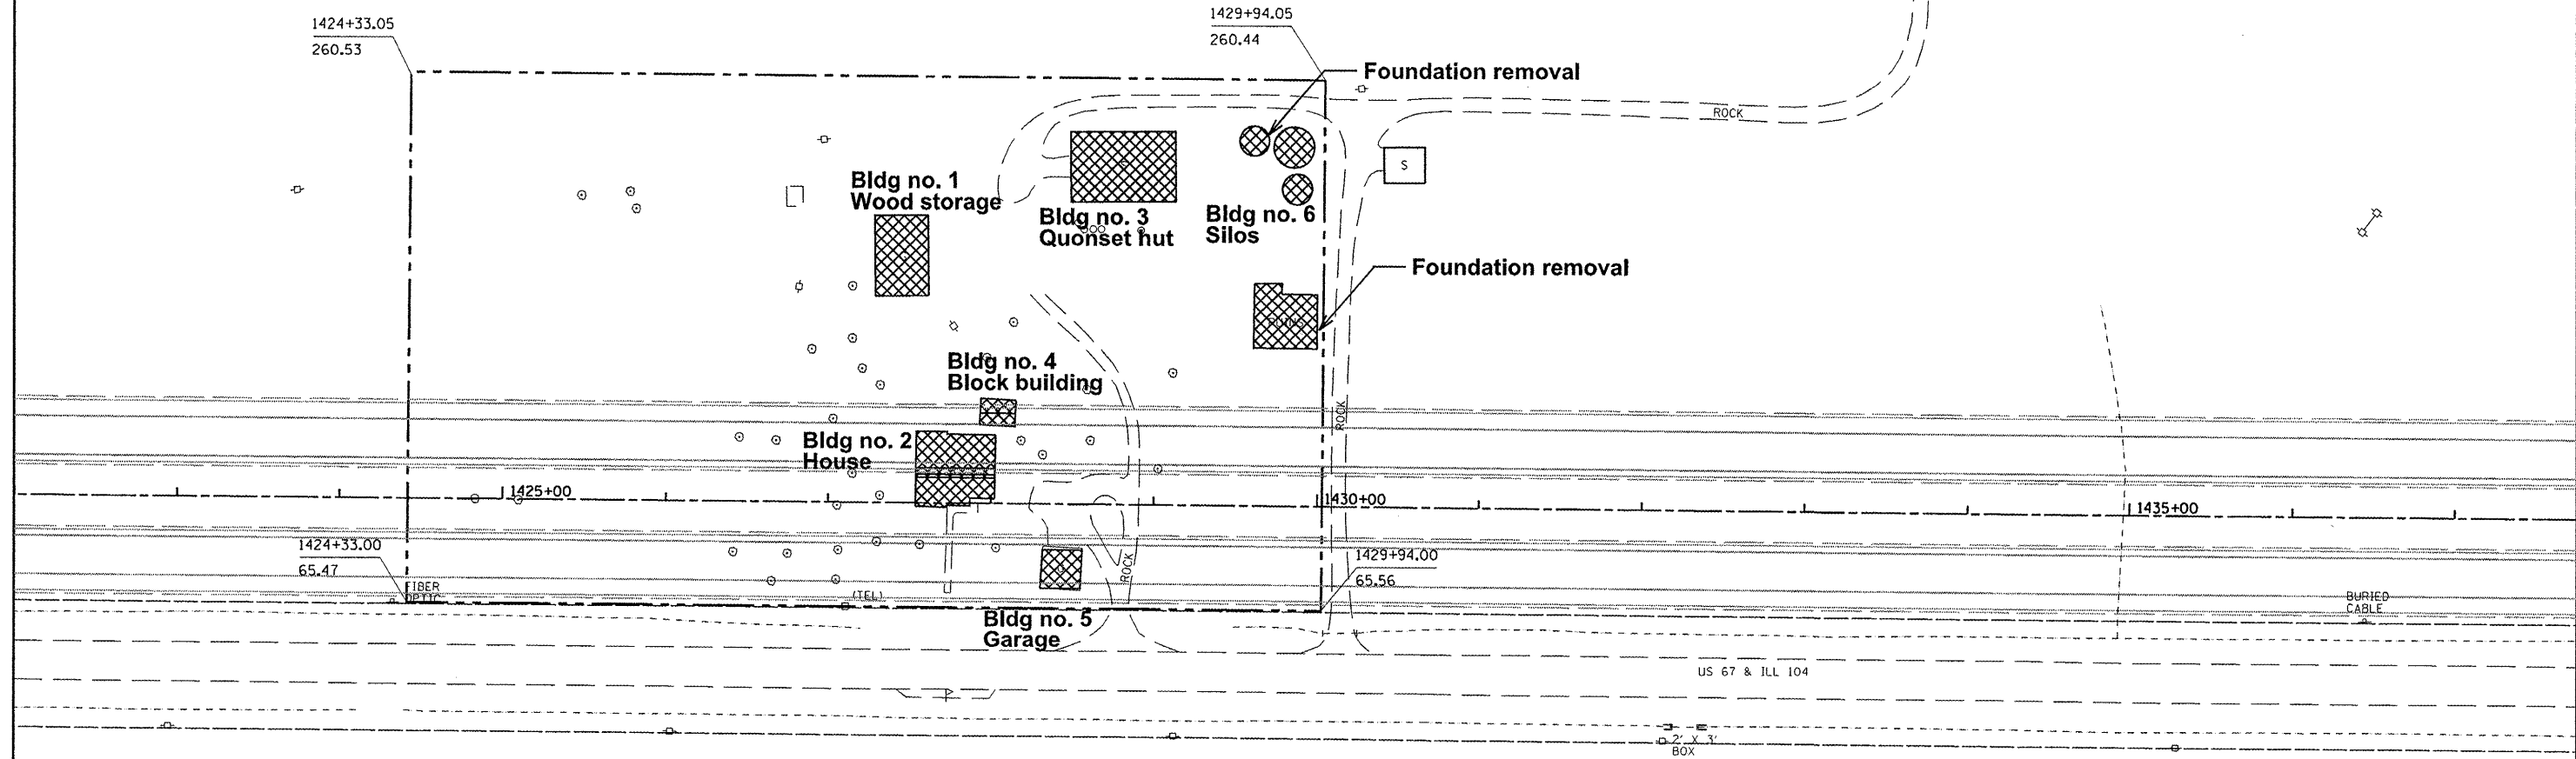

FILE NAME =	USER NAME = sparksgv	DESIGNED -	REVISED -
ct:\pwork\puidot\sparksgv\0287703\067	PF11-sht-plan.dgn	DRAWN -	REVISED -
	PLOT SCALE = 100.0000' / 1"	CHECKED -	REVISED -
	PLOT DATE = Jan-04-2012 08:35:45AM	DATE -	REVISED -

**STATE OF ILLINOIS
DEPARTMENT OF TRANSPORTATION**

PLAN VIEW			
SCALE:	SHEET	OF	SHEETS
		STA.	TO STA.

F.A.P. RTE.	SECTION	COUNTY	TOTAL SHEETS	SHEET NO.
310		MORGAN	8	6
CONTRACT NO. 72F11				