


DATE	
BY	
SURVEYED	
PLOTTED	
TEMPLATE	
AREAS	
CHECKED	
FINAL SURVEY	
NOTE BOOK	
NO.	

DATE	
BY	
SURVEYED	
PLOTTED	
TEMPLATE	
AREAS	
CHECKED	
ORIGINAL SURVEY	
NOTE BOOK	
NO.	

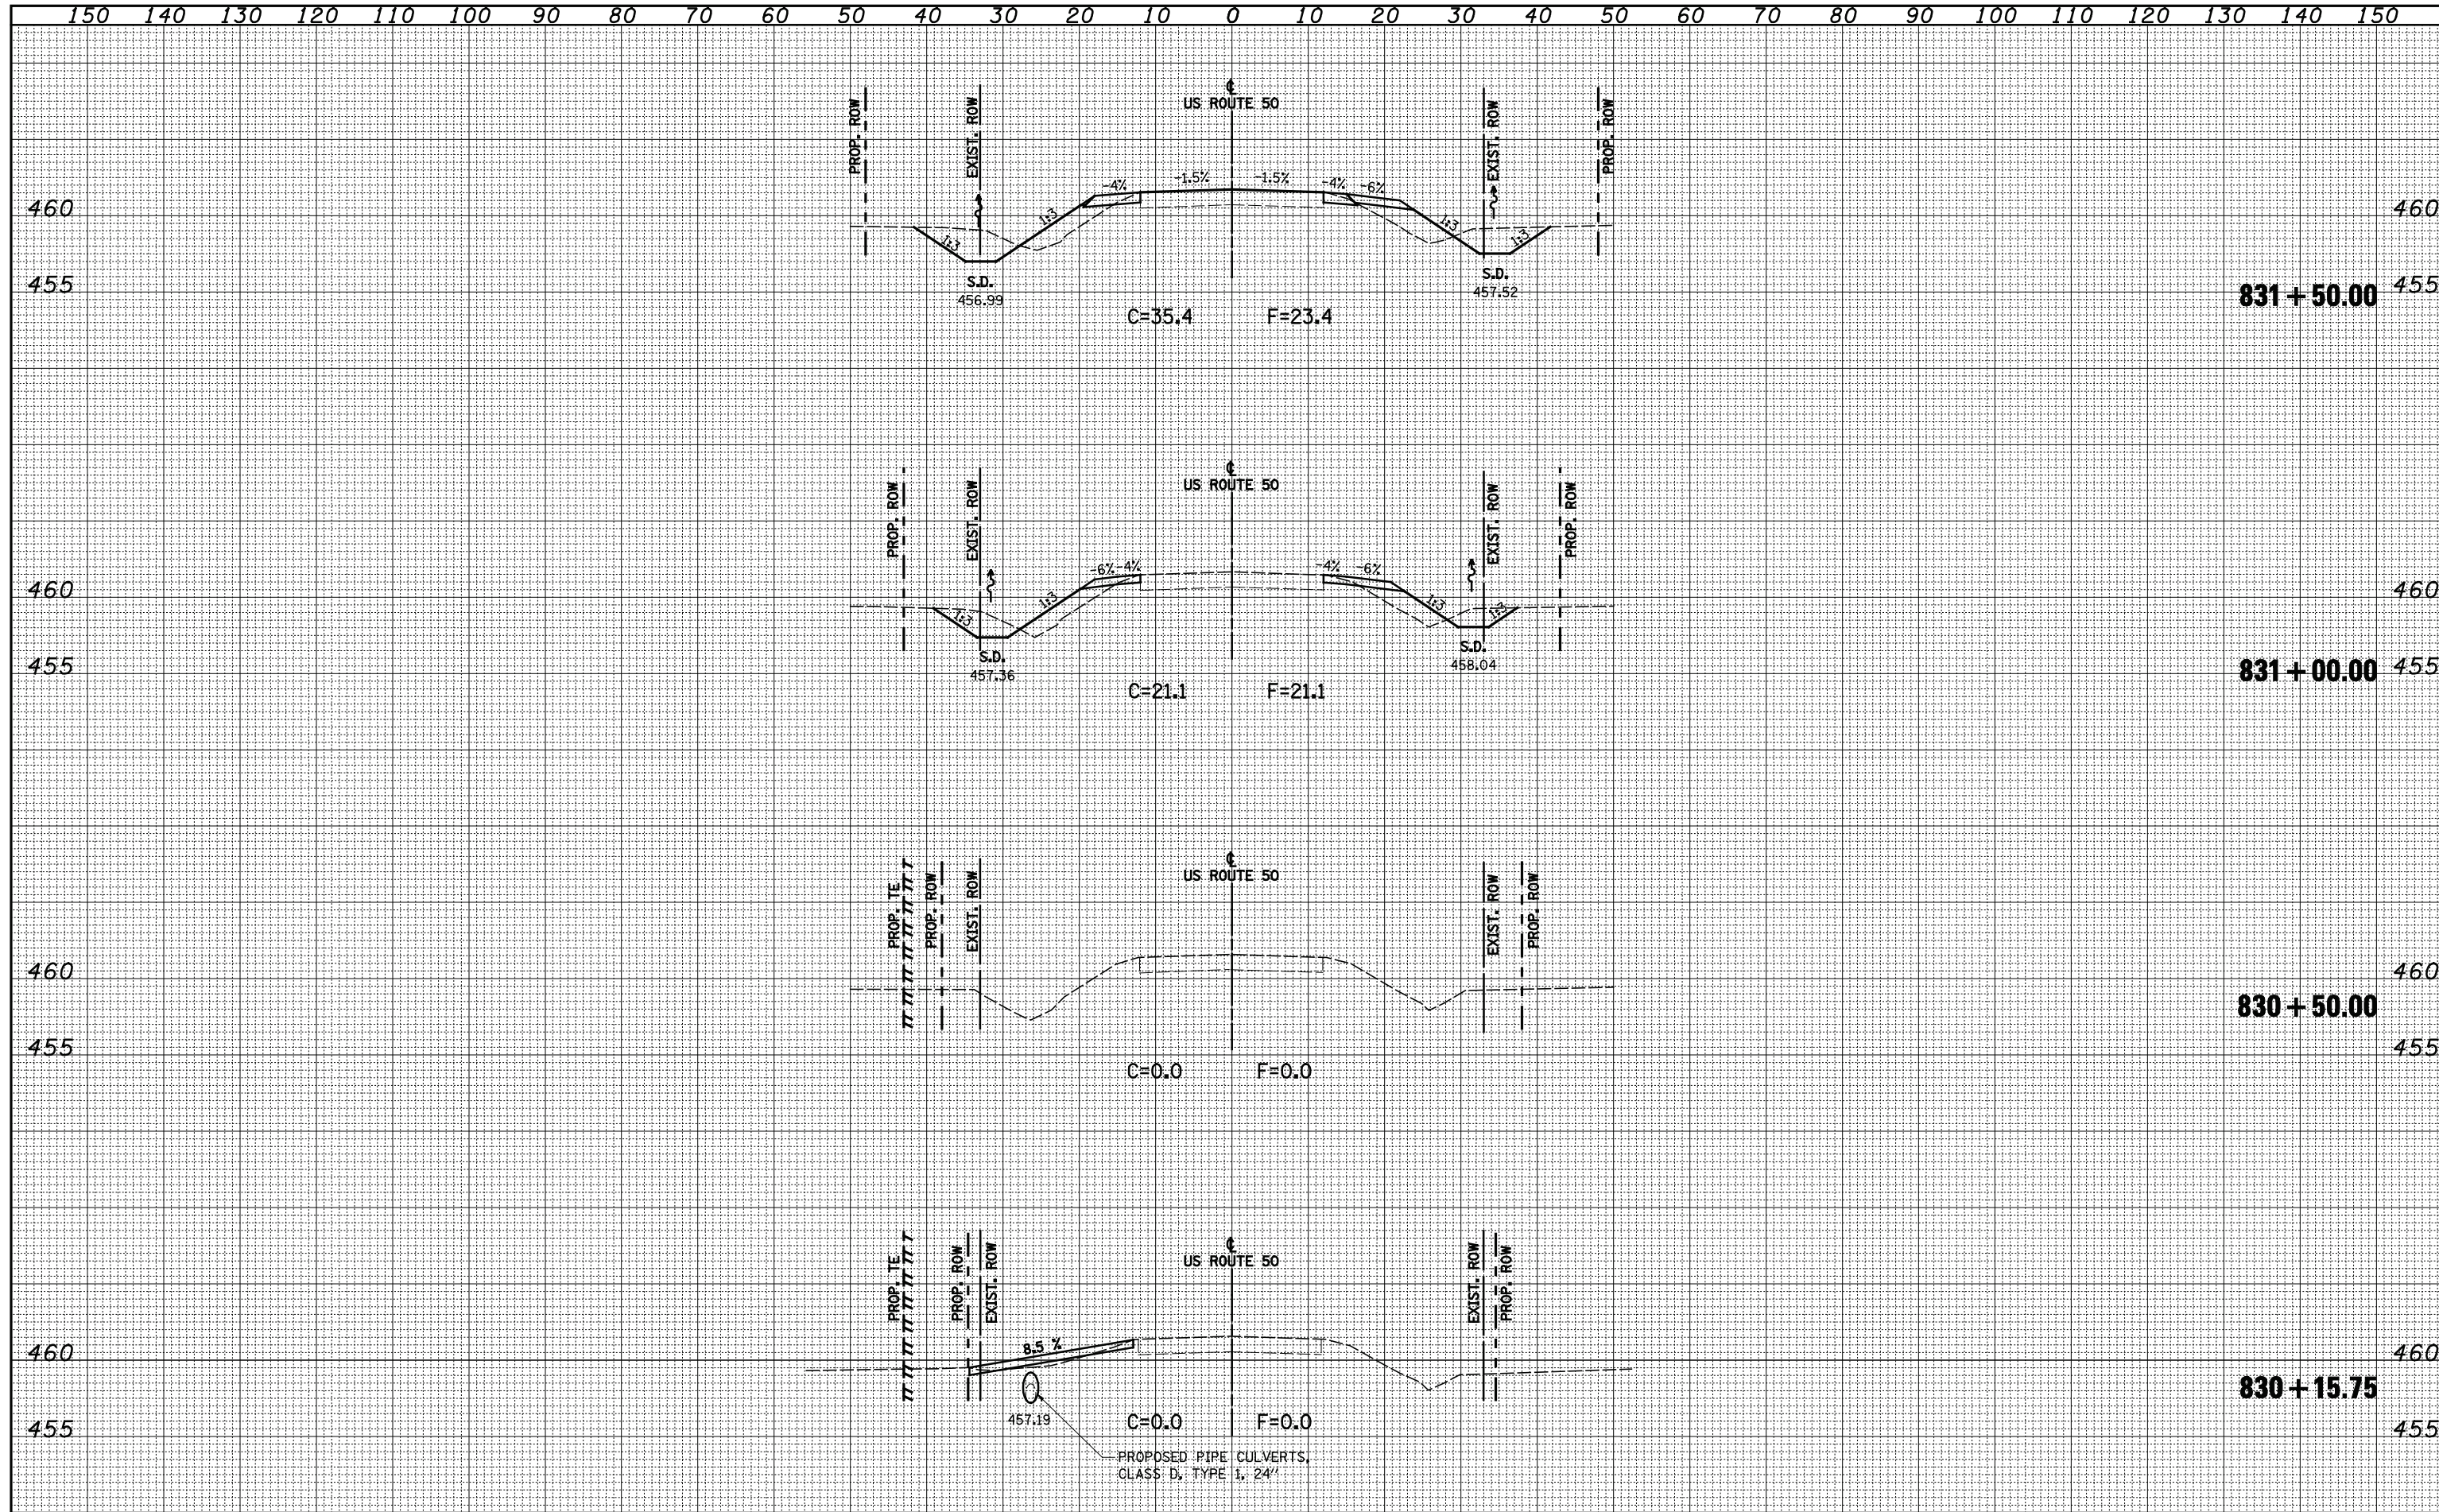

FILE NAME =	USER NAME = Paul	DESIGNED - JLS	REVISED -	STATE OF ILLINOIS DEPARTMENT OF TRANSPORTATION	CROSS SECTIONS - FAP 327 (US ROUTE 50)		F.A.P. RTE. 327	SECTION 20BR	COUNTY CLINTON	TOTAL SHEETS 51	SHEET NO. 46	
S:\Projects\40-0022-3HY US 50 Final Plans\dgn\CADD Sheets\081643-xahf.dgn		DRAWN - LEC	REVISED -		SCALE: 1"=10'	SHEET NO. 2 OF 7 SHEETS	STA. 830+50.00 TO STA. 831+50.00	FED. ROAD DIST. NO.	ILLINOIS FED. AID PROJECT	CONTRACT NO. 76B43		
PLOT SCALE = 20.0000' / IN.		CHECKED - JWS	REVISED -									
PLOT DATE = 11/16/2011		DATE - 12-2-10	REVISED -									