


FINAL SURVEY NO.	SURVEYED	BY	DATE
NOTE BOOK	PLOTTED		
AREAS	TEMPLATE		
CHECKED	AREAS		
	CHECKED		

ORIGINAL SURVEY NO.	SURVEYED	BY	DATE
NOTE BOOK	PLOTTED		
AREAS	TEMPLATE		
CHECKED	AREAS		
	CHECKED		

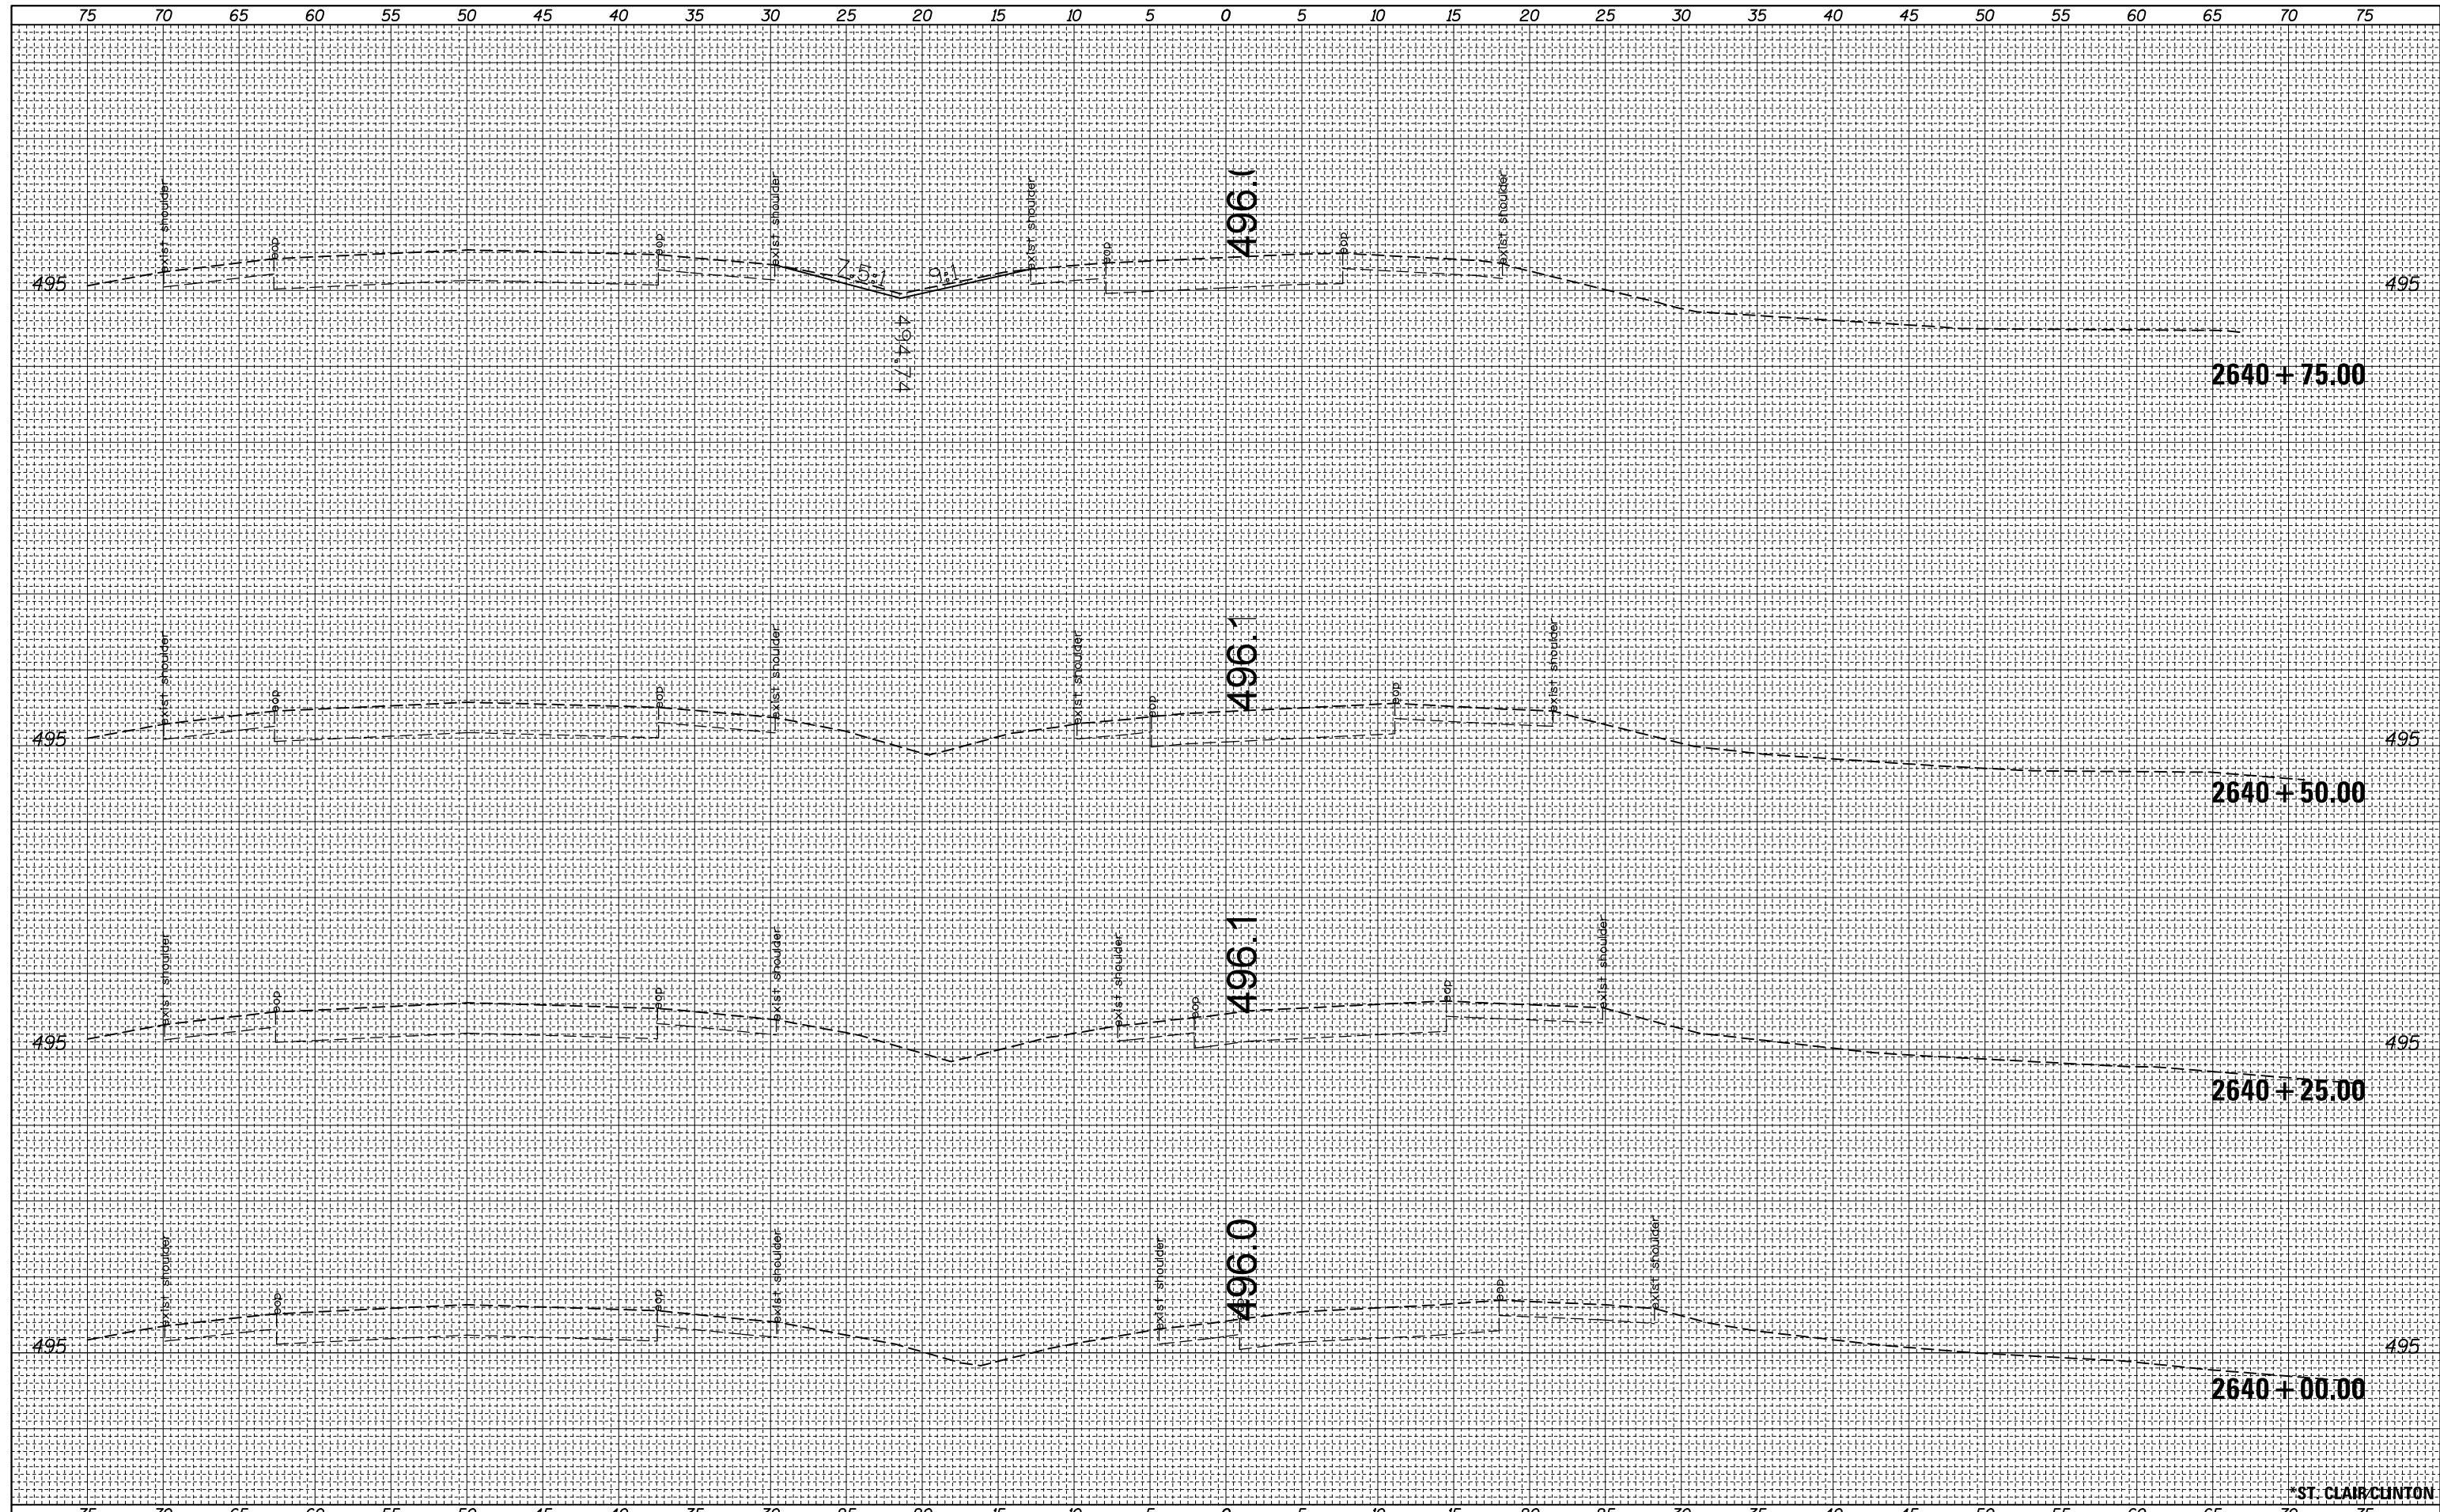

FILE NAME =	USER NAME = millerra_j	DESIGNED -	REVISED -	<b>STATE OF ILLINOIS</b> <b>DEPARTMENT OF TRANSPORTATION</b>	<b>CROSS SECTIONS</b>			F.A.P. RTE.	SECTION	COUNTY	TOTAL SHEETS	SHEET NO.
es:\pw_work\p\dot\miller\ra_j\d0119358\d876b81-sh-planB.dgn		DRAWN -	REVISED -		327	(82-11, 14-12)RS-1	*	64	60			
PLOT SCALE = 10.0000' / in.		CHECKED -	REVISED -		CONTRACT NO. 76B81							
PLOT DATE = 12/23/2011		DATE -	REVISED -		ILLINOIS FED. AID PROJECT							
SCALE:					SHEET	OF	SHEETS	STA. 2640+00.00 TO STA. 2640+75.00				

\*ST. CLAIR/CLINTON