


**GUARDRAIL LAYOUT**

M.P. 0.185 E.B.      M.P. 0.911 E.B. & W.B.  
M.P. 0.512 E.B. & W.B.      M.P. 1.376 E.B.  
M.P. 0.841 E.B.      M.P. 1.606 E.B.

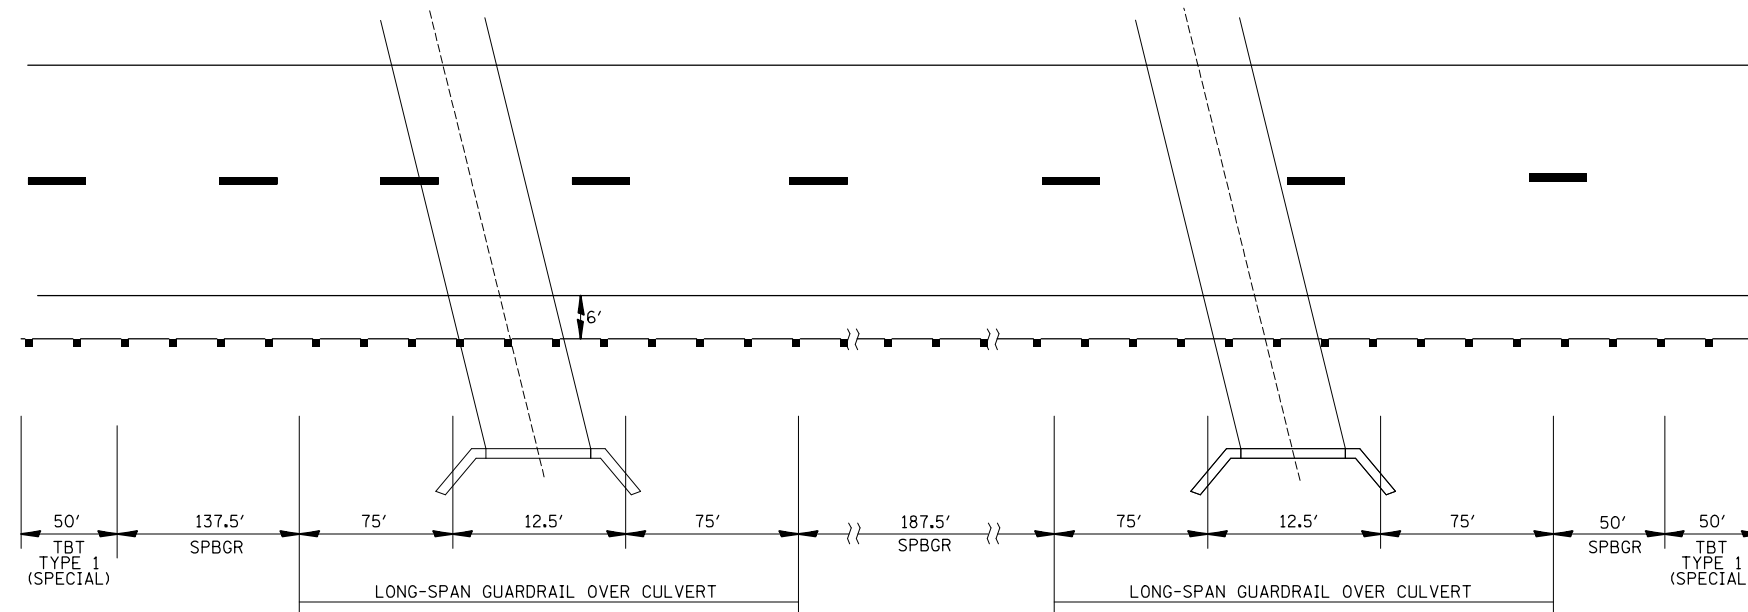

**GUARDRAIL LAYOUT**

M.P. 2.497 E.B. & MP 2.563 E.B

FILE NAME =	USER NAME = dntelmenjn	DESIGNED -	REVISED -
et:\pw\work\p\dot\dntelmenjn\1\0260347	d876e95-sh-t-plan.dgn	DRAWN -	REVISED -
	PLOT SCALE = 100.0000' / in.	CHECKED -	REVISED -
	PLOT DATE = 12/14/2011	DATE -	REVISED -

**STATE OF ILLINOIS  
DEPARTMENT OF TRANSPORTATION**

**GUARDRAIL DETAILS**

SCALE:      SHEET NO.      OF      SHEETS      STA.      TO STA.

F.A.P. RTE.	SECTION	COUNTY	TOTAL SHEETS	SHEET NO.
779/42	(36-2)RS-3,139-IRS-2		16	14
FED. ROAD DIST. NO.      ILLINOIS FED. AID PROJECT			BOND      CONTRACT NO. 76E95	