



MATCHLINE STA. 112+00

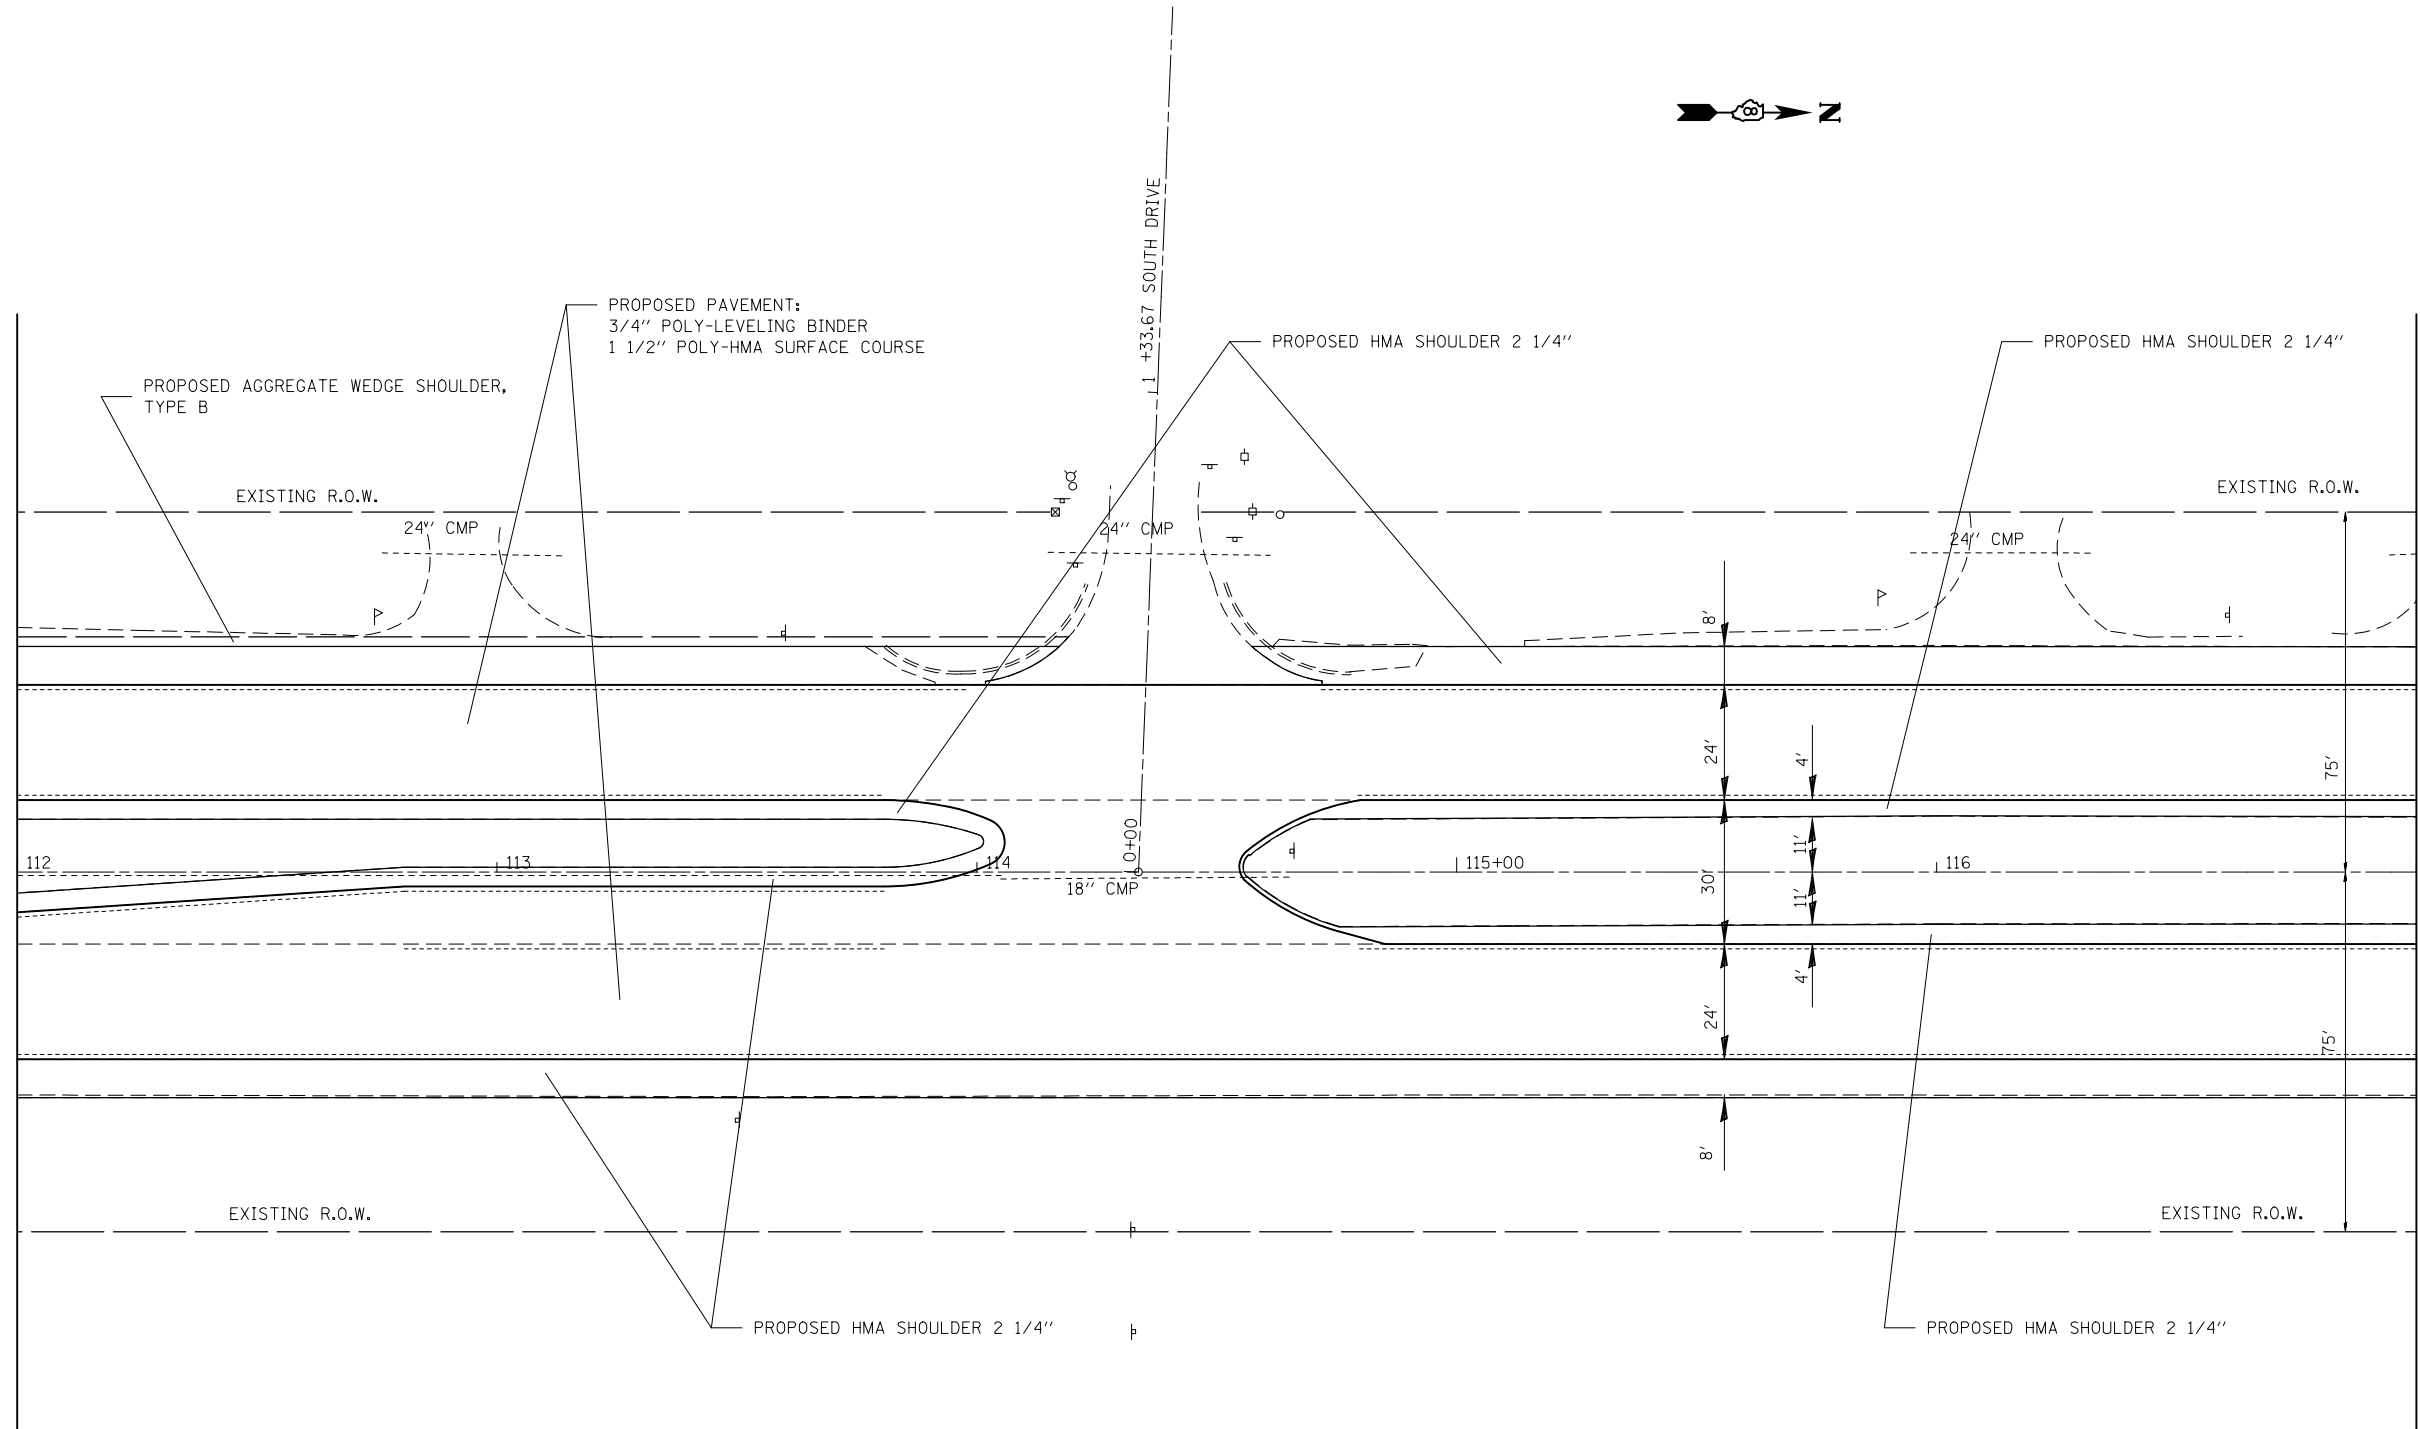

MATCHLINE STA. 117+00

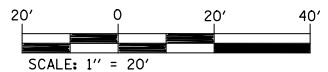

| | | | |
|--|----------------------|------------|-----------|
| FILE NAME = | USER NAME = milleraj | DESIGNED - | REVISED - |
| et:\pw\work\p\dot\milleraj\d0260814\d876e96-sht-plan.dgn | | DRAWN - | REVISED - |
| PLOT SCALE = 40.0000' / in. | | CHECKED - | REVISED - |
| PLOT DATE = 12/16/2011 | | DATE - | REVISED - |

**STATE OF ILLINOIS
DEPARTMENT OF TRANSPORTATION**

PLAN VIEW SHEETS

SCALE: 20 SHEET NO. 5 OF 24 SHEETS STA. 112+00 TO STA. 117+00

| F.A.P. RTE. | SECTION | COUNTY | TOTAL SHEETS | SHEET NO. |
|---------------------------|----------------|---------|--------------|-----------|
| 582 | (6-3,-6-1)RS-3 | MADISON | 66 | 18 |
| CONTRACT NO. 76E96 | | | | |
| ILLINOIS FED. AID PROJECT | | | | |