


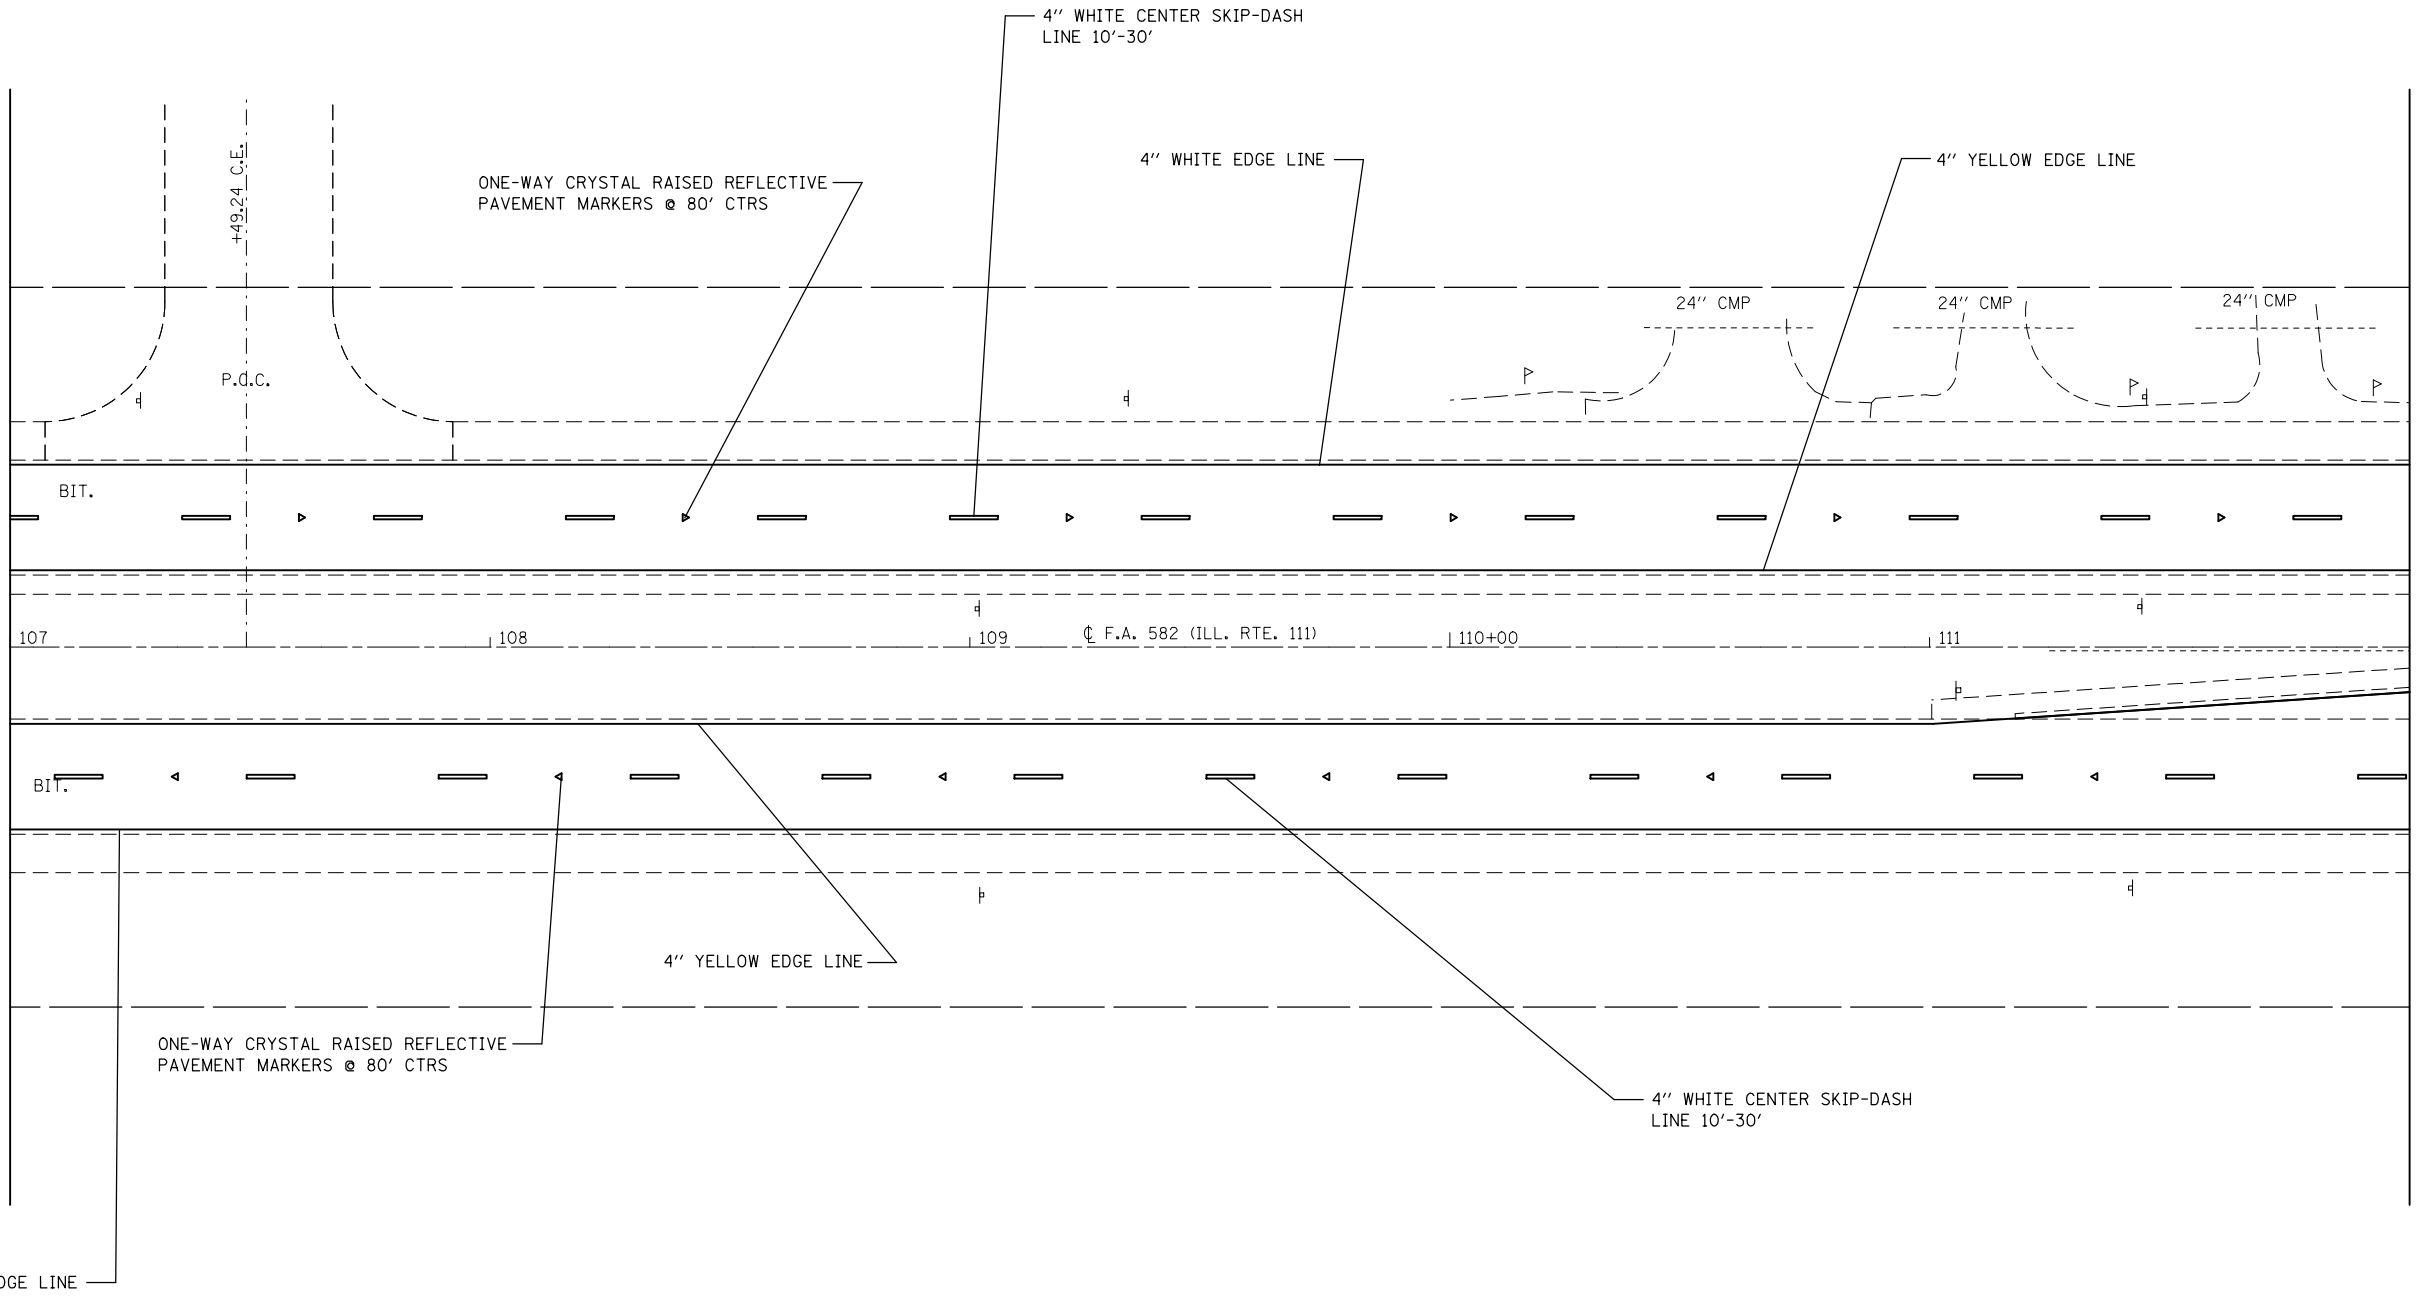

MATCHLINE STA. 107+00

MATCHLINE STA. 112+00



FILE NAME =	USER NAME = milleraj	DESIGNED -	REVISED -
et:\pw\work\p\dot\milleraj\0260814\vd876e96-sht-plan.dgn		DRAWN -	REVISED -
	PLOT SCALE = 40.0000' / in.	CHECKED -	REVISED -
	PLOT DATE = 12/16/2011	DATE -	REVISED -

**STATE OF ILLINOIS
DEPARTMENT OF TRANSPORTATION**

PAVEMENT_MARKING_SHEETS

SCALE: 20 SHEET NO. 4 OF 24 SHEETS STA. 107+00 TO STA. 112+00

F.A.P. RTE.	SECTION	COUNTY	TOTAL SHEETS	SHEET NO.
582	(6-3,6-1)RS-3	MADISON	66	41
CONTRACT NO. 76E96				
ILLINOIS FED. AID PROJECT				