


TYPICAL DECK CROSS SECTION
(S.B. Looking North & N.B. Looking South)

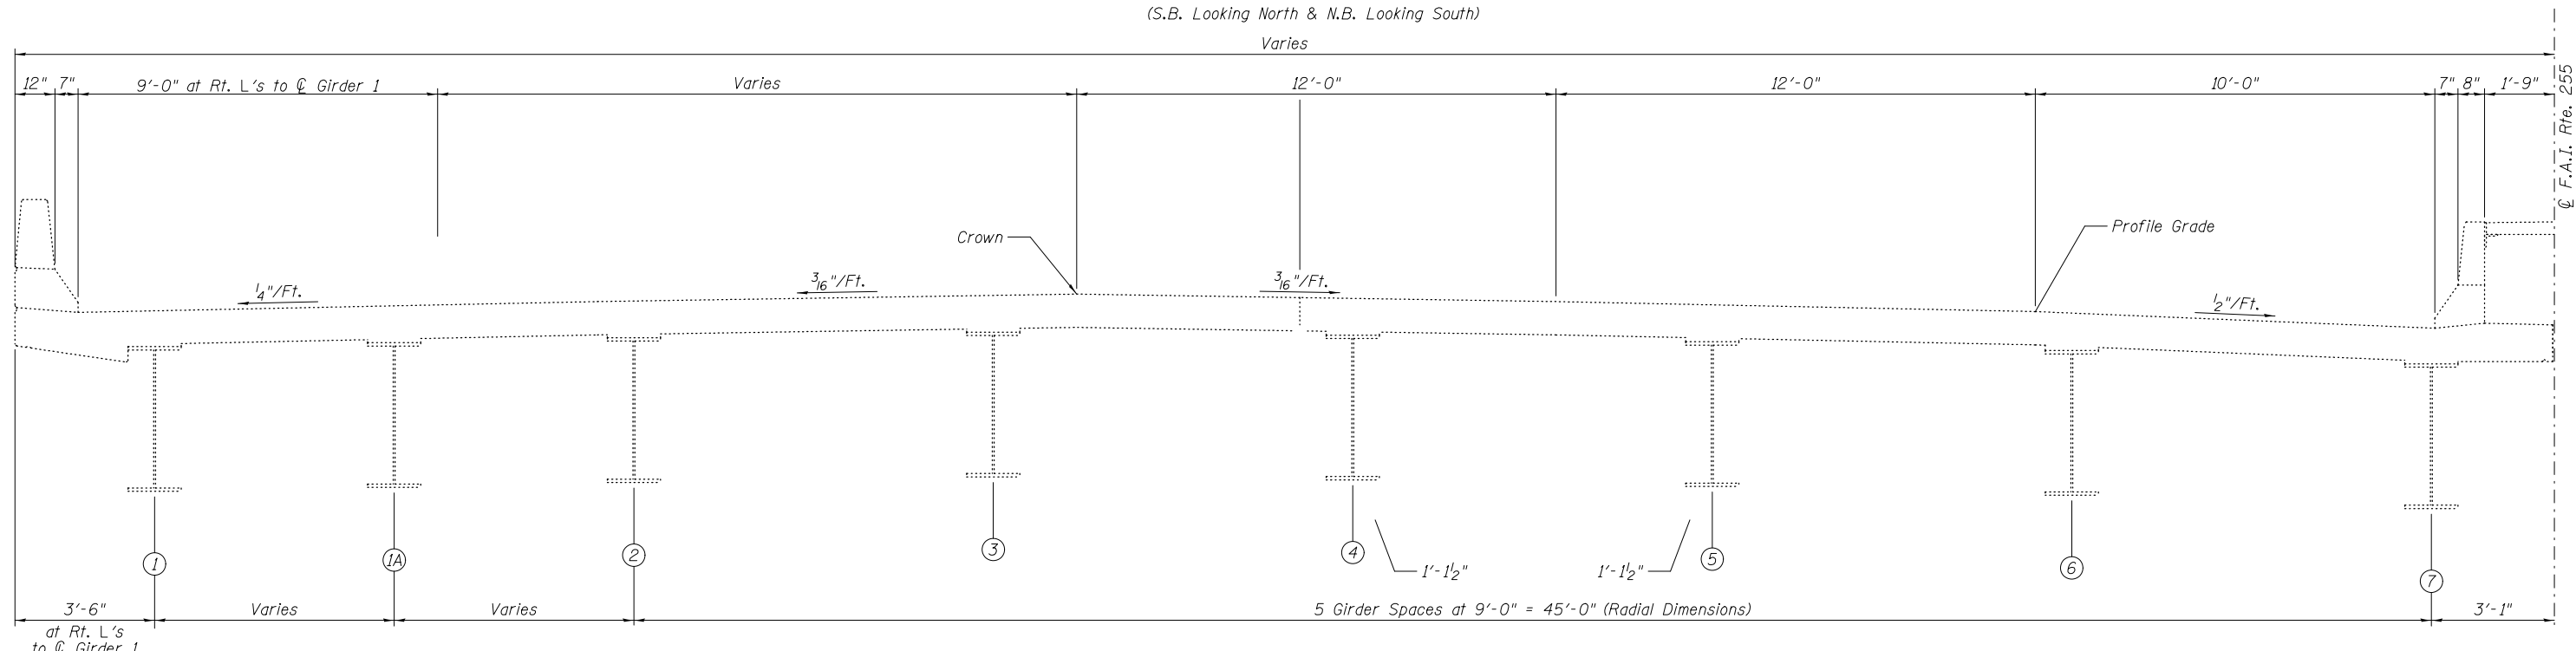

DECK CROSS SECTION THRU S.B. LANES (SPAN 14 & NORTH ABUTMENT)
(S.B. Looking North)

DESIGNED - J. Uehle	EXAMINED _____	DATE - March 9, 2012
CHECKED - B. Williams	ENGINEER OF STRUCTURAL SERVICES	
DRAWN - J. Uehle	PASSED _____	
CHECKED - B. Williams	ENGINEER OF BRIDGES AND STRUCTURES	

**STATE OF ILLINOIS
DEPARTMENT OF TRANSPORTATION**

**DECK CROSS SECTIONS
SN 082-0221**

SHEET NO. 2 OF 16 SHEETS

F.A.I. RTE.	SECTION	COUNTY	TOTAL SHEETS	SHEET NO.
255	82-6B-1	ST. CLAIR	18	4
CONTRACT NO. 76F44				
ILLINOIS FED. AID PROJECT				