



TYPICAL SECTIONS

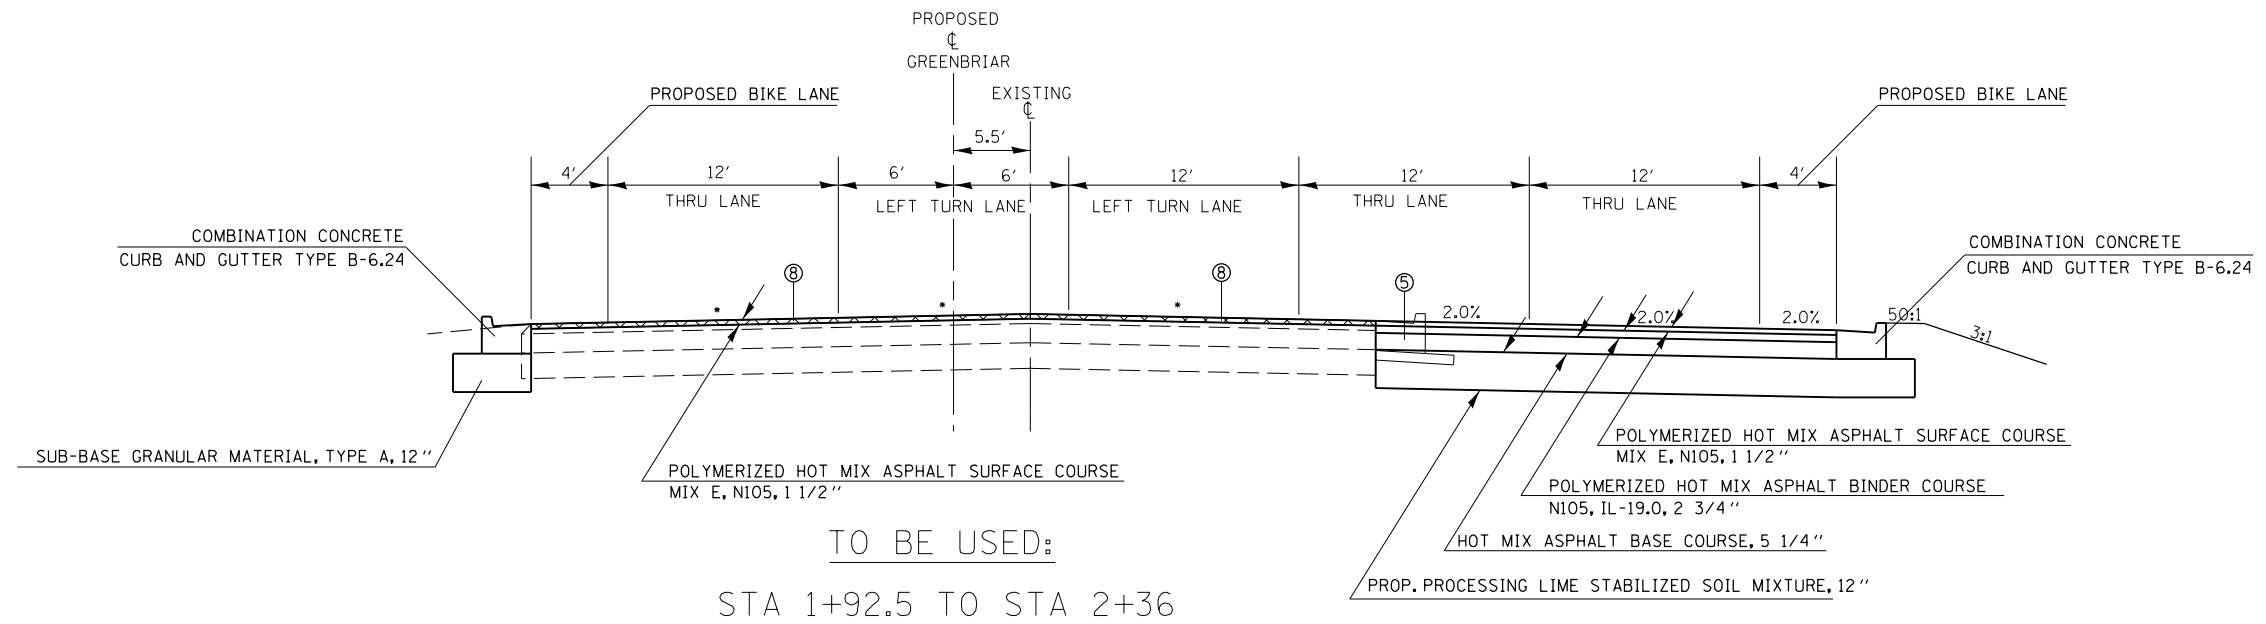

- ① EXIST. PCC PAVMENT
- ② EXIST. HOT-MIX PAVEMENT
- ③ EXIST. HOT-MIX ASPHALT SHOULDERS
- ④ PAVED SHOULDER REMOVAL
- ⑤ COMBINATION CURB AND GUTTER REMOVAL
- ⑥ PAVEMENT REMOVAL
- ⑦ MEDIAN REMOVAL
- ⑧ HOT-MIX ASPHALT SURFACE REMOVAL, 1-1/2"

* - MATCH EXISTING SLOPE

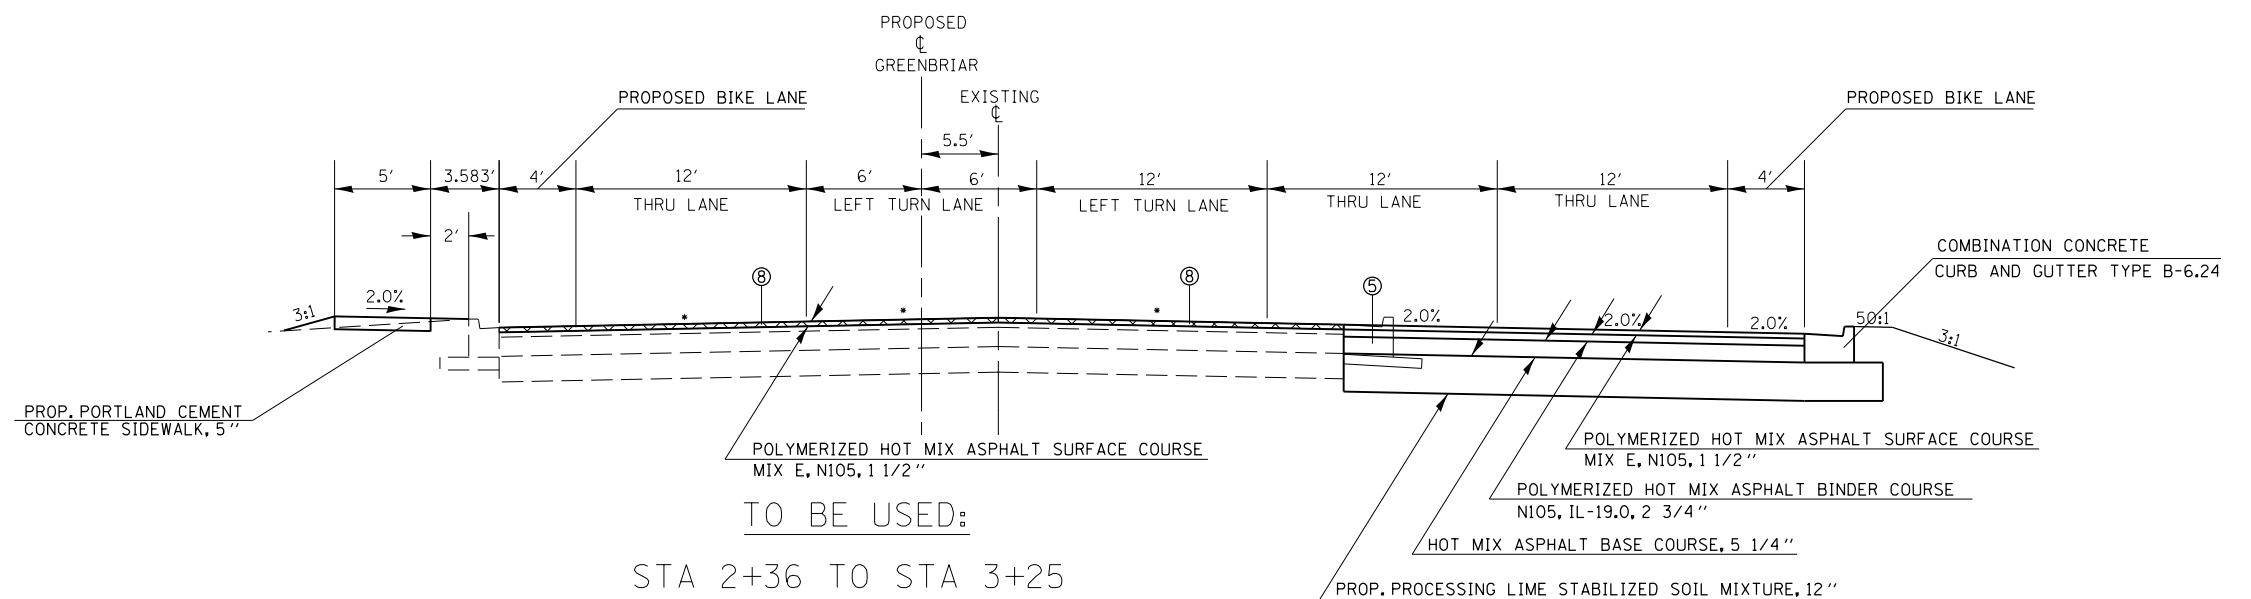

FILE NAME =	USER NAME = kellejkd	DESIGNED -	REVISED -	STATE OF ILLINOIS DEPARTMENT OF TRANSPORTATION	TYPICAL SECTIONS - GREENBRIAR ROAD	F.A.P. RTE.	SECTION	COUNTY	TOTAL SHEETS	SHEET NO.	
	et:\pwork\pwork\kellejkd\0205725\78216-sht-misc.dgn	DRAWN -	REVISED -			331	(1-4)R-1,N-3,TS-3	Williamson	220	26	
	PLOT SCALE = 10.0000' / in.	CHECKED -	REVISED -			CONTRACT NO. 78216					
	PLOT DATE = 12/15/2011	DATE -	REVISED -			ILLINOIS FED. AID PROJECT					