



TYPICAL SECTIONS

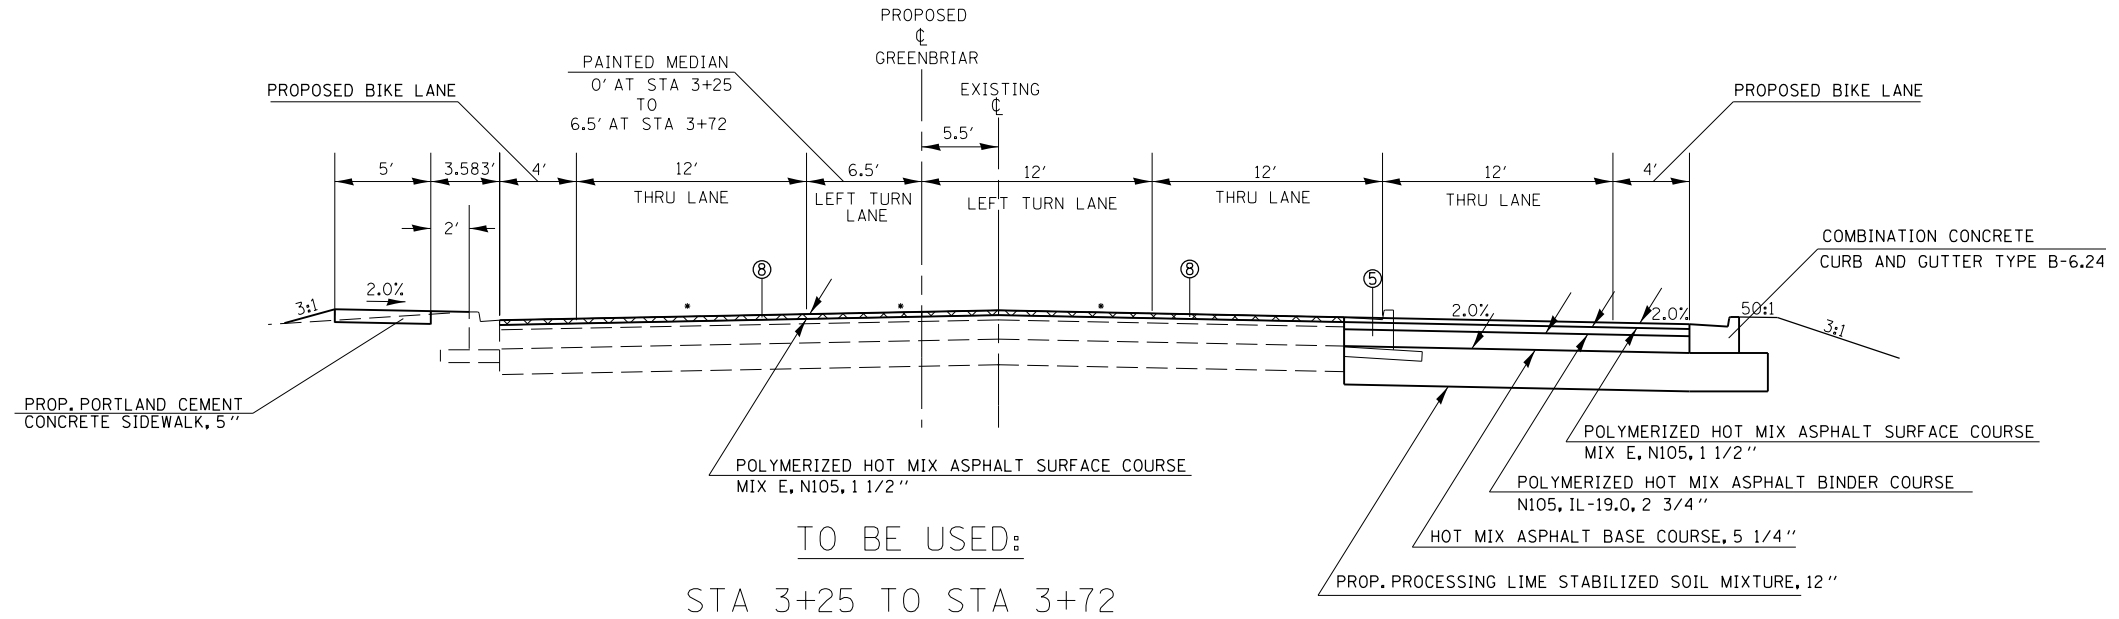

- ① EXIST. PCC PAVMENT
- ② EXIST. HOT-MIX PAVEMENT
- ③ EXIST. HOT-MIX ASPHALT SHOULDERS
- ④ PAVED SHOULDER REMOVAL
- ⑤ COMBINATION CURB AND GUTTER REMOVAL
- ⑥ PAVEMENT REMOVAL
- ⑦ MEDIAN REMOVAL
- ⑧ HOT-MIX ASPHALT SURFACE REMOVAL, 1-1/2"

* - MATCH EXISTING SLOPE

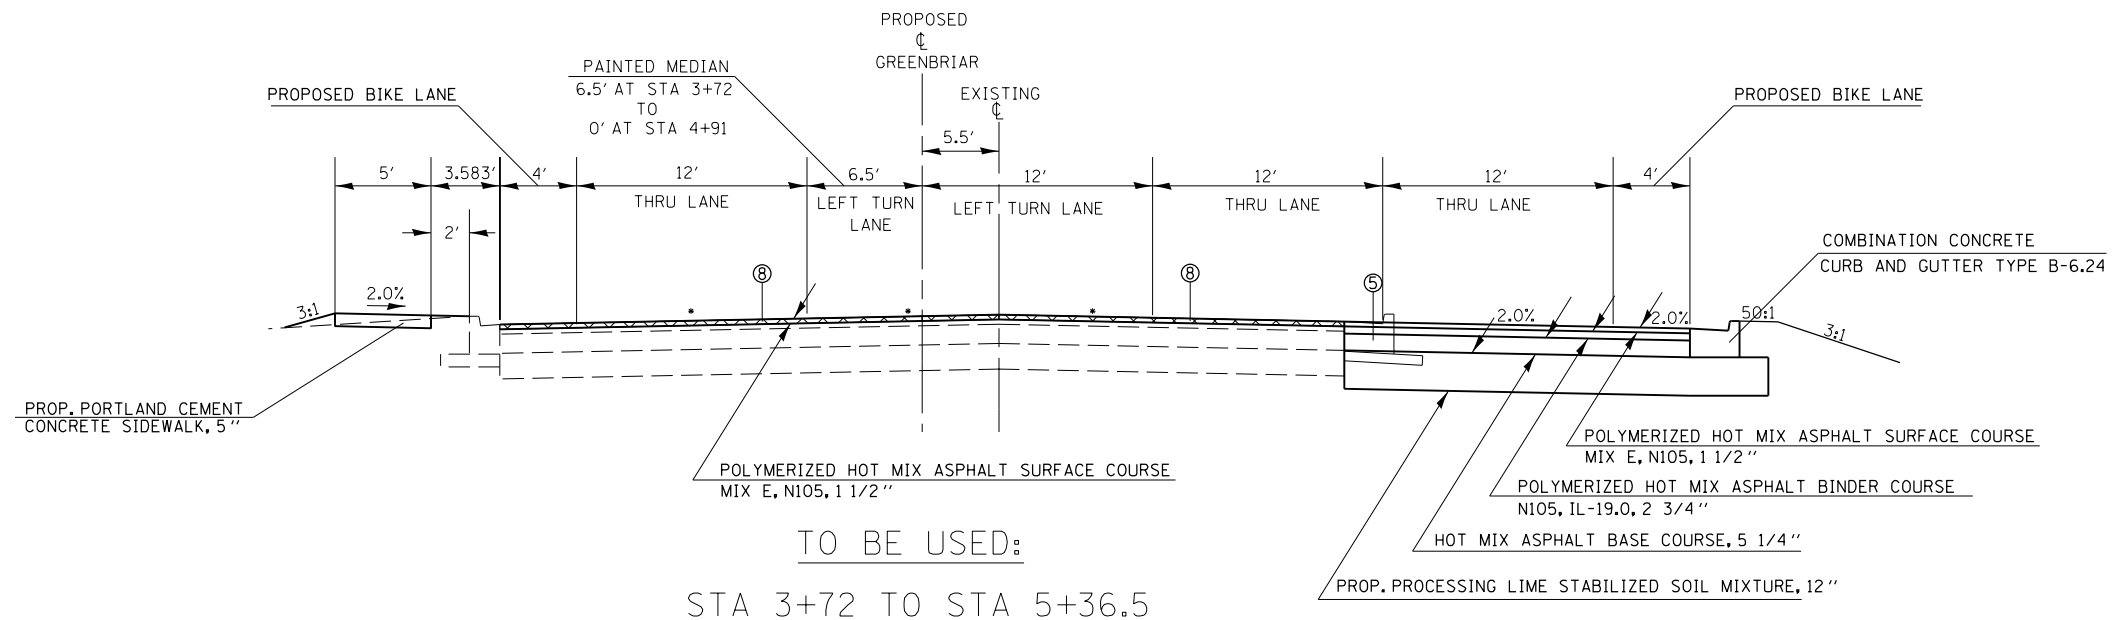

| | | | | | | | | | | | | |
|--|---------------------|------------|-----------|---|---|--|--|--------------------|-------------------|------------|-----------------|--------------|
| FILE NAME = | USER NAME = kellekd | DESIGNED - | REVISED - | STATE OF ILLINOIS DEPARTMENT OF TRANSPORTATION | TYPICAL SECTIONS - GREENBRIAR ROAD | | | F.A.P. RTE. | SECTION | COUNTY | TOTAL SHEETS | SHEET NO. |
| et:\pwork\pwork\kellekd\0205725\78216-sht-misc.dgn | | DRAWN - | REVISED - | | | | | 331 | (1-4)R-1,N-3,TS-3 | Williamson | 220 | 27 |
| PLOT SCALE = 10.0000' / in. | | CHECKED - | REVISED - | | SCALE: SHEET OF SHEETS STA. TO STA. | | | CONTRACT NO. 78216 | | | | |
| PLOT DATE = 12/15/2011 | | DATE - | REVISED - | | ILLINOIS FED. AID PROJECT | | | | | | | |