



TO BE USED:
STA 5+36.5 TO STA 10+68

- ① EXIST. PCC PAVMENT
- ② EXIST. HOT-MIX PAVEMENT
- ③ EXIST. HOT-MIX ASPHALT SHOULDERS
- ④ PAVED SHOULDER REMOVAL
- ⑤ COMBINATION CURB AND GUTTER REMOVAL
- ⑥ PAVEMENT REMOVAL
- ⑦ MEDIAN REMOVAL
- ⑧ HOT-MIX ASPHALT SURFACE REMOVAL, 1-1/2"

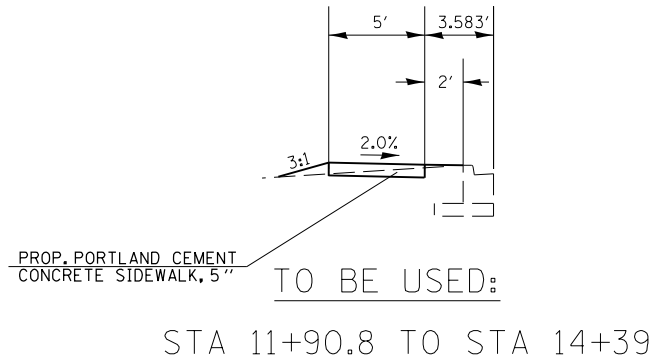

TO BE USED:
STA 11+90.8 TO STA 14+39

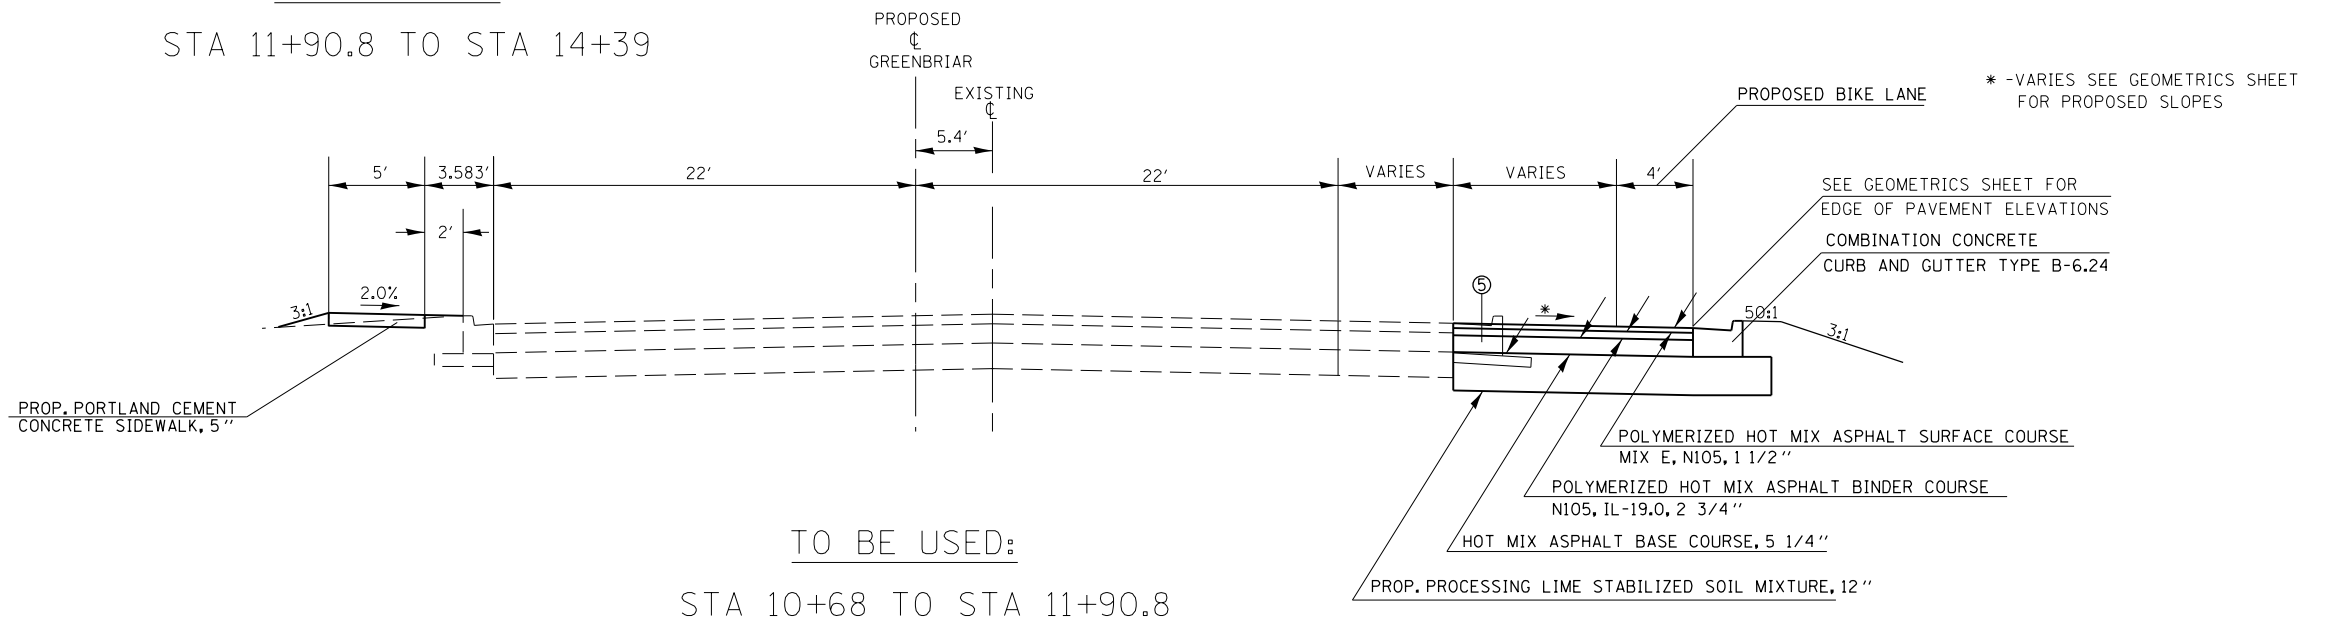

TO BE USED:
STA 10+68 TO STA 11+90.8

FILE NAME =	USER NAME = kellek	DESIGNED -	REVISED -
et:\pw\work\p\dot\kellek\d0205725\78216-sht-misc.dgn		DRAWN -	REVISED -
		CHECKED -	REVISED -
		DATE -	REVISED -

STATE OF ILLINOIS
DEPARTMENT OF TRANSPORTATION

TYPICAL SECTIONS - GREENBRIAR ROAD

SCALE: SHEET OF SHEETS STA. TO STA.

F.A.P. RTE.	SECTION	COUNTY	TOTAL SHEETS	SHEET NO.
331	(1-4)R-1,N-3,TS-3	Williamson	220	28
CONTRACT NO. 78216			ILLINOIS FED. AID PROJECT	