



# TYPICAL SECTIONS

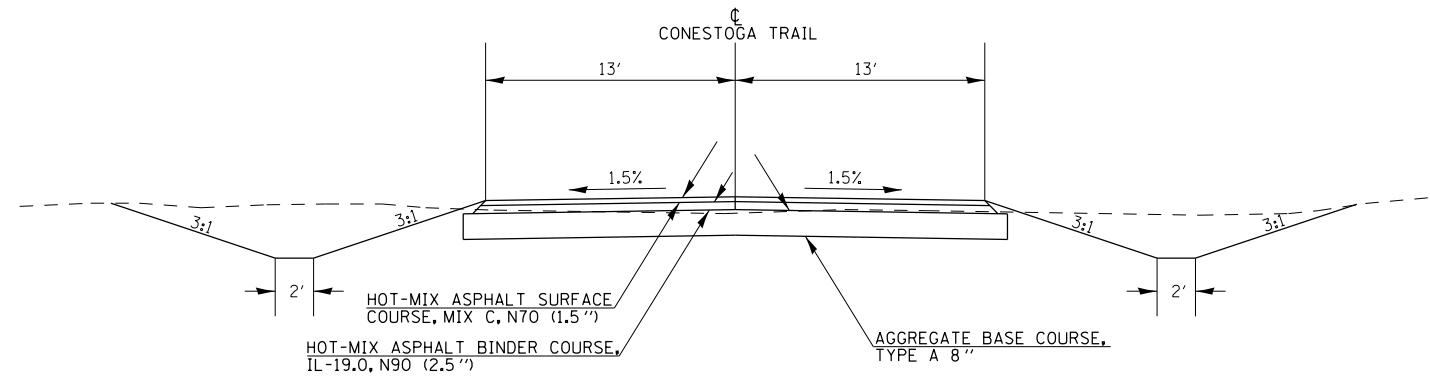

TO BE USED:  
STA 31+60.94 TO STA 39+46.45

# TYPICAL SECTIONS

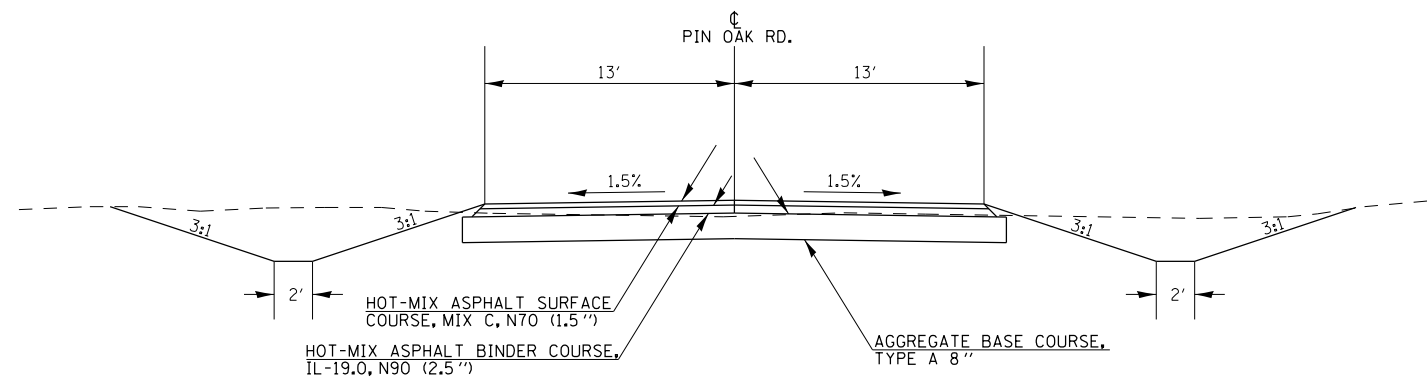

TO BE USED:  
STA 33+10.97 TO STA 35+28.05

FILE NAME =	USER NAME = kellejkd	DESIGNED -	REVISED -	<b>STATE OF ILLINOIS DEPARTMENT OF TRANSPORTATION</b>	<b>TYPICAL SECTIONS - CONESTOGA TRAIL /PIN OAK RD.</b>	F.A.P. RTE.	SECTION	COUNTY	TOTAL SHEETS	SHEET NO.	
et:\pwork\pwork\kellejkd\0205725\7826-sht-misc.dgn		DRAWN -	REVISED -			331	(1-4)R-1,N-3,TS-3	Williamson	220	29	
PLOT SCALE = 10.0000' / in.		CHECKED -	REVISED -			CONTRACT NO. 78216					
PLOT DATE = 12/15/2011		DATE -	REVISED -			SCALE:      SHEET      OF      SHEETS      STA.      TO STA.		ILLINOIS FED. AID PROJECT			