
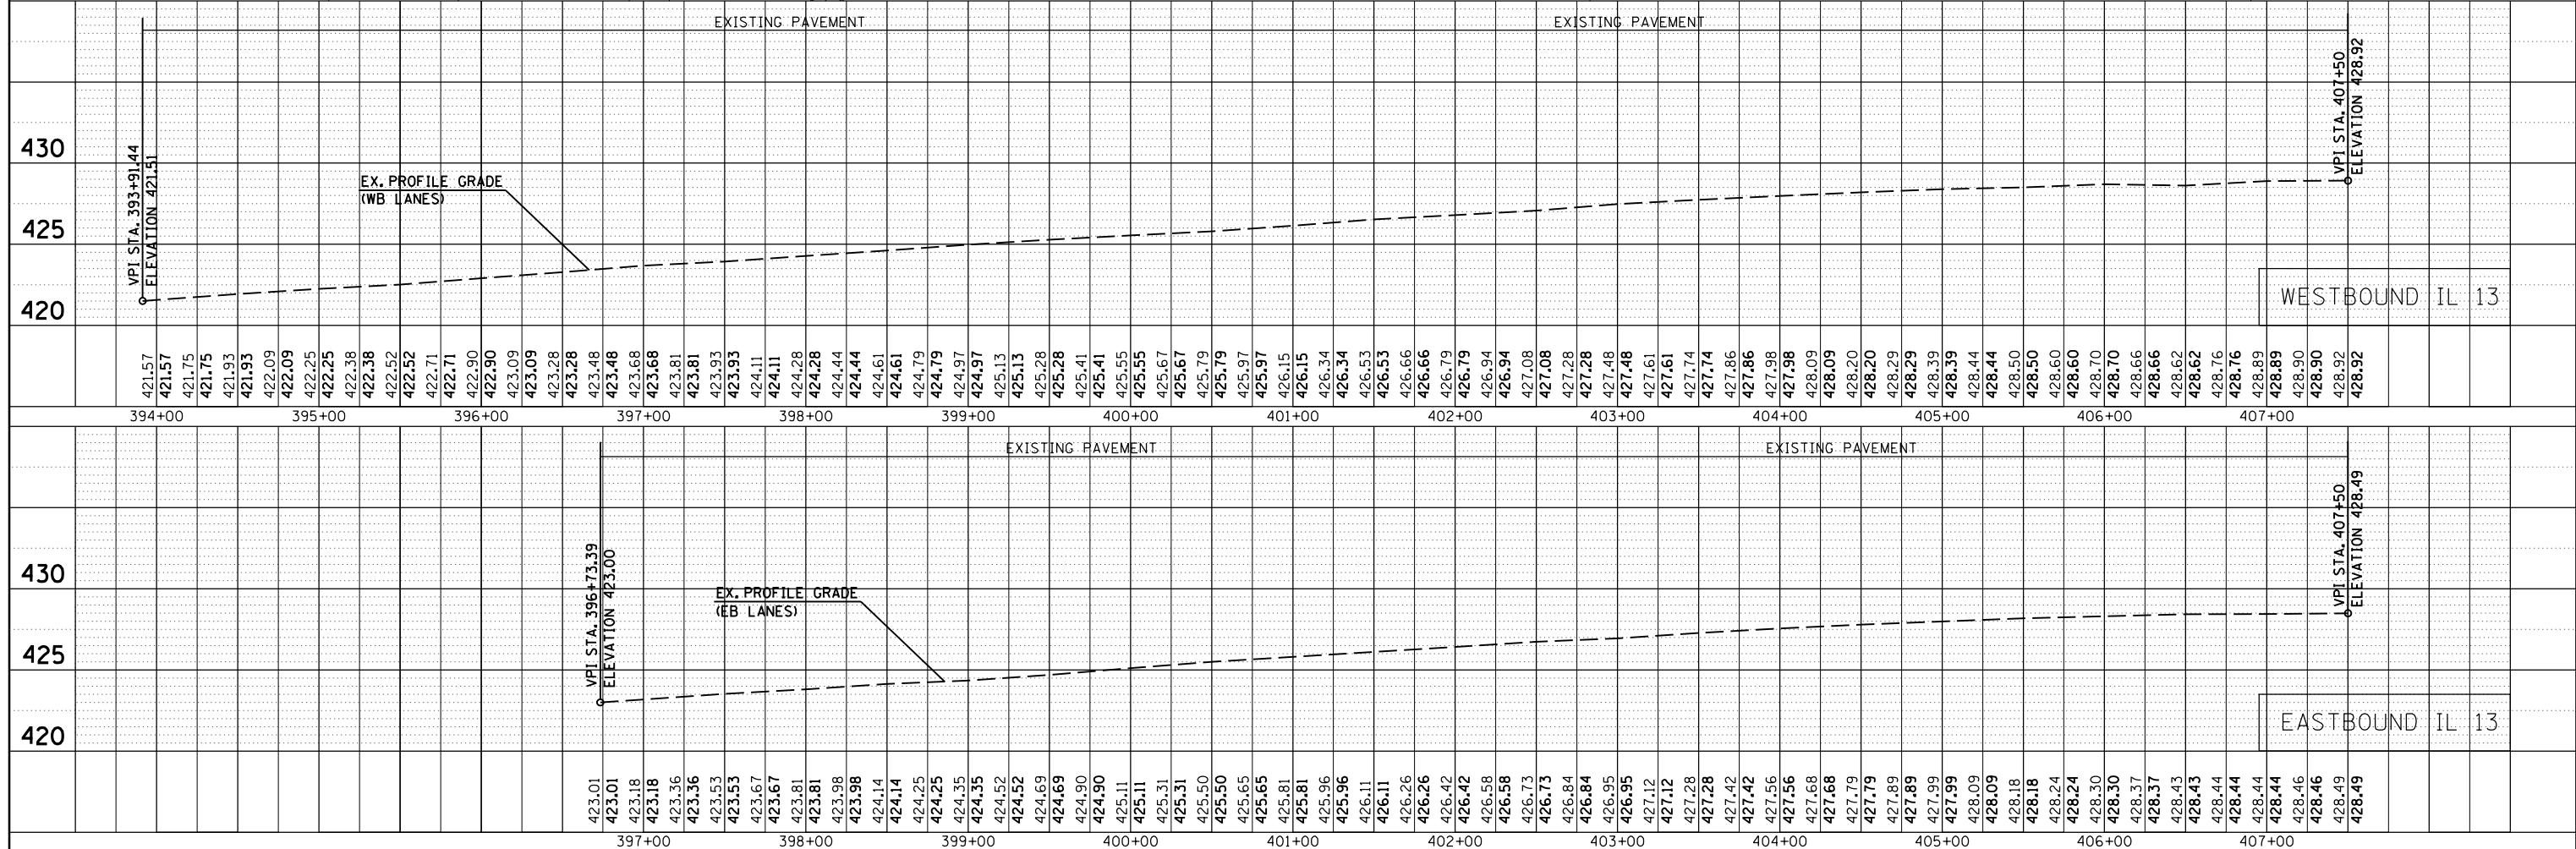


PLAN	SURVEYED	BY	DATE
	PLOTTED		
	GRADES CHECKED		
	ALIGNMENT CHECKED		
	STRUCTURE NOTATIONS OK'D		
	CADD FILE NAME		
	NO.		

PROFILE	SURVEYED	BY	DATE
	PLOTTED		
	GRADES CHECKED		
	ALIGNMENT CHECKED		
	STRUCTURE NOTATIONS OK'D		
	NO.		

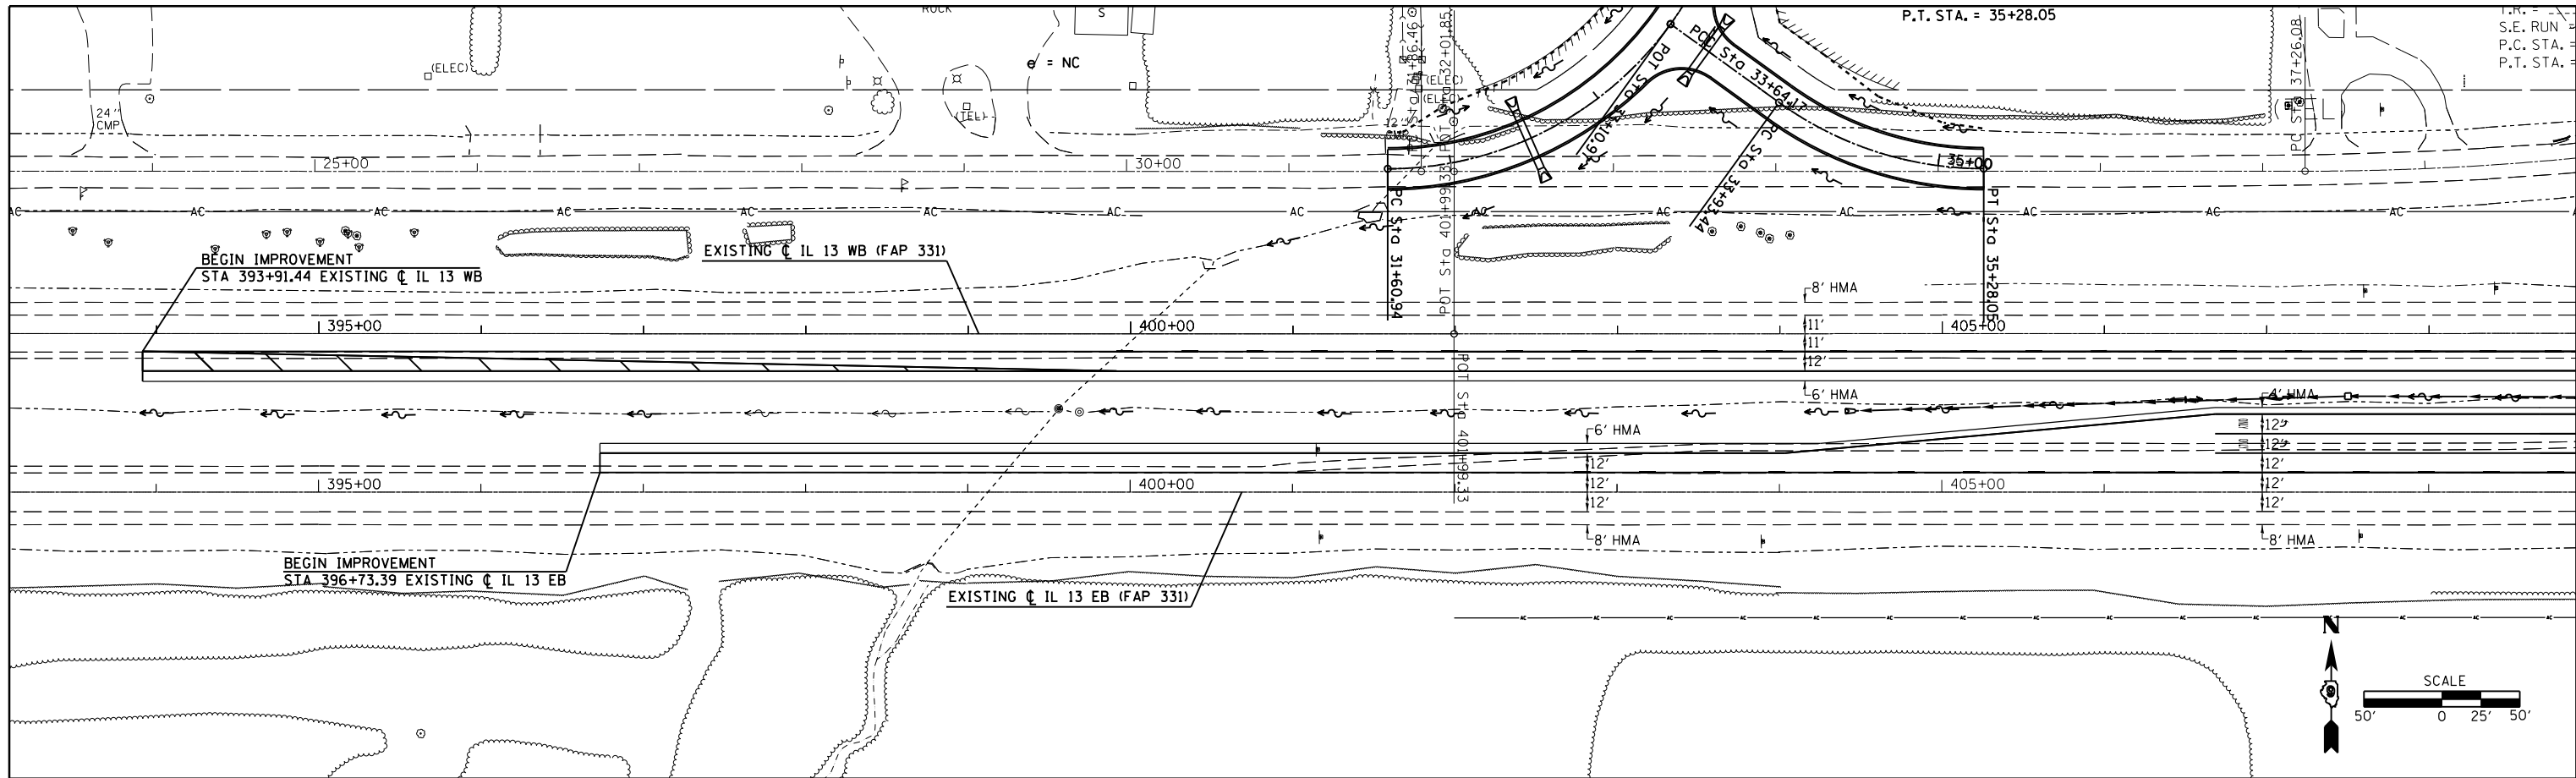

FILE NAME =	USER NAME = kellejkd	DESIGNED -	REVISED -	<b>STATE OF ILLINOIS</b> <b>DEPARTMENT OF TRANSPORTATION</b>	ROADWAY PROFILE SHEET (IL 13)		F.A.P. RTE. 331	SECTION (1-4)R-1,N-3,TS-3	COUNTY Williamson	TOTAL SHEETS 220	SHEET NO. 38	
c:\pwork\pwork\kellejkd\0205725\78216	sh-t-plnpr.f.dgn	CHECKED -	REVISED -		SCALE:	SHEET	OF	SHEETS	STA.	TO	STA.	CONTRACT NO. 78216
	PLOT SCALE = 100.0000' / in.	DRAWN -	REVISED -									ILLINOIS FED. AID PROJECT
	PLOT DATE = 12/15/2011	CHECKED -	REVISED -									